

CORNER RECORD

COUNTY OF PLACER T. 15 N R. 16 E M.D. M.D. MERIDIAN CALIFORNIA

CORNER TYPE: GOV'T. CORNER MEANDER RANCHO CONTROL OTHER
 CORNER IDENTIFICATION - DATE OF VISIT NOV 3 1989



LOT 41, TAHOE WOODS NO. 1, BOOK I MAPS 30

CORNER - LEFT AS FOUND FOUND AND TAGGED REESTABLISHED OBLITERATED CORNER REBUILT


PHYSICAL DESCRIPTION OF CORNER FOUND: EVIDENCE AND METHOD USED TO IDENTIFY OR REESTABLISH

● FOUND 1/2" Ø IRON PIN, NO TAG AS PER BOOK I MAPS 30

PHYSICAL DESCRIPTION OF MONUMENTS REBUILT OR PERPETUATED

Q SET 5/8" Ø REBAR WITH YELLOW PLASTIC CAP, STAMPED L.S. 3422

CALIFORNIA COORDINATE SYSTEM ORDER: FIRST SECOND THIRD N/A
 STATIONS USED: NGS (USC & GS) STATE COUNTY OTHER STATION _____ STATION _____
 ZONE _____ ELEVATION _____ NORTHINGS (Y) _____ EASTINGS (X) _____

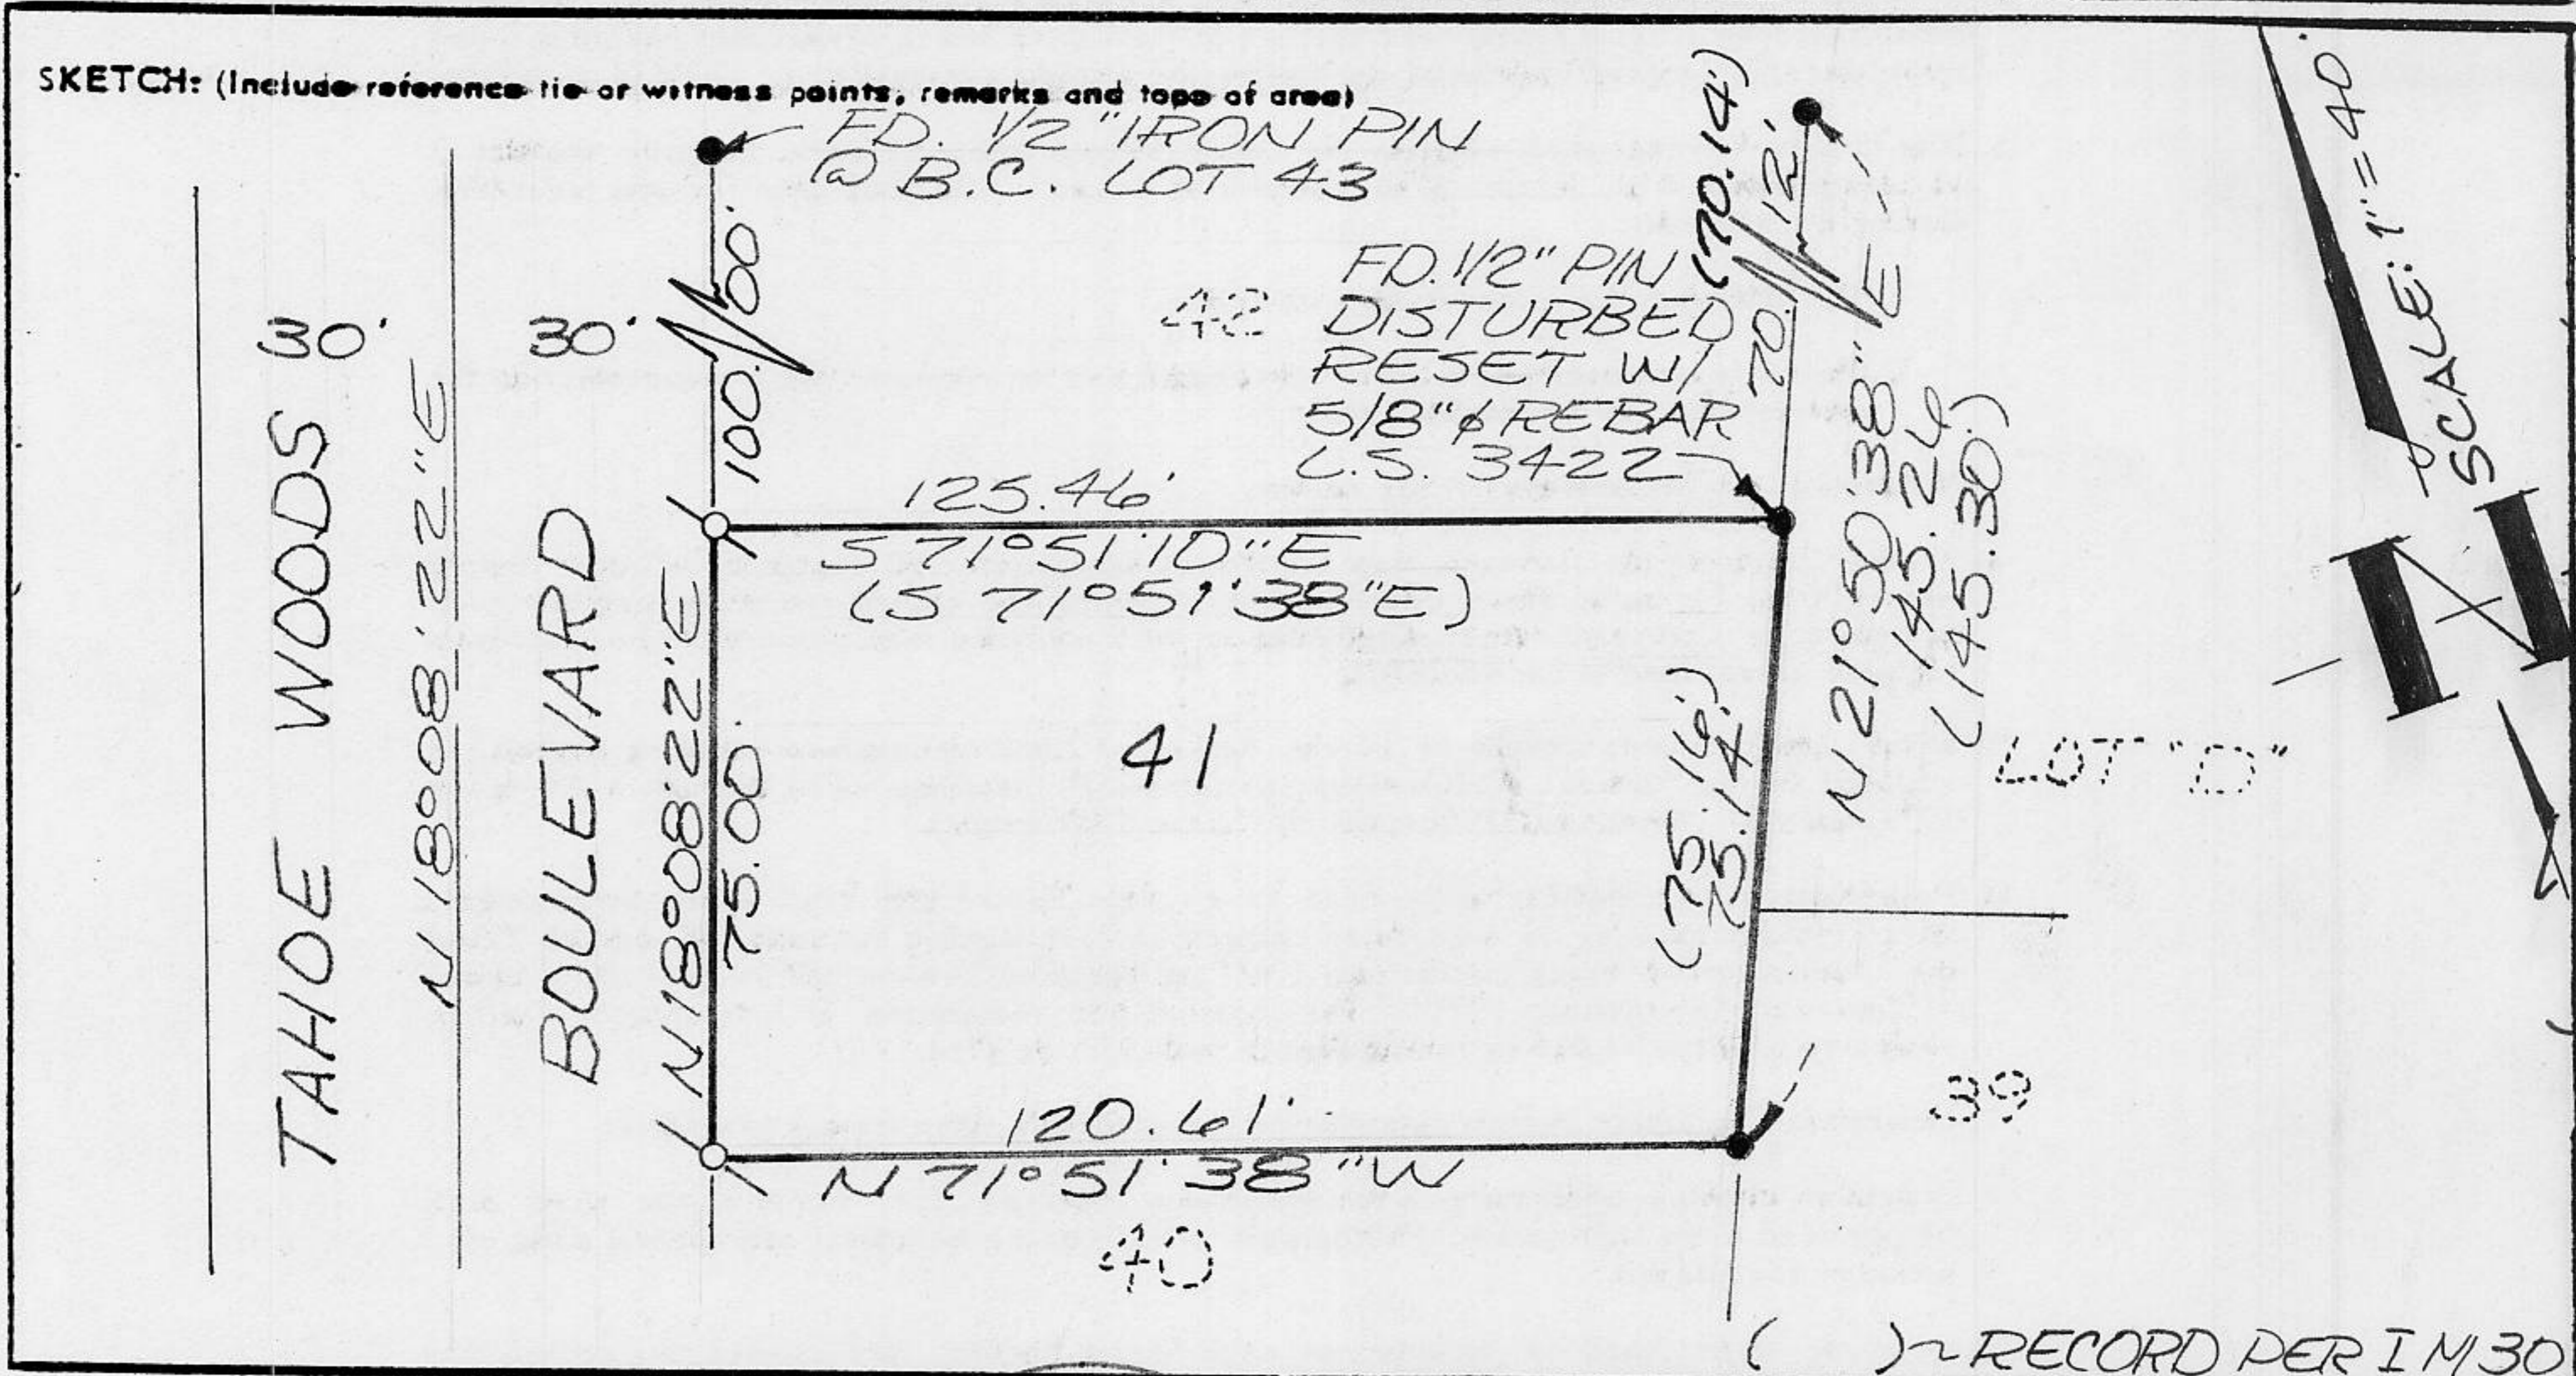


SURVEYOR'S CERTIFICATE

THIS CORNER RECORD WAS PREPARED BY ME OR UNDER MY DIRECTION IN CONFORMANCE WITH THE LAND SURVEYORS ACT ON NOV 30 1989

SIGNED: [Signature]

L.S. or R.C.E. No.: L.S. 3422

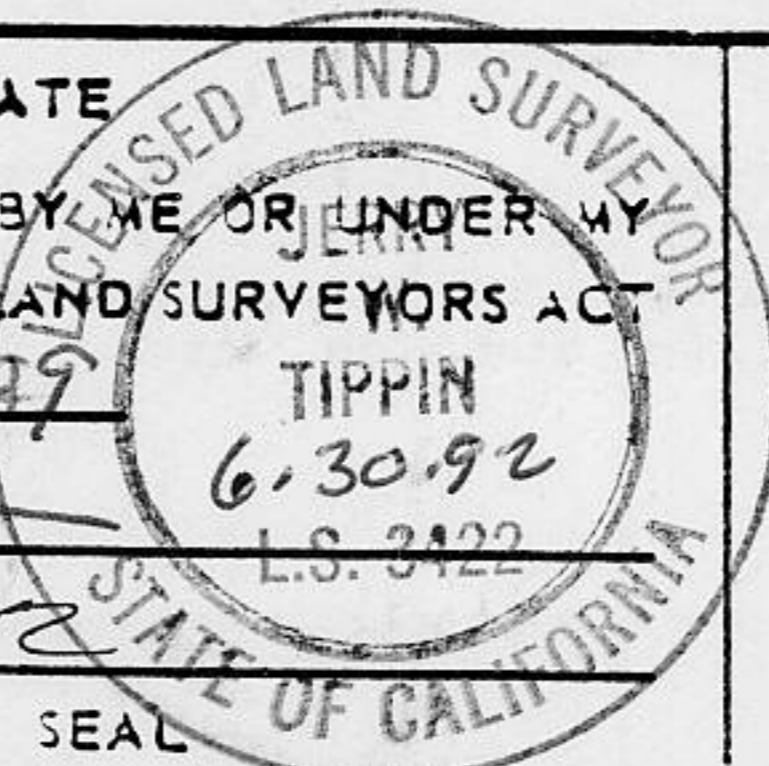

COUNTY SURVEYOR'S CERTIFICATE

THIS CORNER RECORD WAS RECEIVED 12/1 1989 AND EXAMINED AND FILED 12/4 1989

BY: John Rubens

TITLE: DEPUTY COUNTY SURVEYOR

DOCUMENT No. _____

STATEMENT ON BACK OF SHEET

J.N. 83.07 YES NO

BOOK 2 CORNER RECORDS, PAGE 24