


# CORNER RECORD

Document Number \_\_\_\_\_

City of \_\_\_\_\_ County of Placer, California

Brief Legal Description Parcel 2 of 25 PM 35 Sec 2, T12N, R08E, M.D.M.

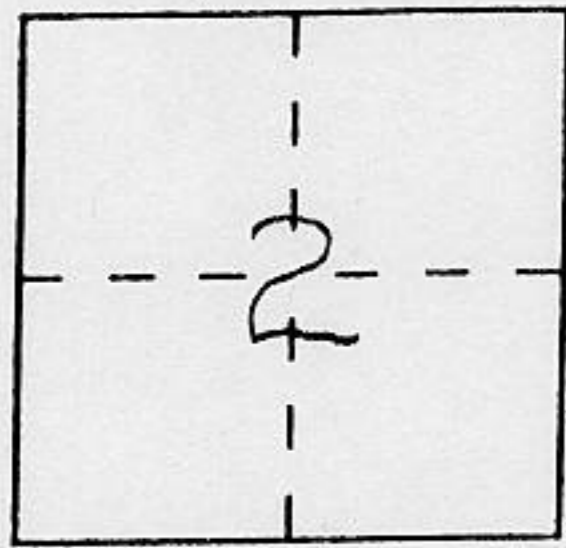

T12N  
ROBE  
MDM

### CORNER TYPE

Government Corner  Control   
 Meander  Property   
 Rancho  Other   
 Date of Survey \_\_\_\_\_

### COORDINATES (Optional)

N. \_\_\_\_\_  
 E. N/A  
 Zone \_\_\_\_\_ Datum \_\_\_\_\_  
 Elev. \_\_\_\_\_

Corner — Left as found  Found and tagged  Established  Reestablished  Rebuilt

Identification and type of corner found: Evidence used to identify or procedure used to establish or reestablish the corner:

see sketch on reverse

A description of the physical condition of the monument as found and as set or reset:

see sketch on reverse

### SURVEYOR'S STATEMENT

This Corner Record was prepared by me or under my direction in conformance with the Land Surveyors' Act on 24 Sept 1996.

Signed [Signature] L.S. or R.C.E. Number 6230




### COUNTY SURVEYOR'S STATEMENT


This Corner Record was received OCTOBER 1 1996 and examined


and filed OCT 15 1996.

Signed [Signature] Title DEPUTY COUNTY SURVEYOR

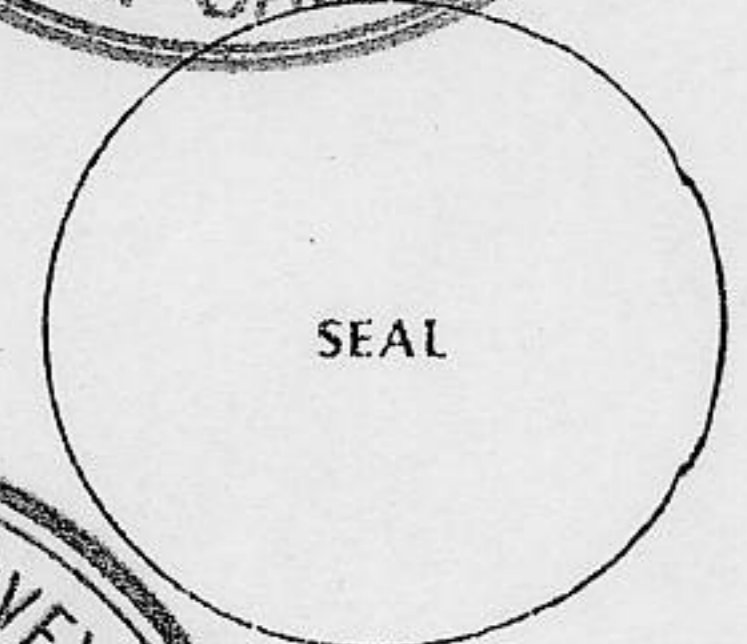

County Surveyor's Comment \_\_\_\_\_

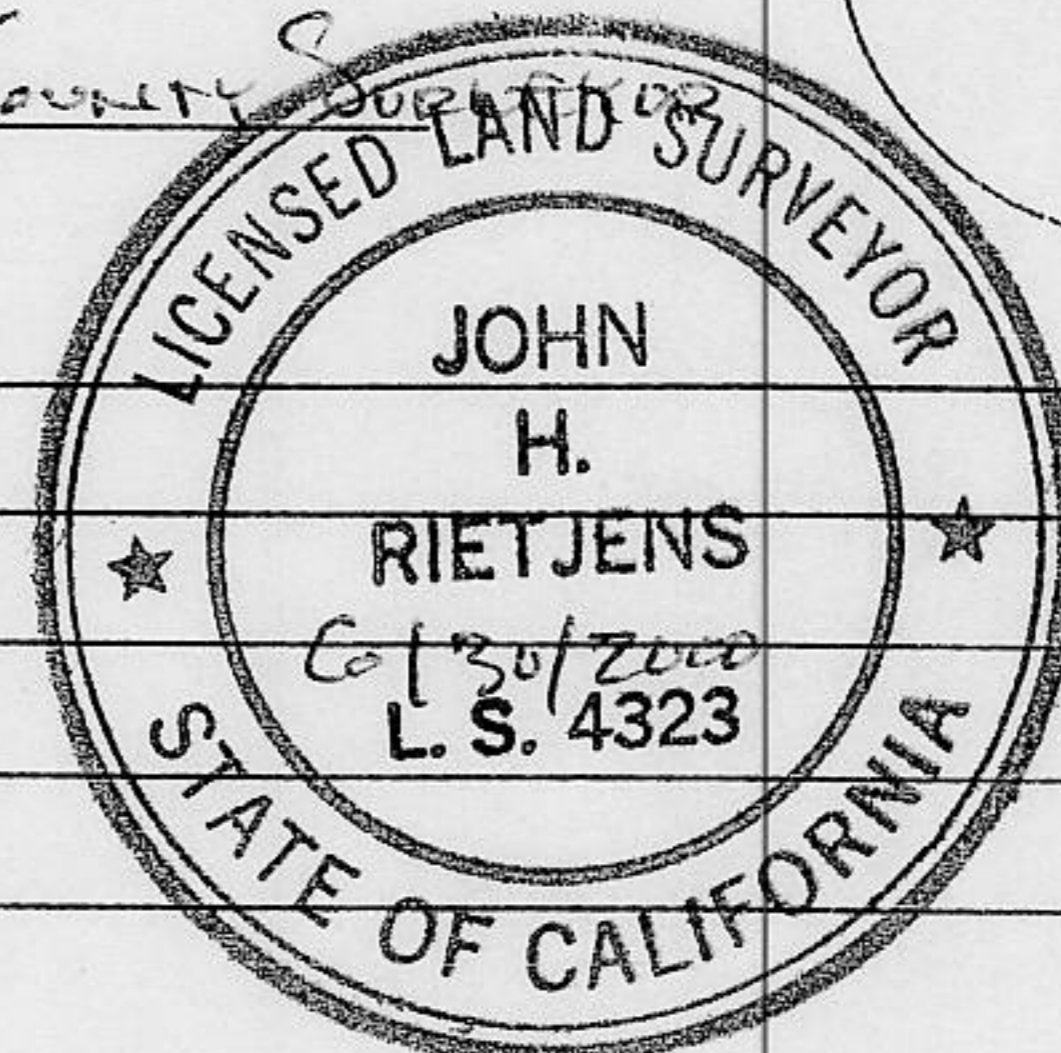

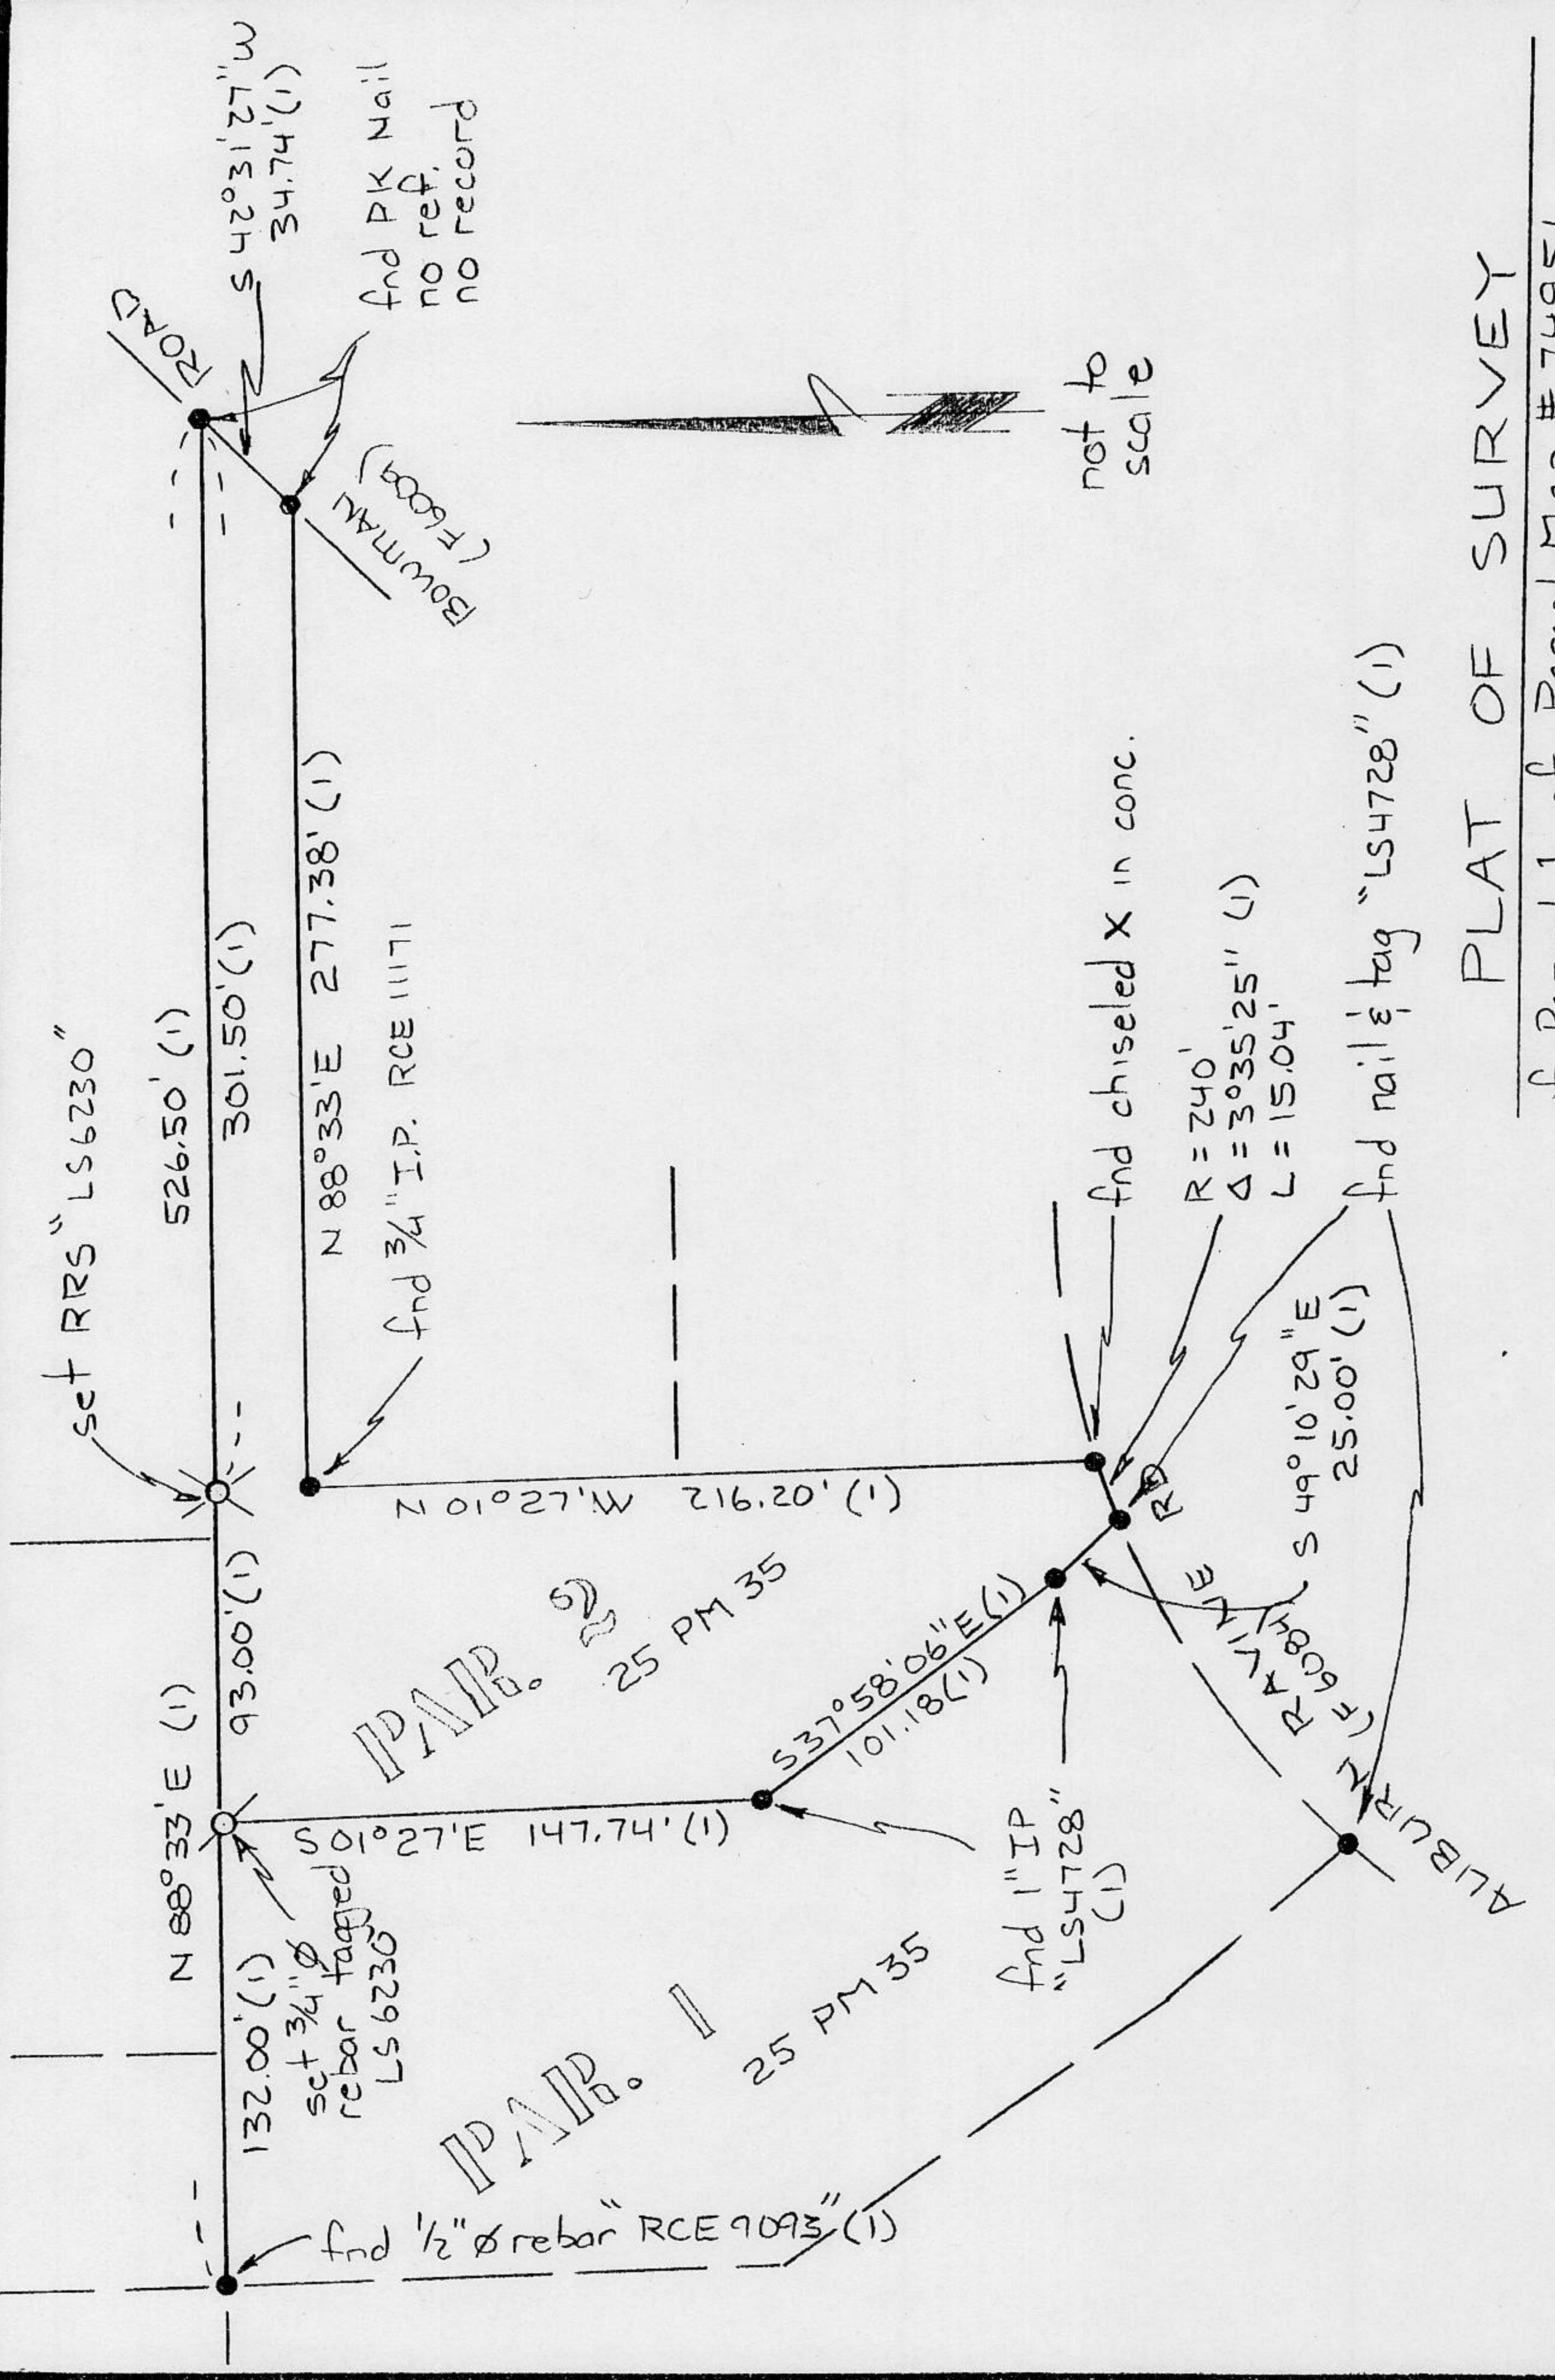

PLAT OF SURVEY

of Parcel 1 of Parcel Map # 74951

25 PM 35

Section 2, Township 12 North, Range 08 East M.D.M.,  
County of Placer State of California

Sept. 1996

- found monument as noted
- (1) record per 25 PM 35