

CORNER RECORD

COUNTY OF PLACER T. 16N R. 18E M.D.B. MERIDIAN CALIFORNIA

CORNER TYPE: GOV'T. CORNER MEANDER RANCHO CONTROL OTHER

CORNER IDENTIFICATION - DATE OF VISIT NOV. 1 1989



LOT 105, BROCKWAY PARK SUBDIVISION, No 1, BK D, PG. 51

CORNER - LEFT AS FOUND FOUND AND TAGGED REESTABLISHED OBLITERATED CORNER RESULT

PHYSICAL DESCRIPTION OF CORNER FOUND: EVIDENCE AND METHOD USED TO IDENTIFY OR REESTABLISH _____

● FOUND 1/2" Ø OPEN IRON PIPE, UNLESS OTHERWISE INDICATED
○ NOTHING FOUND OR SET


PHYSICAL DESCRIPTION OF MONUMENTS REBUILT OR PERPETUATED _____

○ SET 5/8" Ø REBAR, WITH YELLOW PLASTIC CAP, STAMPED L.S. 3422, UNLESS OTHERWISE INDICATED

CALIFORNIA COORDINATE SYSTEM ORDER: FIRST SECOND THIRD N/A

STATIONS USED: NGS (USC & GS) STATE COUNTY OTHER STATION _____ STATION _____

ZONE _____ ELEVATION _____ NORTHINGS (Y) _____ EASTINGS (X) _____

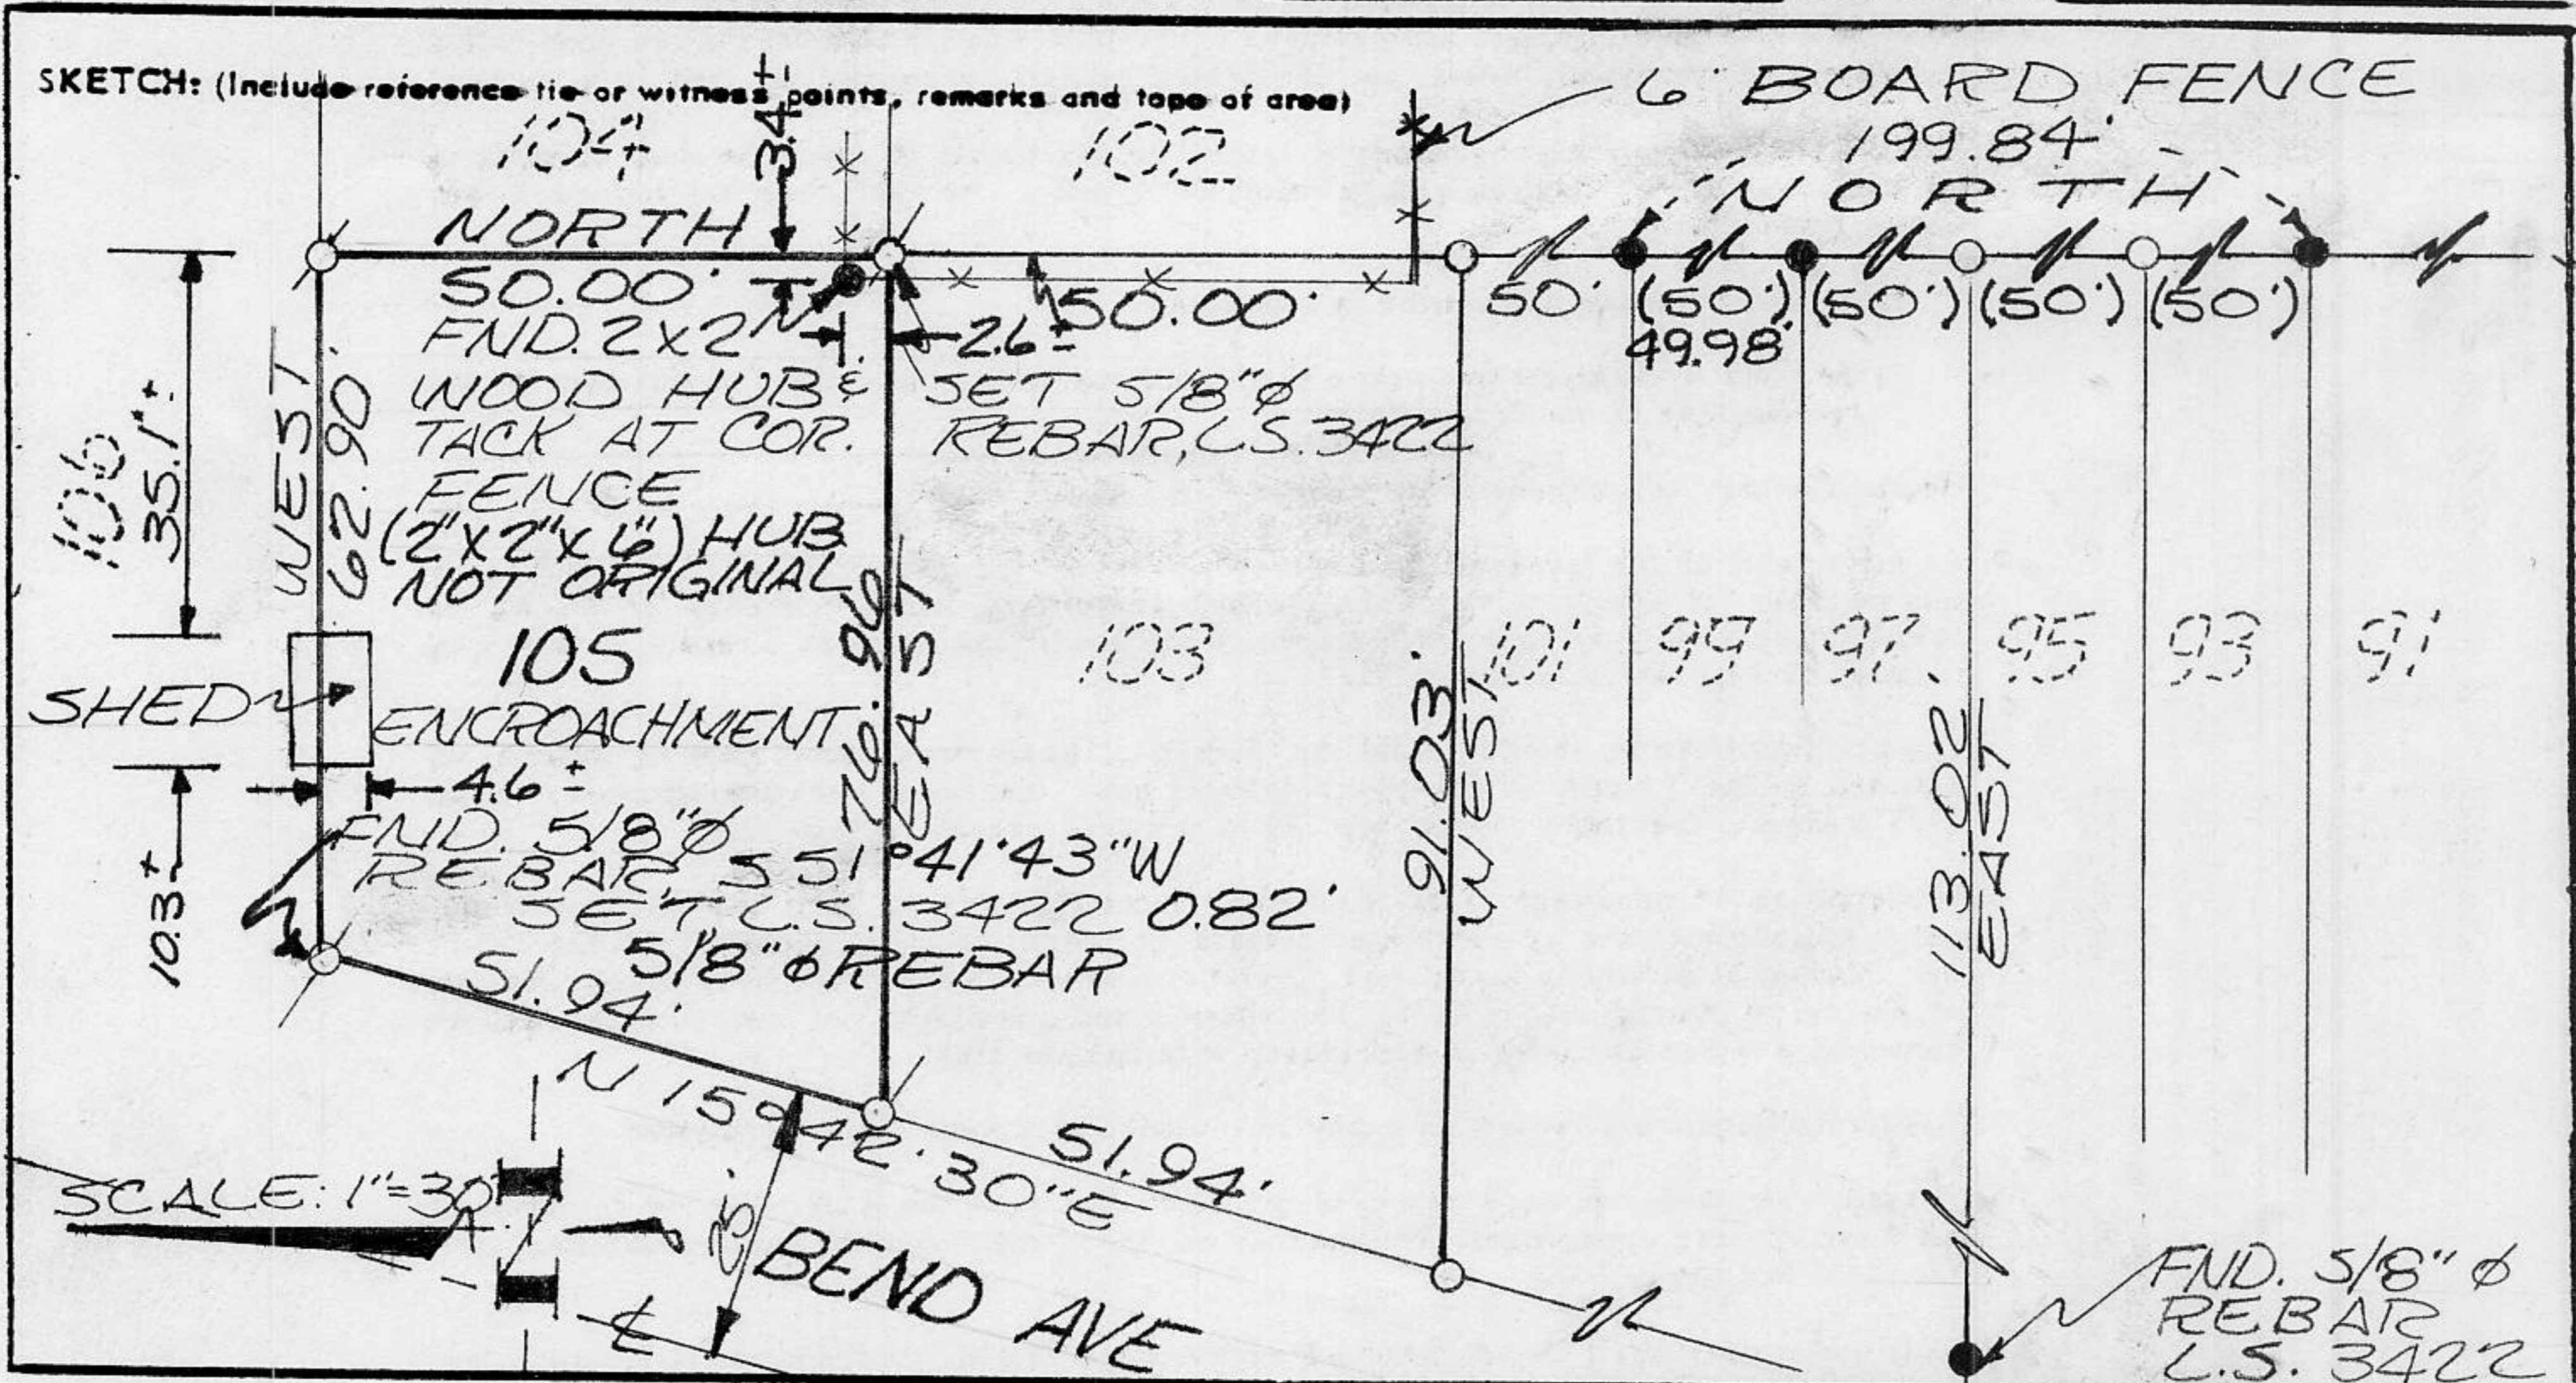


SURVEYOR'S CERTIFICATE

THIS CORNER RECORD WAS PREPARED BY ME OR UNDER MY DIRECTION IN CONFORMANCE WITH THE LAND SURVEYORS ACT ON Nov 30 1989

SIGNED: [Signature]

L.S. or R.C.E. No.: L.S. 3422

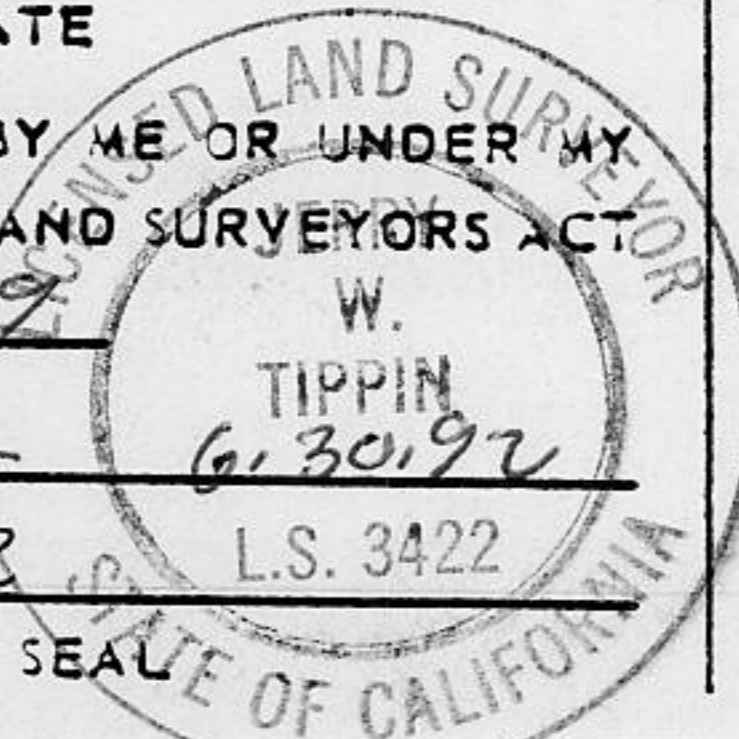

COUNTY SURVEYOR'S CERTIFICATE

THIS CORNER RECORD WAS RECEIVED 12/1 1989 AND EXAMINED AND FILED 12/14 1989

BY: [Signature]
 TITLE: DEPUTY COUNTY SURVEYOR

DOCUMENT No. _____

STATEMENT ON BACK OF SHEET

J.N. 452.00 YES NO

BOOK 2, CORNER RECORDS, PAGE 25