


CORNER RECORD

Document Number \_\_\_\_\_

City of \_\_\_\_\_ County of PLACER California

Brief Legal Description LOT 106, LAKE FOREST ON LAKE TAHOE NO. 2 "D" MAPS 3.  
LOT 108

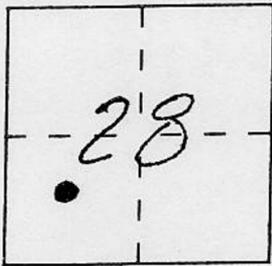

T16N  
R17E

CORNER TYPE

Government Corner  Control   
Meander  Property   
Rancho  Other   
Date of Survey 6-11-96

COORDINATES  
(Optional)

N. \_\_\_\_\_  
E. \_\_\_\_\_  
Zone \_\_\_\_\_ Datum \_\_\_\_\_  
Elev. \_\_\_\_\_

Corner — Left as found  Found and tagged  Established  Reestablished  Rebuilt

Identification and type of corner found: Evidence used to identify or procedure used to establish or reestablish the corner:

• FOUND 1/2" REBAR  
UNLESS OTHERWISE NOTED

A description of the physical condition of the monument as found and as set or reset:

• SET 5/8" REBAR W/ 1/2" ALLUM. CAP STAMPED  
TAHOE BASIN LAND SURVEYING, L.S. 5886  
UNLESS OTHERWISE NOTED

SURVEYOR'S STATEMENT

This Corner Record was prepared by me or under my direction in conformance with the Land Surveyors' Act on JUNE 13, 1996

Signed [Signature] L.S. or R.C.E. Number L.S. 5886




COUNTY SURVEYOR'S STATEMENT

This Corner Record was received AUGUST 28 1996 and examined and filed OCT 15 1996.

Signed [Signature] Title DEPUTY COUNTY SURVEYOR


County Surveyor's Comment \_\_\_\_\_

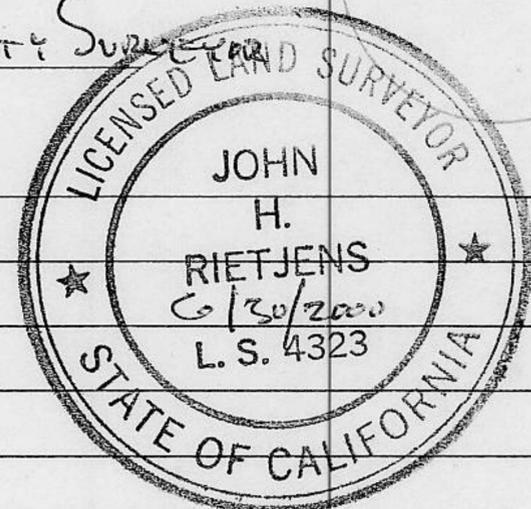

BOOK 5 CORNER RECORDS PAGE 47

( ) DENOTES  
 RECORD & MEASURED  
 AS PER "D"-33

SCALE: 1"=50'

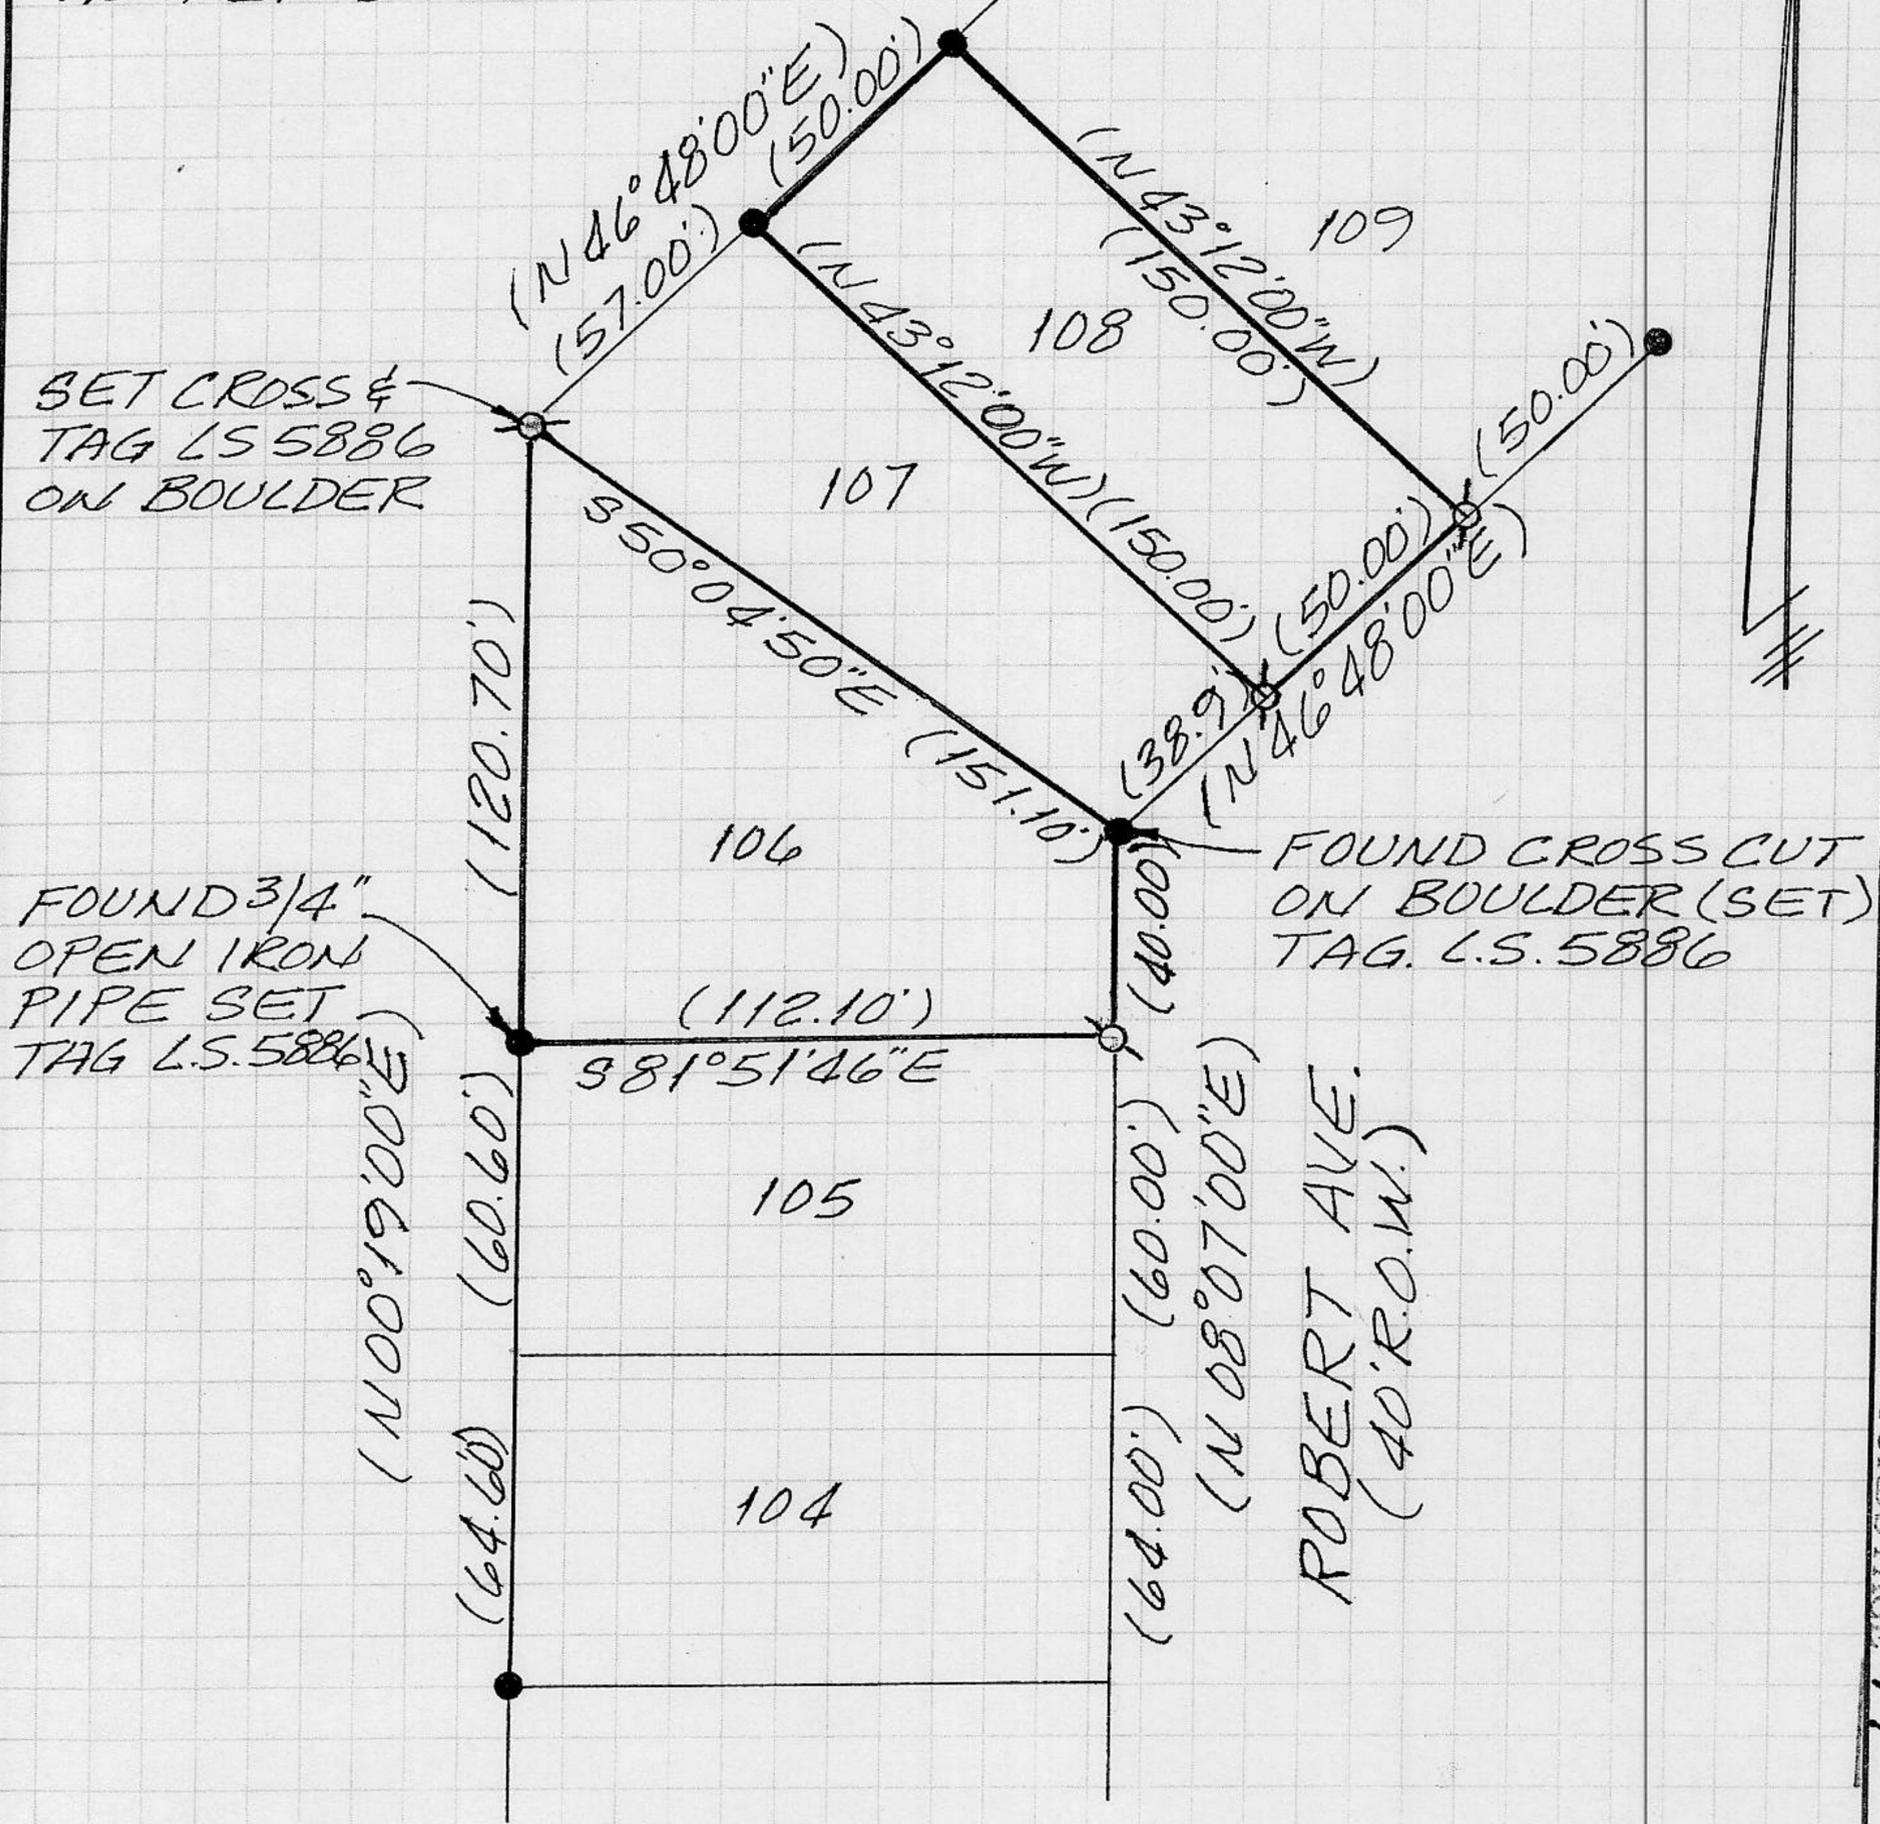

SET CROSS &  
 TAG LS 5886  
 ON BOULDER

FOUND 3/4"  
 OPEN IRON  
 PIPE SET  
 TAG L.S. 5886

FOUND CROSS CUT  
 ON BOULDER (SET)  
 TAG. L.S. 5886

ROBERT AVE.  
 (40' R.O.W.)

BOOK 5 CORNER RECORDS PAGE 47

JN 96.39