


CORNER RECORD

COUNTY OF PLACER T. 16N R. 17E MD MERIDIAN CALIFORNIA

CORNER TYPE: GOV'T. CORNER MEANDER RANCHO CONTROL OTHER
 CORNER IDENTIFICATION - DATE OF VISIT 1-11 1990

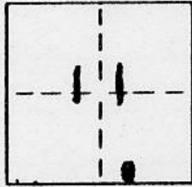

LOT 69, TAHOE ESTATES UNIT NO. 1, BOOK D MAPS 89

CORNER - LEFT AS FOUND FOUND AND TAGGED REESTABLISHED OBLITERATED CORNER REBUILT

PHYSICAL DESCRIPTION OF CORNER FOUND: EVIDENCE AND METHOD USED TO IDENTIFY OR REESTABLISH _____

Q~ SET 5/8" X REBAR WITH YELLOW PLASTIC CAP STAMPED
L.S. 3422 IN MOUND OF ROCK.


PHYSICAL DESCRIPTION OF MONUMENTS REBUILT OR PERPETUATED _____

●~ FOUND ORIGINAL 2x2 CEDAR STAKE SCRIBED FOR LOT NUMBER
ON EACH SIDE WITH ACCESSORIES AS NOTED.

CALIFORNIA COORDINATE SYSTEM ORDER: FIRST SECOND THIRD NOT APPLICABLE
 STATIONS USED: NGS (USC & GS) STATE COUNTY OTHER STATION _____ STATION _____
 ZONE _____ ELEVATION _____ NORTHINGS (Y) _____ EASTINGS (X) _____

SKETCH: (Include reference tie or witness points, remarks and topo of area)

() ~ RECORD INFORMATION AS PER D MAPS 89

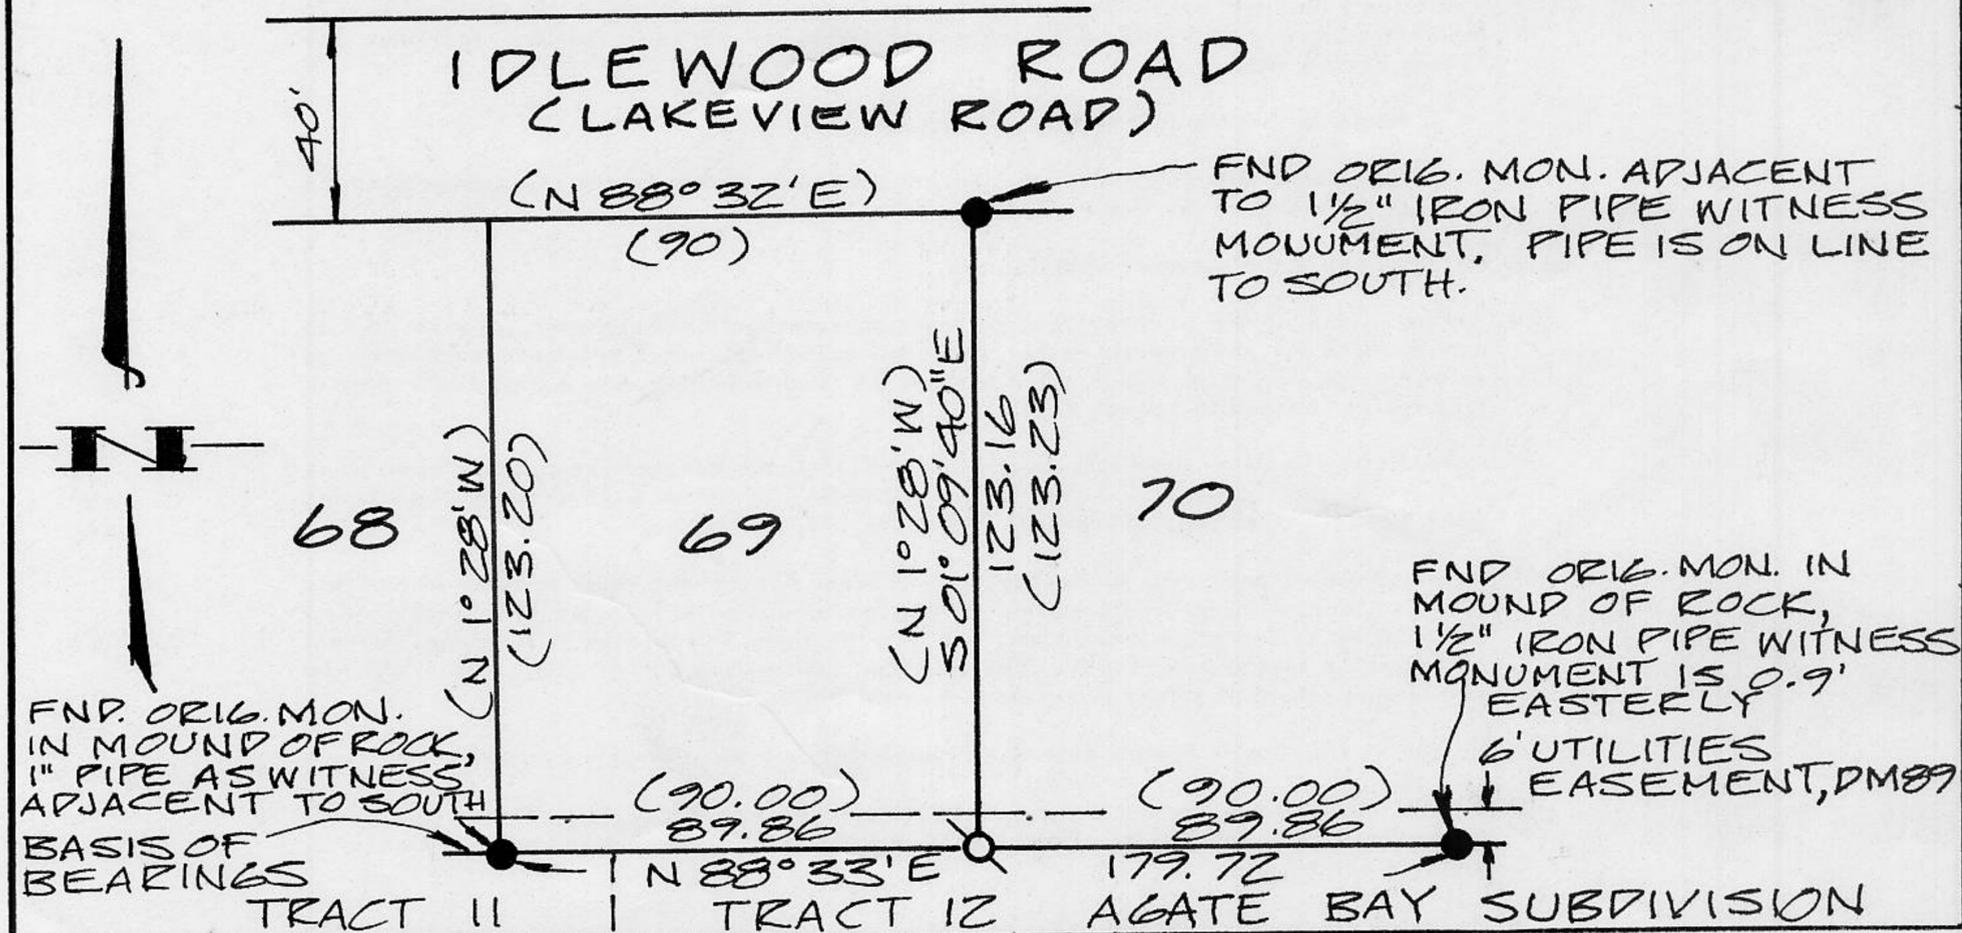


SURVEYOR'S CERTIFICATE

THIS CORNER RECORD WAS PREPARED BY ME OR UNDER MY DIRECTION IN CONFORMANCE WITH THE LAND SURVEYORS ACT ON 1-15 1990

SIGNED: Jerry W. Tippin

L.S. or R.C.E. No.: 3422

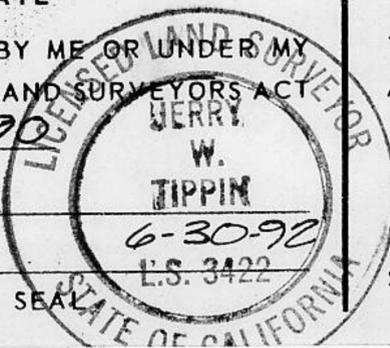

COUNTY SURVEYOR'S CERTIFICATE

THIS CORNER RECORD WAS RECEIVED 1/31 1990 AND EXAMINED AND FILED 2/1 1990

BY: John Ruberson
TITLE: DEPUTY COUNTY SURVEYOR

DOCUMENT No. _____ STATEMENT ON BACK OF SHEET

462.00 YES NO

BOOK 2 CORNER RECORDS PAGE 28