


CORNER RECORD

RECEIVED

COUNTY OF Placer T. 10 N. R. 6 E. M.D.M. MERIDIAN CALIFORNIA

CORNER TYPE: GOV'T. CORNER  MEANDER  RANCHO  CONTROL  OTHER  Property corner  
CORNER IDENTIFICATION - DATE OF VISIT February 9 1990

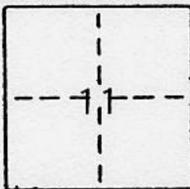

PLACER COUNTY  
DEPT. OF PUBLIC WORKS

CORNER - LEFT AS FOUND  FOUND AND TAGGED  REESTABLISHED OBLITERATED CORNER  REBUILT


PHYSICAL DESCRIPTION OF CORNER FOUND: EVIDENCE AND METHOD USED TO IDENTIFY OR REESTABLISH  
Found corners for Block F (C Maps 32) as noted in sketch.

Found corners for Lot 5, Block E (C Maps 32) as noted in sketch.

PHYSICAL DESCRIPTION OF MONUMENTS REBUILT OR PERPETUATED

CALIFORNIA COORDINATE SYSTEM ORDER: FIRST  SECOND  THIRD   
STATIONS USED: NGS (USC & GS)  STATE  COUNTY  OTHER  STATION \_\_\_\_\_ STATION \_\_\_\_\_  
ZONE \_\_\_\_\_ ELEVATION \_\_\_\_\_ NORTHINGS (Y) \_\_\_\_\_ EASTINGS (X) \_\_\_\_\_

SKETCH: (Include reference tie or witness points, remarks and topo of area)

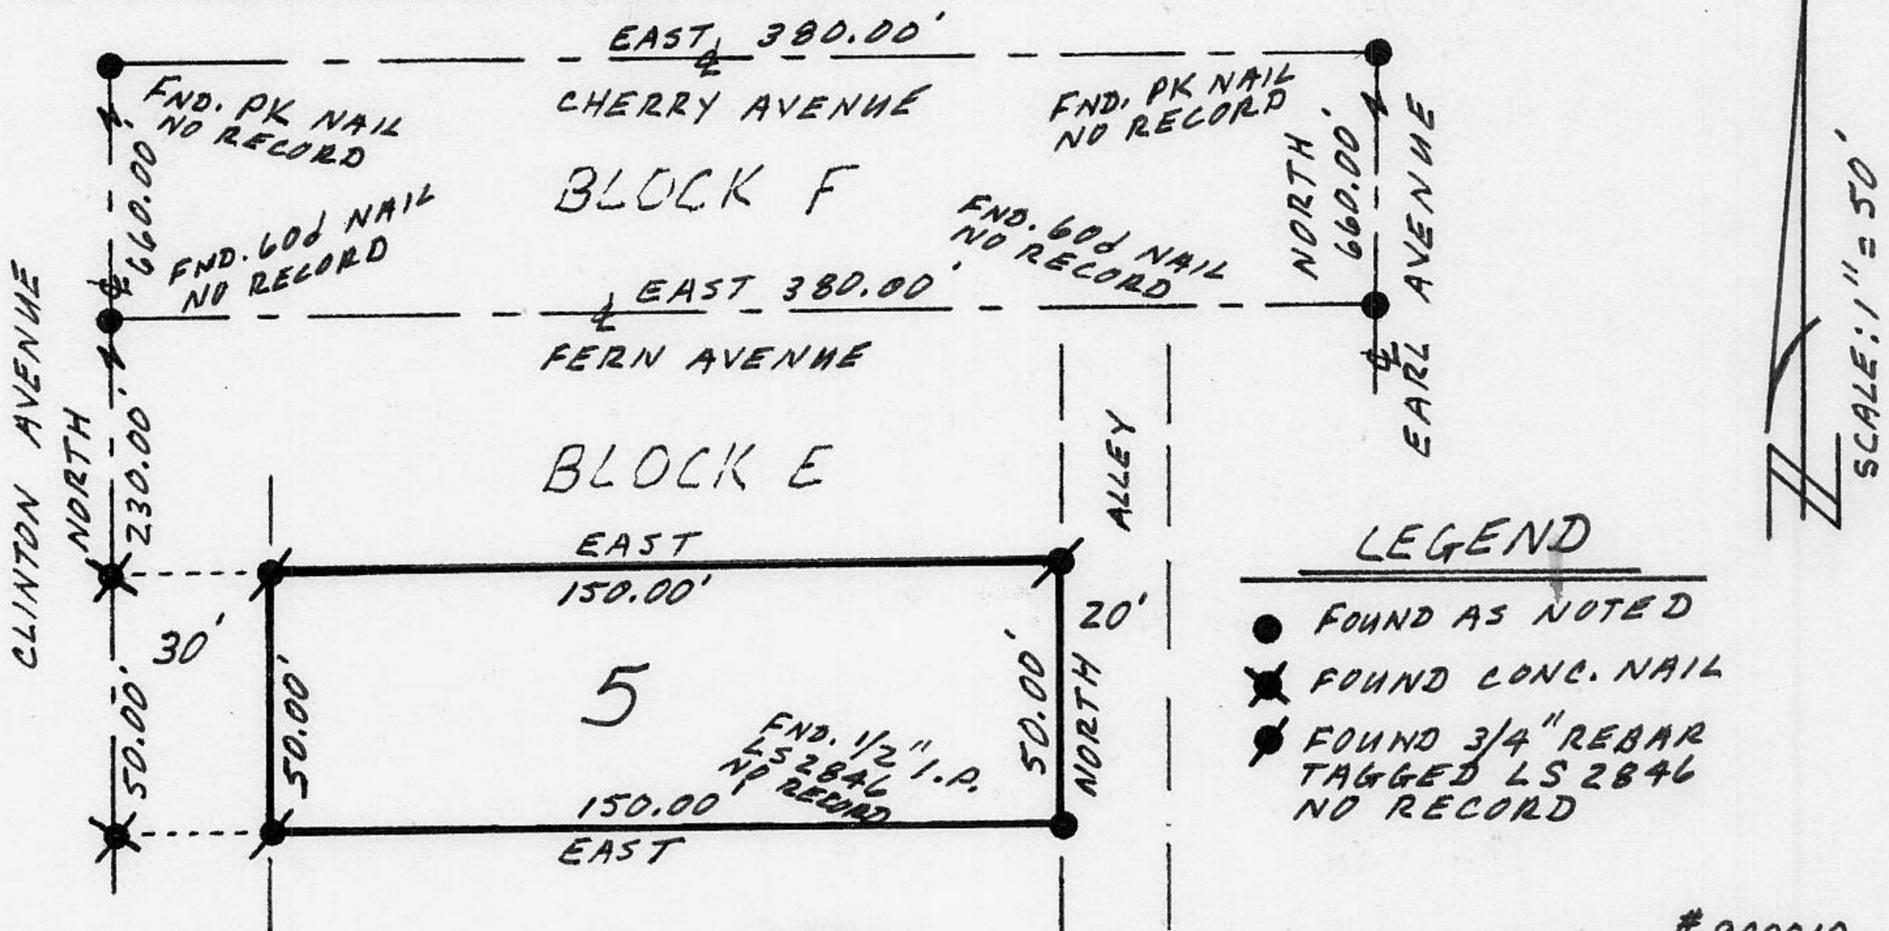

- LEGEND
- FOUND AS NOTED
  - ✕ FOUND CONC. NAIL
  - FOUND 3/4" REBAR TAGGED LS 2846 NO RECORD

BOOK 2, CORNER RECORDS, PAGE 29


# 900010

SURVEYOR'S CERTIFICATE

THIS CORNER RECORD WAS PREPARED BY ME OR UNDER MY DIRECTION IN CONFORMANCE WITH THE LAND SURVEYORS ACT ON February 12 1990

SIGNED: Gerald D. Dishington No. 5109

L.S. or R.C.E. No.: L.S. 5109

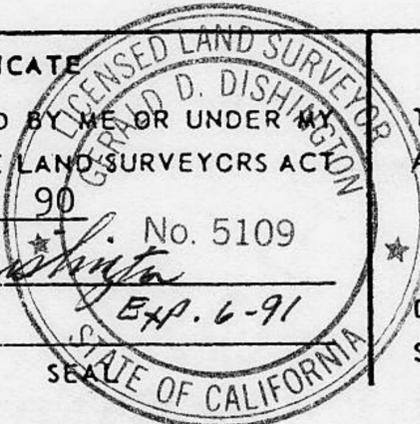

COUNTY SURVEYOR'S CERTIFICATE

THIS CORNER RECORD WAS RECEIVED 2/14 1990 AND EXAMINED AND FILED 2/15 1990

BY: John Rubgeas TITLE: DEPUTY COUNTY SURVEYOR

DOCUMENT No. \_\_\_\_\_ STATEMENT ON BACK OF SHEET

YES  NO