


CORNER RECORD

COUNTY OF Placer T. 15N R. 16E Sec 36 MERIDIAN CALIFORNIA

CORNER TYPE: GOV'T. CORNER MEANDER RANCHO CONTROL OTHER
 CORNER IDENTIFICATION - DATE OF VISIT May 1990

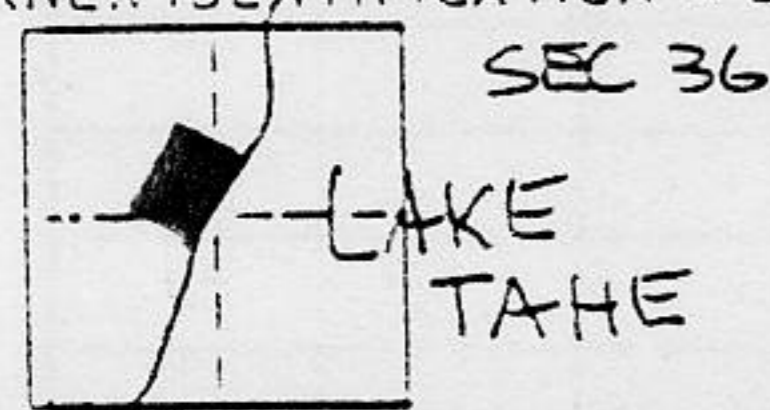

Portion of Block 3, Tahoe Pines
 ReSubdivision. Book D Maps Page 37
 O.R.P.C.

CORNER - LEFT AS FOUND FOUND AND TAGGED REESTABLISHED OBLITERATED CORNER REBUILT

PHYSICAL DESCRIPTION OF CORNER FOUND: EVIDENCE AND METHOD USED TO IDENTIFY OR REESTABLISH



- fnd 3/4" pipe, no tag, bent (2)(3)
- ◎ fnd 2" pipe, no tag, at corner rock wall (2)(3)
- fnd 3/4" pipe, in conc. (2)(3)
- fnd 3/4" rebar inside 1" pipe (3)

PHYSICAL DESCRIPTION OF MONUMENTS REBUILT OR PERPETUATED
 □ set 5/8" rebar w/ plastic cap "LS 6230"

LEGEND

- ① record per D Maps 37 O.R.P.C.
- ② record per 8 ROS 73 O.R.P.C.
- ③ record per 2 ROS 20 O.R.P.C.

CALIFORNIA COORDINATE SYSTEM ORDER: FIRST SECOND THIRD
 STATIONS USED: NGS (USC & GS) STATE COUNTY OTHER STATION _____ STATION _____
 ZONE _____ ELEVATION _____ NORTHINGS (Y) _____ EASTINGS (X) _____

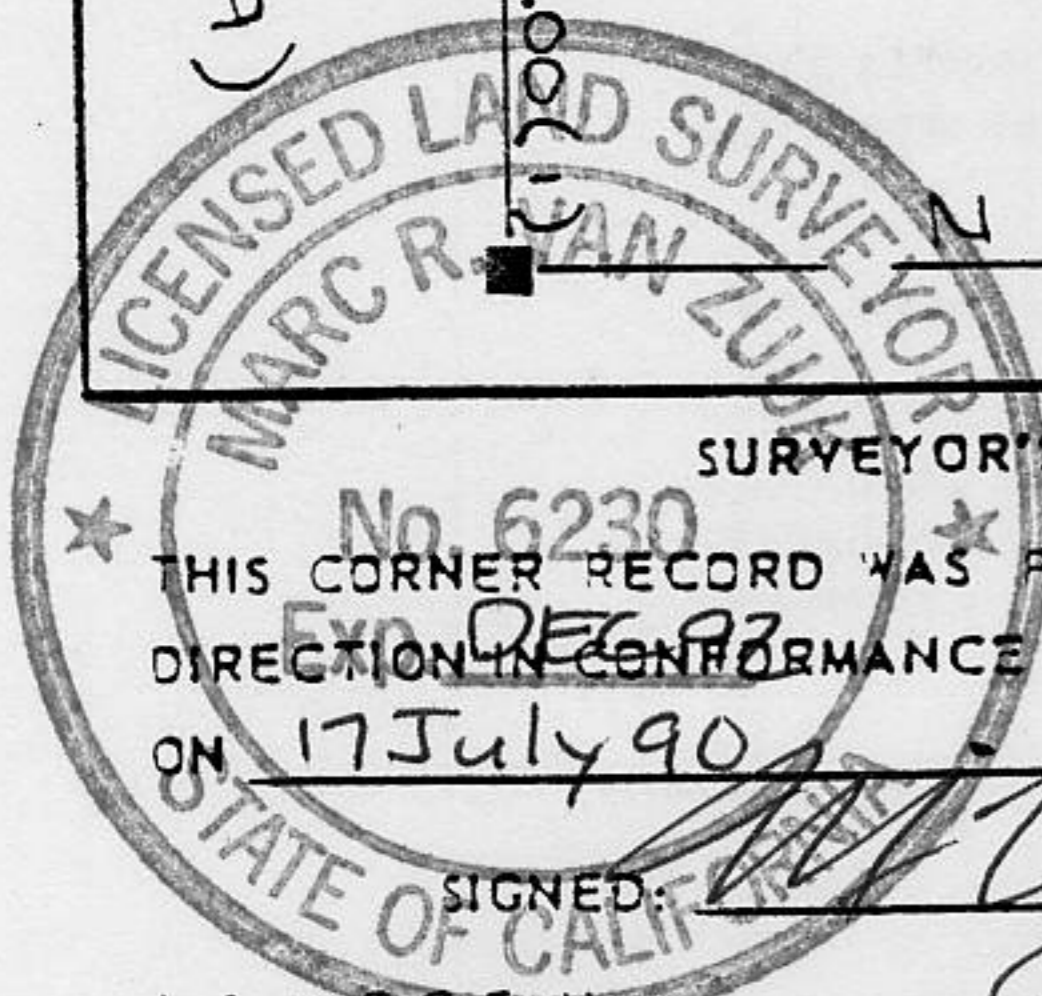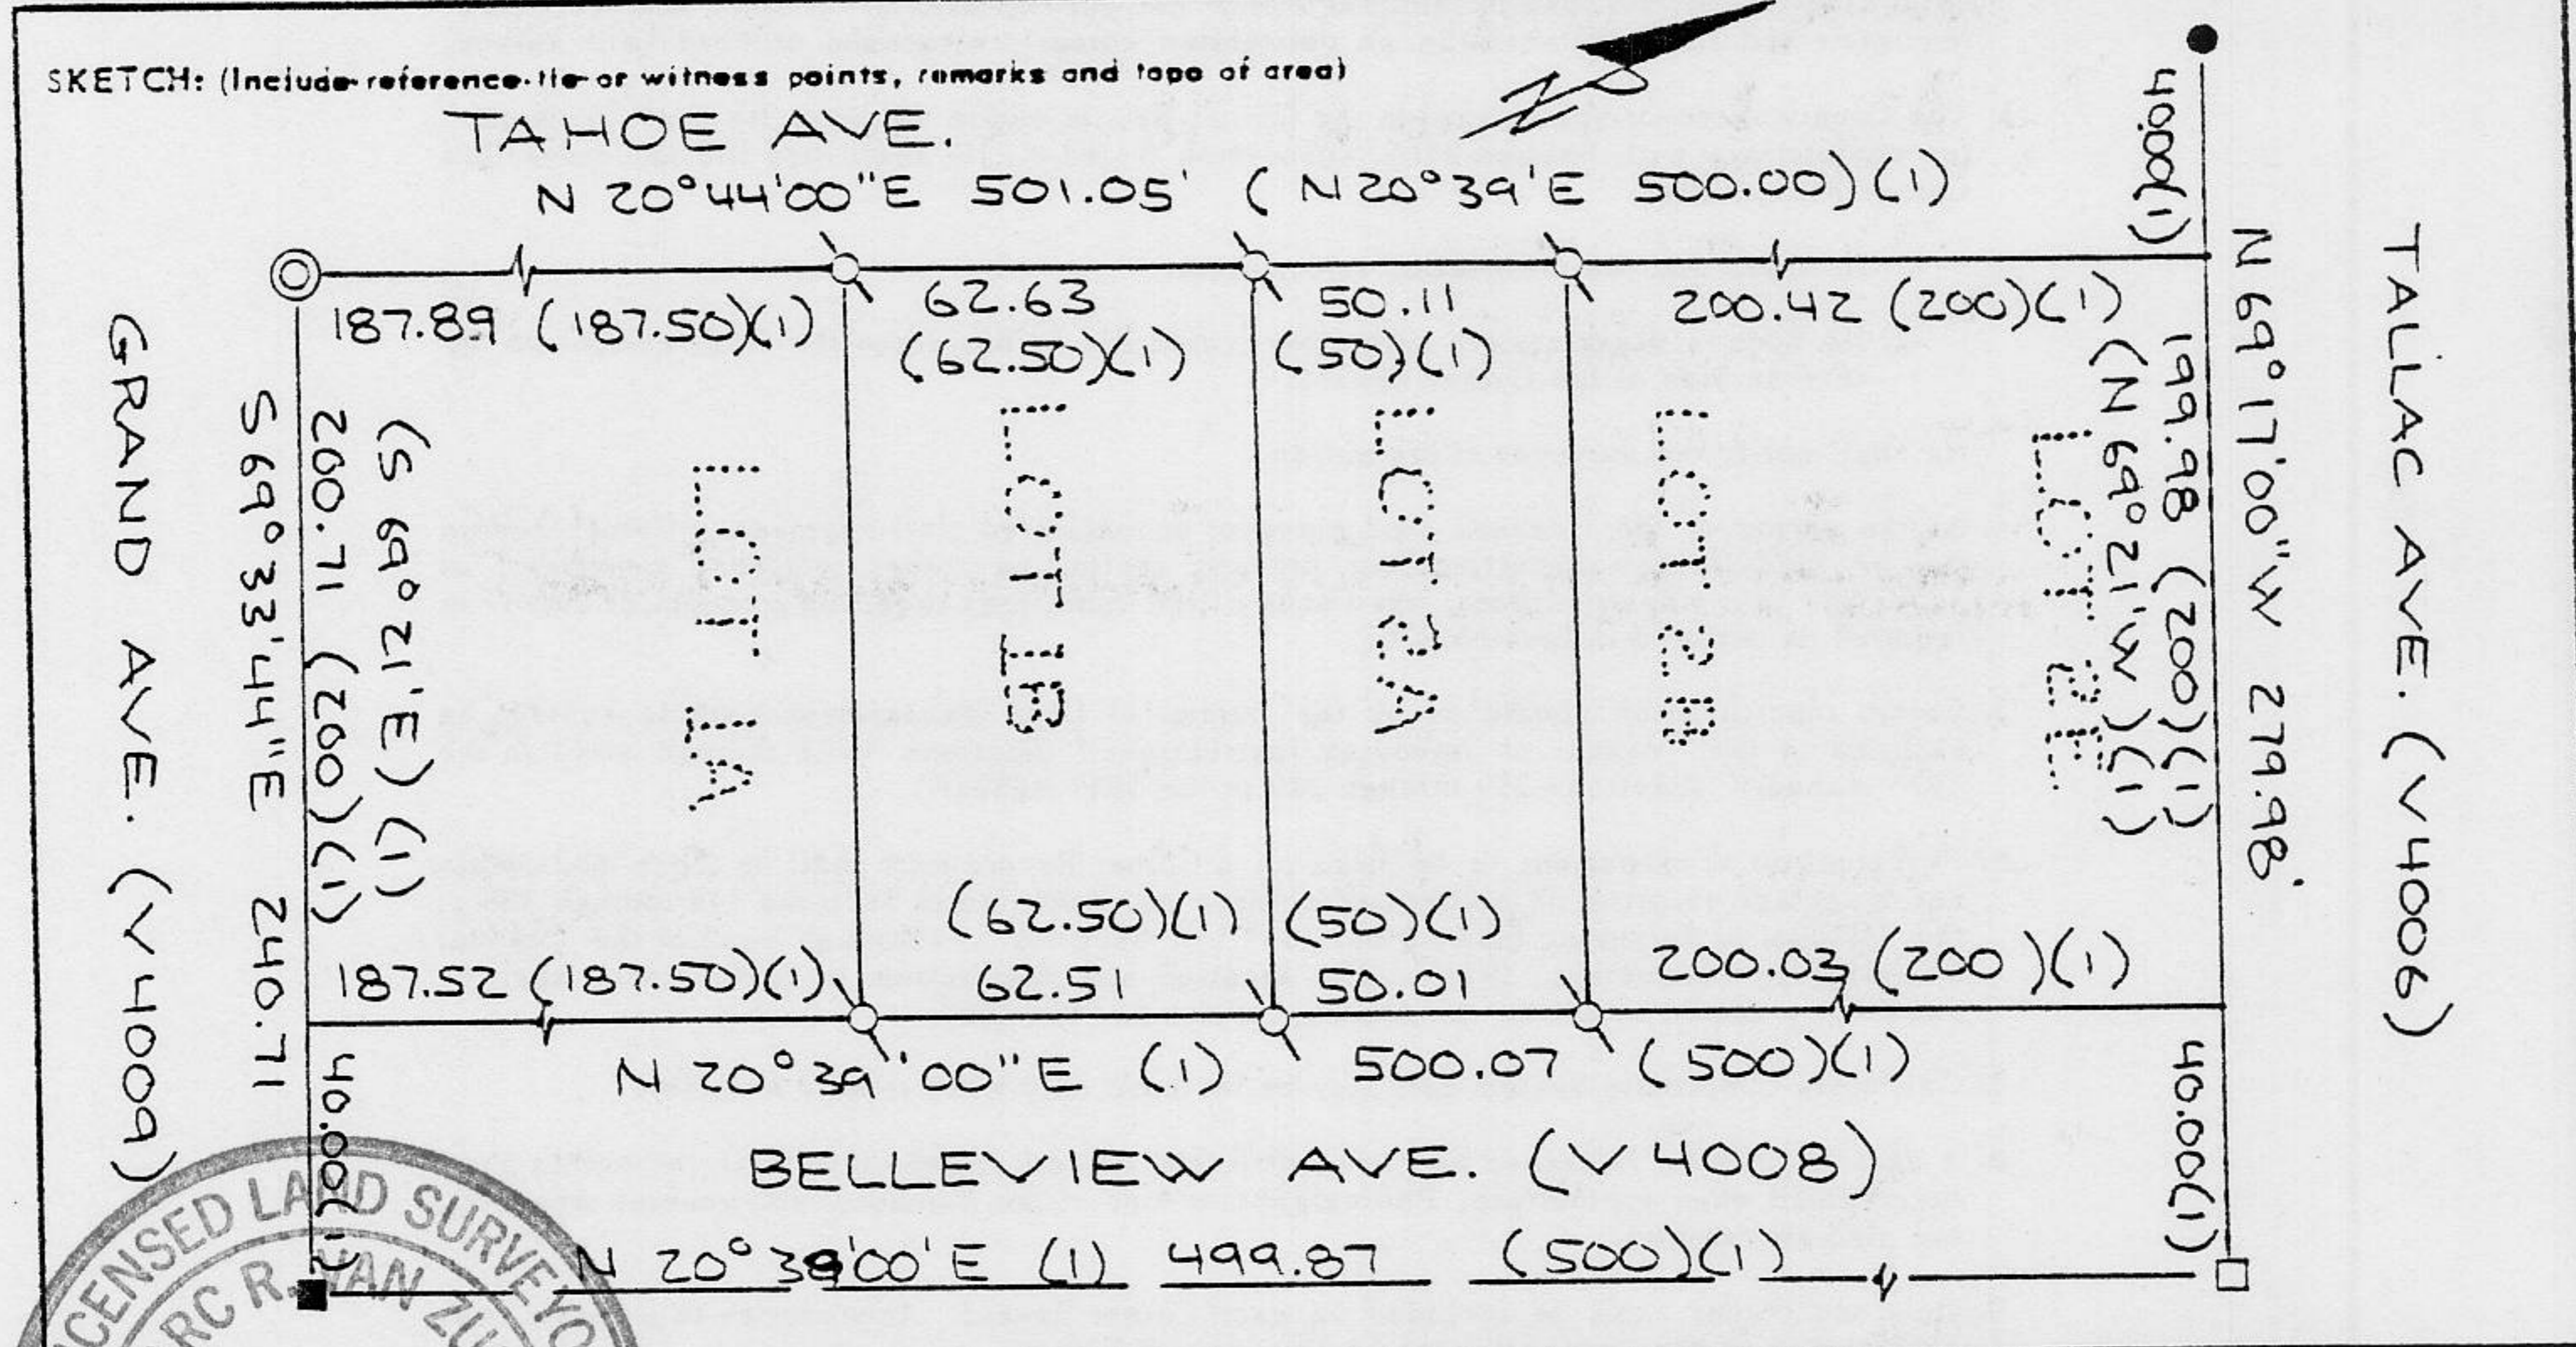

SURVEYOR'S CERTIFICATE
 THIS CORNER RECORD WAS PREPARED BY ME OR UNDER MY DIRECTION IN CONFORMANCE WITH THE LAND SURVEYORS ACT ON 17 July 90 1990
 SIGNED: [Signature]
 L.S. or R.C.S. No. _____

COUNTY SURVEYOR'S CERTIFICATE
 THIS CORNER RECORD WAS RECEIVED 7/23 1990 AND EXAMINED AND FILED 7/24 1990
 BY: [Signature]
 TITLE: DEPUTY COUNTY SURVEYOR
 DOCUMENT No. _____
 STATEMENT ON BACK OF SHEET J/N 487.00
 YES NO

Book 2, Corner Records, Page 39

SEAL