


CORNER RECORD

COUNTY OF PLACER T. 14N R. 17E M.D. M.D. MERIDIAN CALIFORNIA

CORNER TYPE: GOV'T. CORNER MEANDER RANCHO CONTROL OTHER
 CORNER IDENTIFICATION - DATE OF VISIT 6-12 1990

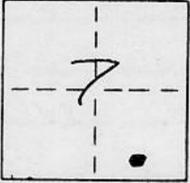

LOTS 2 & 3, BLOCK 6, KAILUA PARK SUB. NO. 1, D MAPS SIA

CORNER - LEFT AS FOUND FOUND AND TAGGED REESTABLISHED OBLITERATED CORNER REBUILT


PHYSICAL DESCRIPTION OF CORNER FOUND: EVIDENCE AND METHOD USED TO IDENTIFY OR REESTABLISH

● FOUND MONUMENT, 3/4" IRON PIPE WITH PLASTIC PLUG
 STAMPED L.S. 3719 UNLESS OTHERWISE NOTED.

PHYSICAL DESCRIPTION OF MONUMENTS REBUILT OR PERPETUATED

○ SET 5/8" REBAR WITH YELLOW PLASTIC CAP STAMPED
 L.S. 5886

CALIFORNIA COORDINATE SYSTEM ORDER: FIRST SECOND THIRD N/A
 STATIONS USED: NGS (USC & GS) STATE COUNTY OTHER STATION _____ STATION _____
 ZONE _____ ELEVATION _____ NORTHINGS (Y) _____ EASTINGS (X) _____

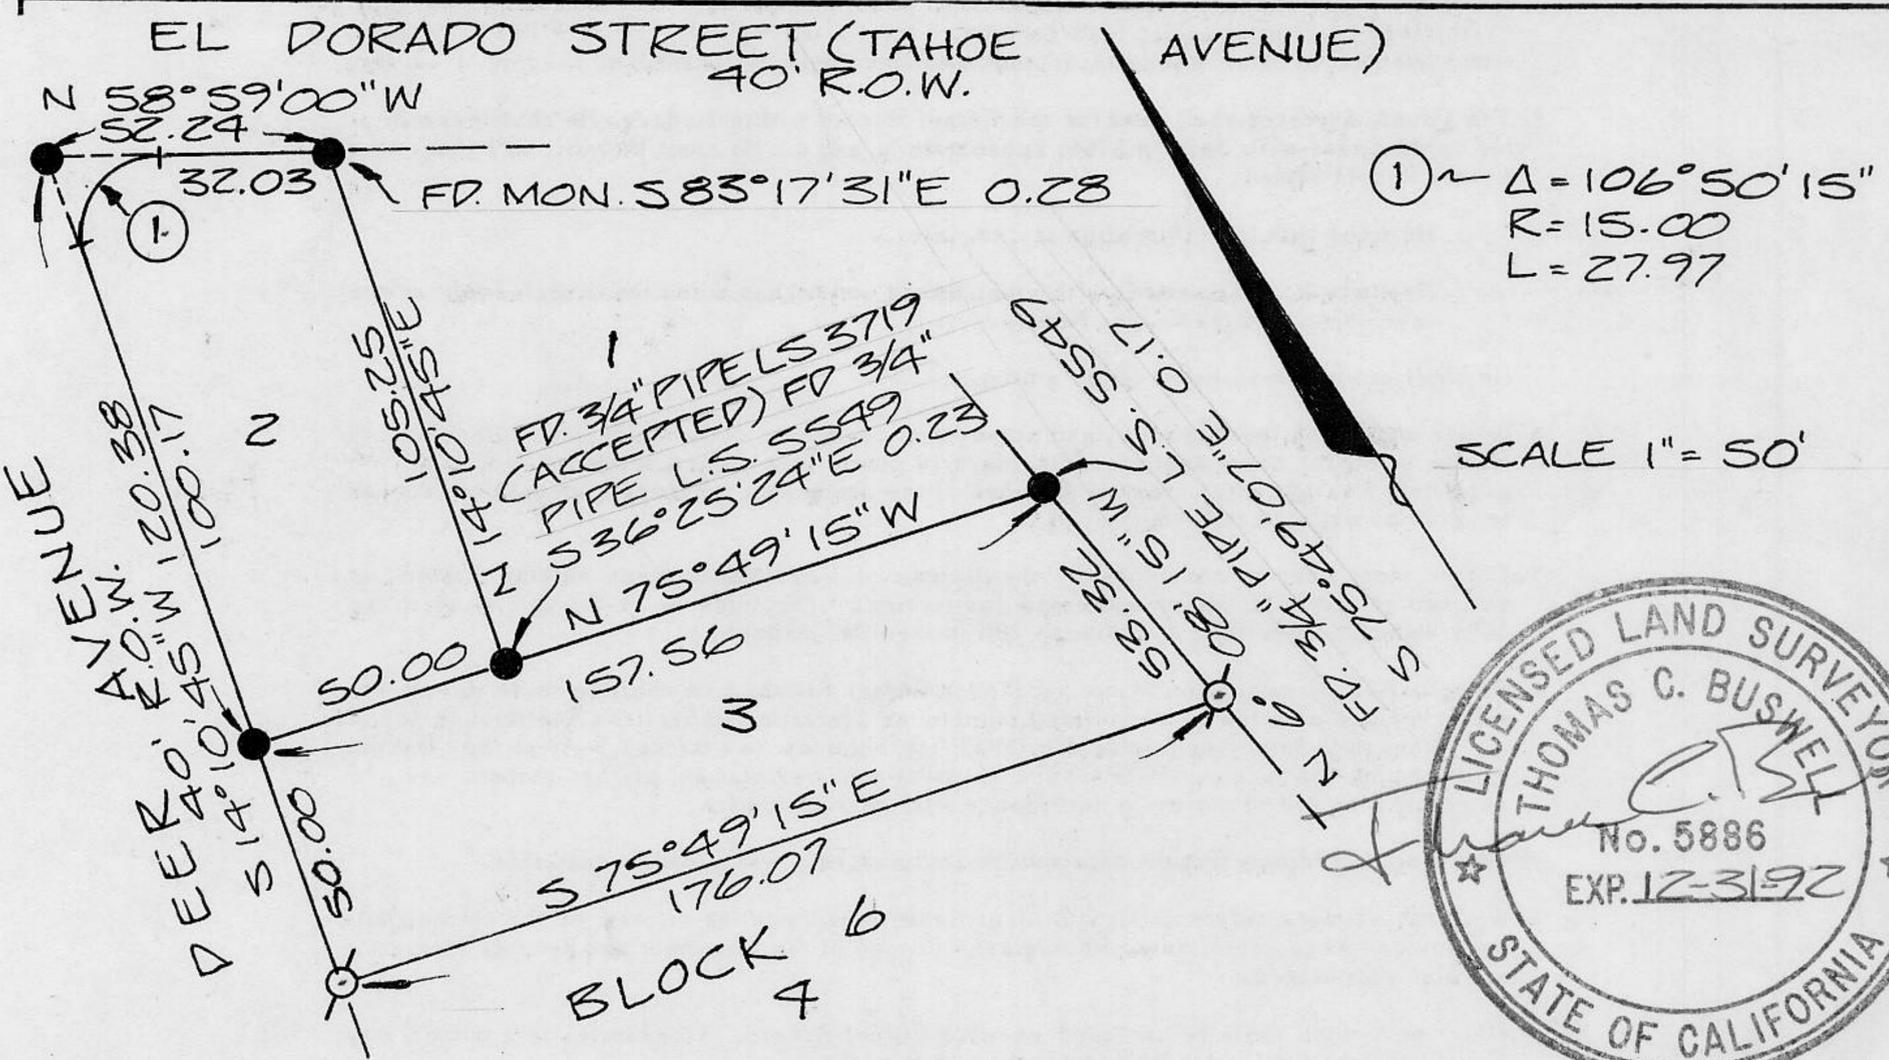

THIS CORNER RECORD WAS PREPARED BY ME OR UNDER MY DIRECTION IN CONFORMANCE WITH THE LAND SURVEYORS ACT ON 7-11 1990

SIGNED: Thomas C. Buswell

L.S. or P.E. No.: 5886

SEAL

THIS CORNER RECORD WAS RECEIVED 7/24/90 AND EXAMINED AND FILED 7/25 1990

BY: John Rubens
 TITLE: DEPUTY COUNTY SURVEYOR

DOCUMENT No. _____
 STATEMENT ON BACK OF SHEET

YES NO

Book 2, Corner Records, Page 41