

(For County Use Only)

CORNER RECORD

COUNTY OF PLACER T. 15N R. 16E MOUNT DIABLO MERIDIAN CALIFORNIA
CORNER TYPE: GOV'T. CORNER MEANDER RANCHO CONTROL OTHER
CORNER IDENTIFICATION — DATE OF VISIT 12/13 1990



ALPINE PEAKS UNIT No. 1, I MAPS 61

CORNER — LEFT AS FOUND FOUND AND TAGGED REESTABLISHED OBLITERATED CORNER REBUILT

PHYSICAL DESCRIPTION OF CORNER FOUND; EVIDENCE AND METHOD USED TO IDENTIFY OR REESTABLISH

on FOUND MONUMENTS AS NOTED


PHYSICAL DESCRIPTION OF MONUMENTS REBUILT OR PERPETUATED

on SET 3/4" x 18" REBAR w/ PLASTIC CAP, L.S. 4976, AS NOTED
on CALCULATED POSITION

CALIFORNIA COORDINATE SYSTEM ORDER: FIRST SECOND THIRD
STATIONS USED: NGS (USC & GS) STATE COUNTY OTHER STATION N/A STATION _____
ZONE _____ ELEVATION _____ NORTHINGS (Y) _____ EASTINGS (X) _____

(Fold)

SKETCH: (Include reference tie or witness points, remarks and topo of area)

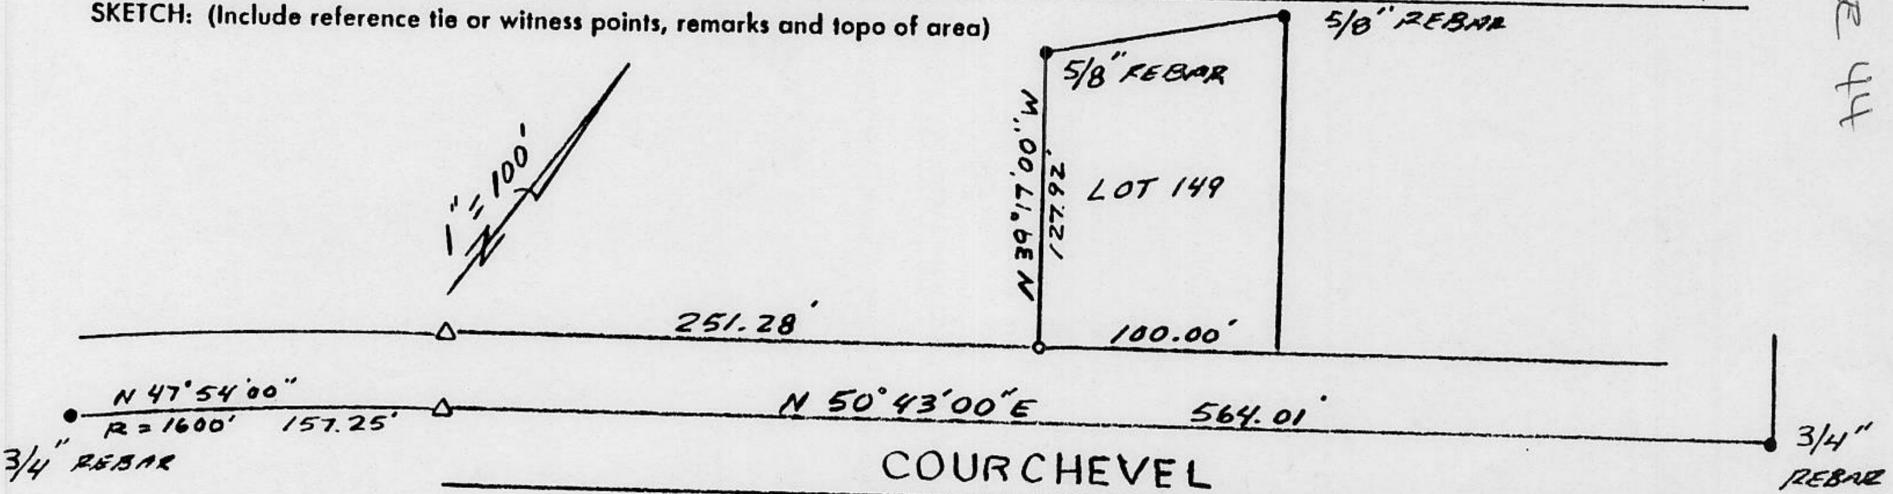

ALPINE PEAKS UNIT NO. 1, "I" MAPS 61

SURVEYOR'S CERTIFICATE

THIS CORNER RECORD WAS PREPARED BY ME OR UNDER MY DIRECTION IN CONFORMANCE WITH THE LAND SURVEYORS ACT ON 12/17 1990

SIGNED: Mark D. Filsinger
L.S. or R.C.E. No. LS MARK D. 4976



COUNTY SURVEYOR'S CERTIFICATE

THE CORNER RECORD WAS RECEIVED 12/17 1990
AND EXAMINED AND FILED 1/29 1991

BY: John Rubenstein
TITLE: DEPUTY COUNTY SURVEYOR

DOCUMENT No. _____

STATEMENT ON BACK OF SHEET

YES NO


Book 2, Corner Records, Page 44

CORNER RECORD

COUNTY OF PLACER T. 14N R. 17E MD MERIDIAN CALIFORNIA

CORNER TYPE: GOV'T. CORNER MEANDER RANCHO CONTROL OTHER

CORNER IDENTIFICATION - DATE OF VISIT JULY 16, 19 90

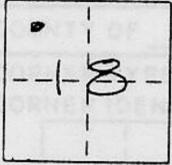

LOT 46, TAHOMA MEADOWS UNIT NO. 2, BOOK J MAPS 2

CORNER - LEFT AS FOUND FOUND AND TAGGED REESTABLISHED OBLITERATED CORNER REBUILT


PHYSICAL DESCRIPTION OF CORNER FOUND: EVIDENCE AND METHOD USED TO IDENTIFY OR REESTABLISH

● FOUND 1/2" IRON PIN W/ COPPER SLEEVE STAMPED L.S. 2515 UNLESS OTHERWISE INDICATED.

PHYSICAL DESCRIPTION OF MONUMENTS REBUILT OR PERPETUATED

○ SET NAIL & YELLOW PLASTIC TAG IN 16" LODGEPOLE PINE 3'± OFF GRADE UNLESS OTHERWISE INDICATED. TAG STAMPED L.S. 5886

CALIFORNIA COORDINATE SYSTEM ORDER: FIRST SECOND THIRD N/A
 STATIONS USED: NGS (USC & GS) STATE COUNTY OTHER STATION _____ STATION _____
 ZONE _____ ELEVATION _____ NORTHINGS (Y) _____ EASTINGS (X) _____

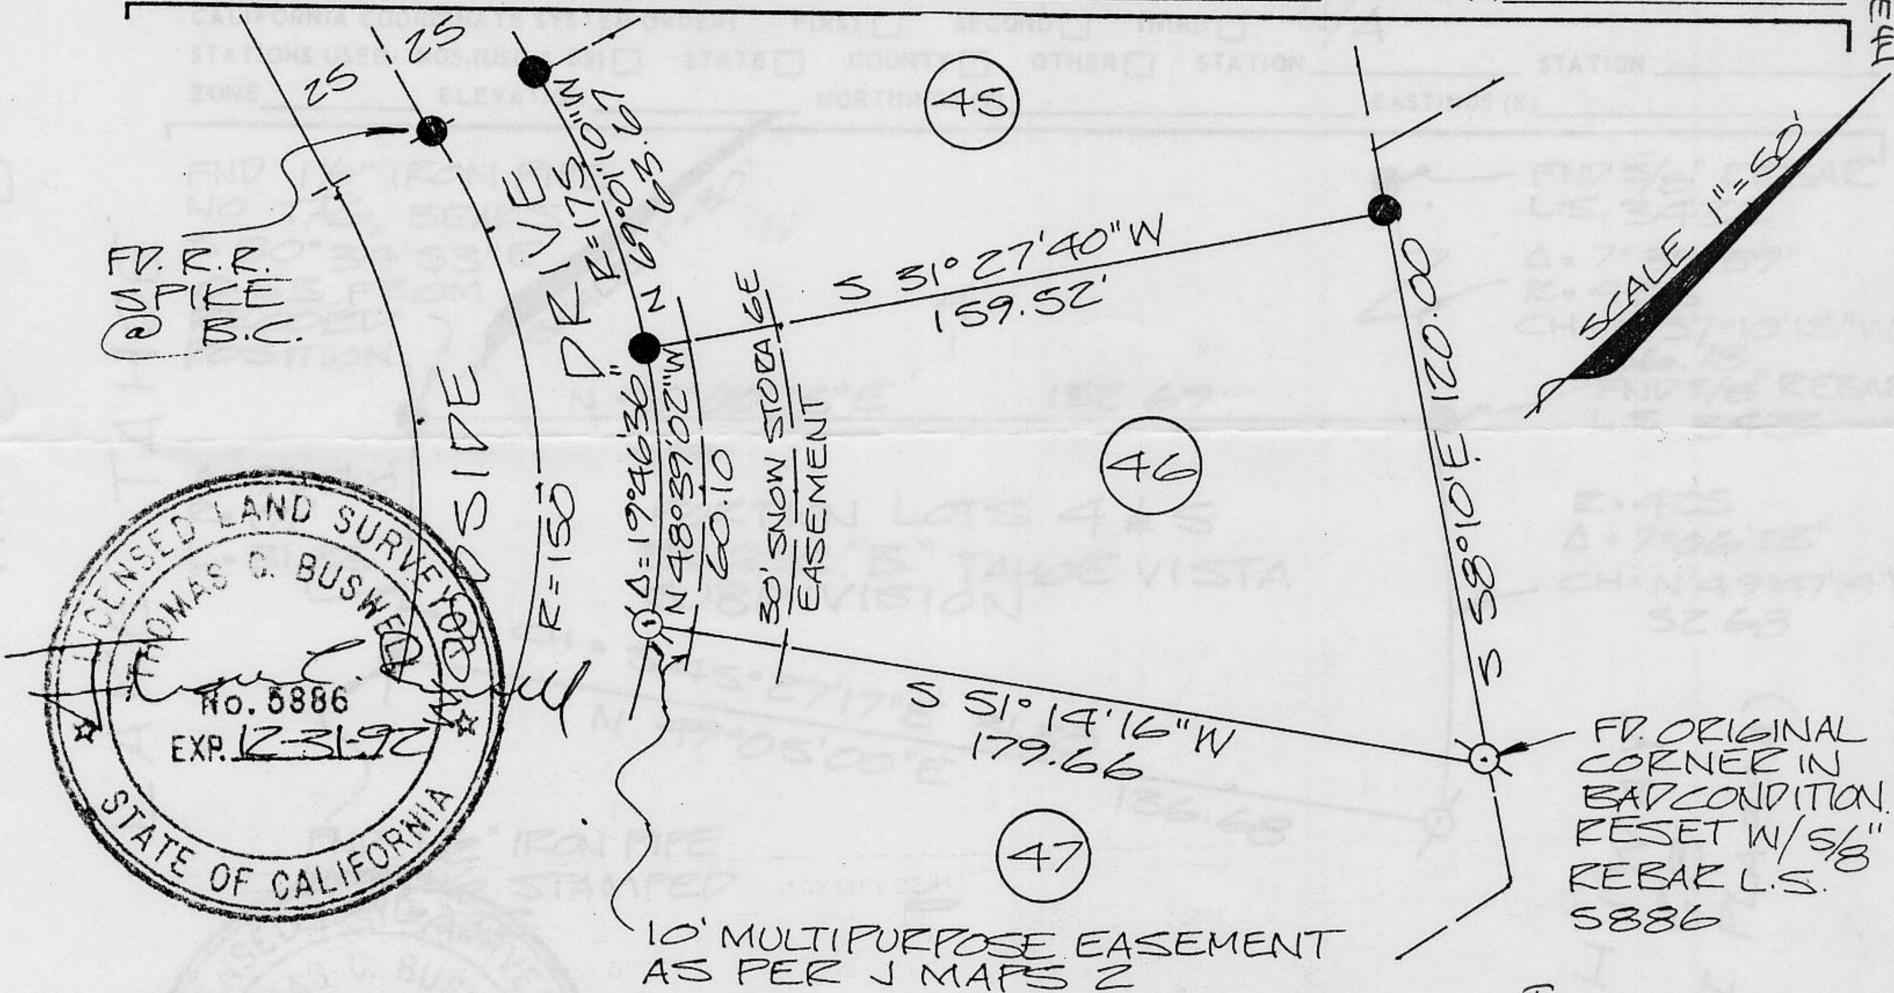

THIS CORNER RECORD WAS PREPARED BY ME OR UNDER MY DIRECTION IN CONFORMANCE WITH THE LAND SURVEYORS ACT ON JULY 22ND 19 90

SIGNED: Thomas G. Bushnell

L.S. or R.C.E. No. 5886

SEAL

L.S. or ~~R.C.E.~~ No. 5886

SEAL

THIS CORNER RECORD WAS RECEIVED JULY 24 1990 AND EXAMINED AND FILED AUG 27 1990

BY: John R. Higgins
 TITLE: DEPUTY COUNTY SURVEYOR

DOCUMENT No. _____
 STATEMENT ON BACK OF SHEET

YES NO


DOCUMENT No. _____
 STATEMENT ON BACK OF SHEET

YES NO

BOOK 2, CORNER RECORDS, PAGE 44

CORNER RECORD

COUNTY OF PLACER T. 16N R. 17E M.D. MERIDIAN CALIFORNIA
 CORNER TYPE: GOV'T. CORNER MEANDER RANCHO CONTROL OTHER
 CORNER IDENTIFICATION - DATE OF VISIT JULY 19 19 90

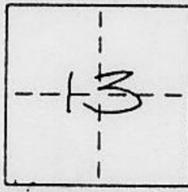

BOOK 6 SURVEYS

PORTION LOTS 4 & 5, BLOCK "B" TAHOE VISTA SUB, B.M.A.B.I.

CORNER - LEFT AS FOUND FOUND AND TAGGED REESTABLISHED OBLITERATED CORNER REBUILT

PHYSICAL DESCRIPTION OF CORNER FOUND: EVIDENCE AND METHOD USED TO IDENTIFY OR REESTABLISH _____

● FOUND MONUMENT AS INDICATED AS PER BOOK 6 OF SURVEYS AT PAGE 62.

PHYSICAL DESCRIPTION OF MONUMENTS REBUILT OR PERPETUATED _____

On SET 5/8" REBAR WITH YELLOW PLASTIC CAP STAMPED L.S. 5886


CALIFORNIA COORDINATE SYSTEM ORDER: FIRST SECOND THIRD N/A
 STATIONS USED: NGS (USC & GS) STATE COUNTY OTHER STATION _____ STATION _____
 ZONE _____ ELEVATION _____ NORTHINGS (Y) _____ EASTINGS (X) _____

FND 1 1/2" IRON PIPE, NO TAG, BEARS S 80° 34' 53" E 0.53 FROM RECORDED POSITION.

FND 5/8" REBAR L.S. 3422
 Δ = 7° 39' 39"
 R = 425
 CH = N 57° 10' 15" W 56.78
 FND 5/8" REBAR L.S. 3422

R = 425
 Δ = 7° 06' 23"
 CH = N 49° 47' 14" W 52.68

LAKE TAHOE

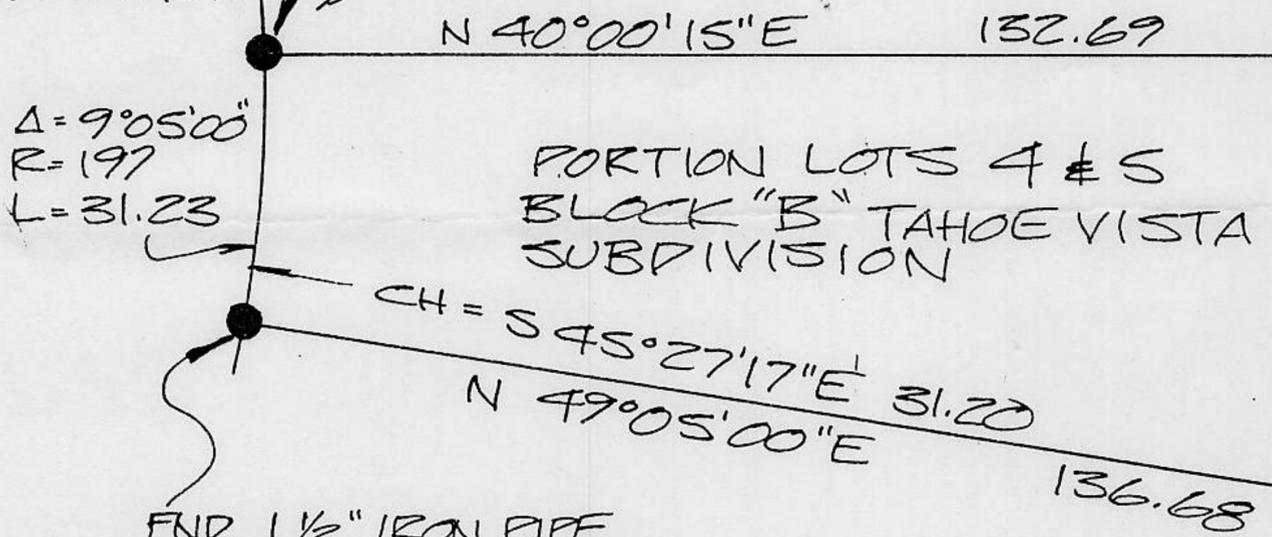

H I WAY 28 (III PLA 39A)

FND 1 1/2" IRON PIPE W/ PLUG STAMPED

THIS CORNER RECORD WAS PREPARED BY ME OR UNDER MY DIRECTION IN CONFORMANCE WITH THE LAND SURVEYORS ACT ON JULY 23 19 90
 SIGNED: Thomas C. Buswell
 L.S. or N.A. 5886

THIS CORNER RECORD WAS RECEIVED JULY 24 19 90
 AND EXAMINED AND FILED AUG 27 19 90
 BY John Rubens
 TITLE: DEPUTY COUNTY SURVEYOR

DOCUMENT No. _____
 STATEMENT ON BACK OF SHEET YES NO

Book 2, Corner Records, REECCA

SEAL