


(For County Use Only)

CORNER RECORD

COUNTY OF PLACER T. 11. N. R. 7 E. MT. DIABLO MERIDIAN CALIFORNIA

CORNER TYPE: GOV'T. CORNER MEANDER RANCHO CONTROL OTHER
CORNER IDENTIFICATION - DATE OF VISIT JANUARY 18 1991

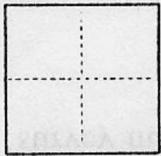

LOT 10, HIDDEN OAKS SUBDIVISION
BOOK L MAPS PAGE 40

CORNER - LEFT AS FOUND FOUND AND TAGGED REESTABLISHED OBLITERATED CORNER REBUILT

PHYSICAL DESCRIPTION OF CORNER FOUND; EVIDENCE AND METHOD USED TO IDENTIFY OR REESTABLISH

DID NOT FIND CORNER, USED CENTERLINE STREET MONUMENTATION TO REESTABLISH MISSING CORNER AND VERIFY LOCATION OF OTHER PROPERTY CORNERS. SET N.E. CORNER OF LOT 10.


PHYSICAL DESCRIPTION OF MONUMENTS REBUILT OR PERPETUATED

PLACED 5/8" Ø REBAR, TAGGED L.S. 5250 AT NORTHWEST CORNER OF PARCEL. PER RECORD DATA, VERIFIED WITH FIELD MEASUREMENTS

CALIFORNIA COORDINATE SYSTEM ORDER: FIRST SECOND THIRD
STATIONS USED: NGS (USC & GS) STATE COUNTY OTHER STATION _____ STATION _____
ZONE _____ ELEVATION _____ NORTHINGS (Y) _____ EASTINGS (X) _____

(Fold)

SKETCH: (Include reference tie or witness points, remarks and topo of area)

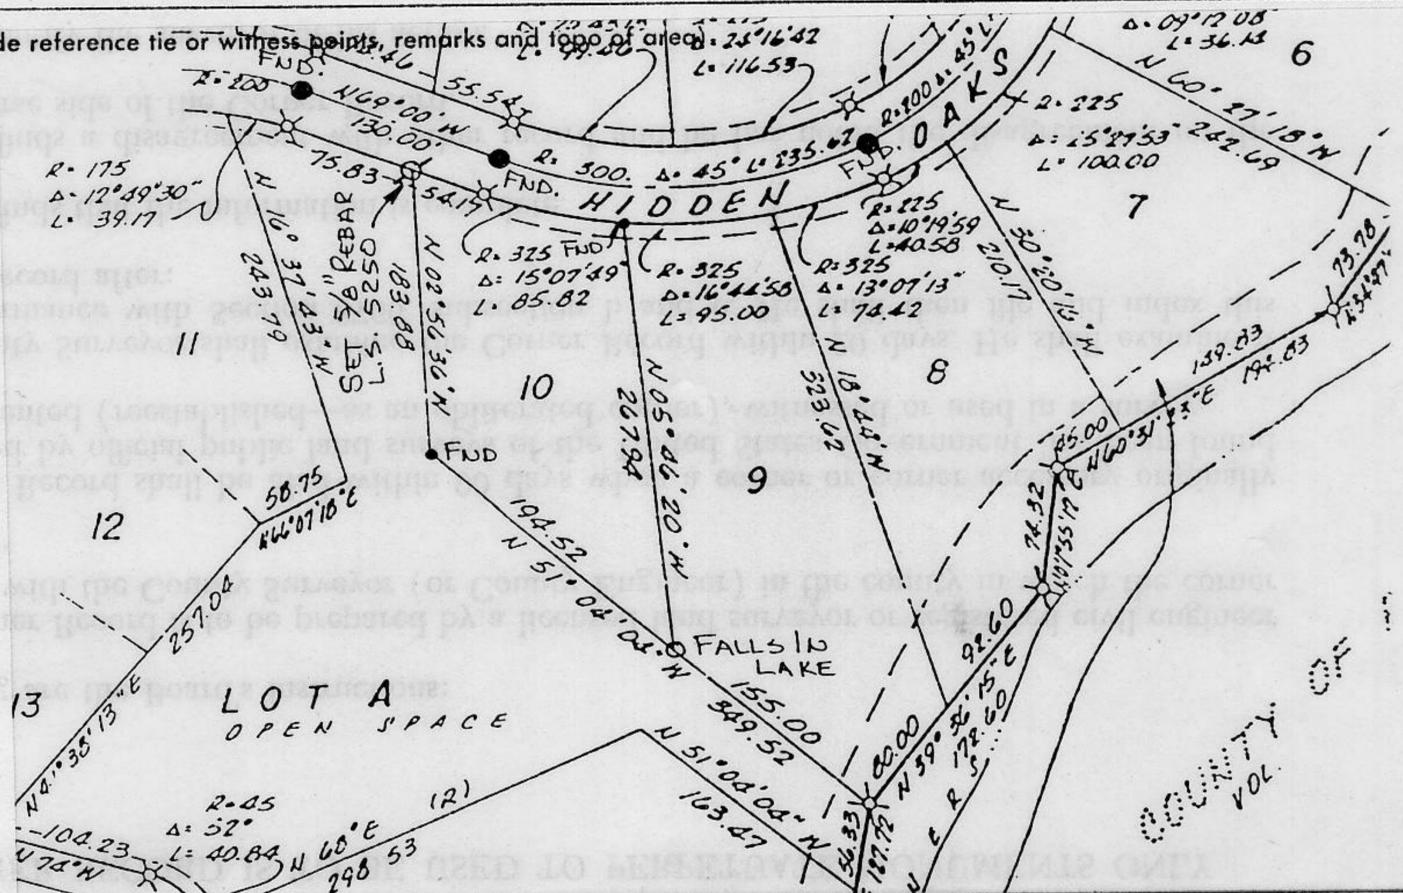

SURVEYOR'S CERTIFICATE

THIS CORNER RECORD WAS PREPARED BY ME OR UNDER MY DIRECTION IN CONFORMANCE WITH THE LAND SURVEYORS ACT ON JANUARY 21 1991

SIGNED: Robert C Bangert

L.S. or R.C.E. No.: L.S. 5250



COUNTY SURVEYOR'S CERTIFICATE

THE CORNER RECORD WAS RECEIVED 2/14 1991
AND EXAMINED AND FILED 2/20 1991

BY: John Rubens
TITLE: DEPUTY COUNTY SURVEYOR

DOCUMENT No. _____

STATEMENT ON BACK OF SHEET

YES NO

Book 2, Corner Records, Page 45