


# CORNER RECORD

Document Number \_\_\_\_\_

City of \_\_\_\_\_ County of \_\_\_\_\_, California

Brief Legal Description LOT 5, HIGHLANDS NO. 4 BOOK "J" MAPS PG. 82

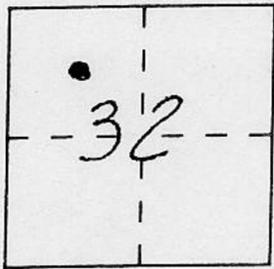

T16N  
R17E

### CORNER TYPE

Government Corner  Control   
 Meander  Property   
 Rancho  Other   
 Date of Survey 10-09-95

### COORDINATES (Optional)

N. \_\_\_\_\_  
 E. \_\_\_\_\_  
 Zone \_\_\_\_\_ Datum \_\_\_\_\_  
 Elev. \_\_\_\_\_

Corner — Left as found  Found and tagged  Established  Reestablished  Rebuilt

Identification and type of corner found: Evidence used to identify or procedure used to establish or reestablish the corner:

● FOUND 5/8" Ø REBAR W/ YELLOW PLASTIC CAP  
 STAMPED L.S. 3422 AS PER "J" MAPS 82  
 UNLESS OTHERWISE NOTED


A description of the physical condition of the monument as found and as set or reset:

Ø SET 5/8" Ø REBAR W/ 2" ALLUM. CAP STAMPED,  
 TAHOE BASIN LAND SURVEYING, L.S. 5886

### SURVEYOR'S STATEMENT

This Corner Record was prepared by me or under my direction in conformance with the Land Surveyors' Act on OCT. 10, 1995.


Signed [Signature] L.S. or R.C.E. Number L.S. 5886

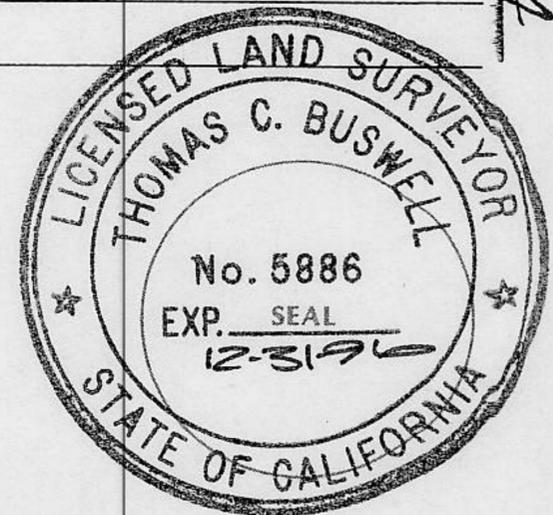

### COUNTY SURVEYOR'S STATEMENT

This Corner Record was received NOV 13, 1995 and examined and filed NOV. 21, 1995.

Signed [Signature] Title DEPUTY CO. SURVEYOR

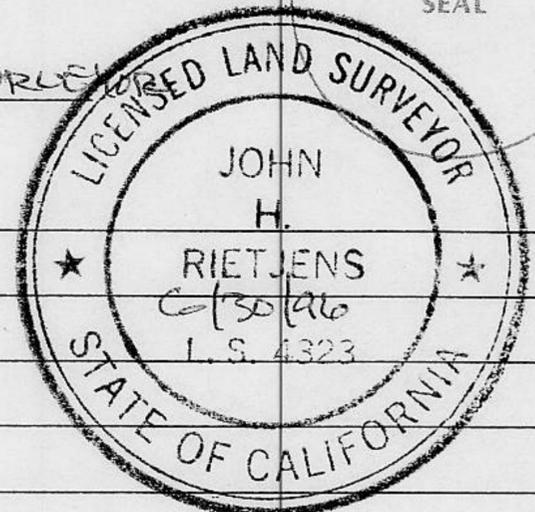


County Surveyor's Comment \_\_\_\_\_

BOOK 5 CORNER RECORDS PAGE 14

( ) DENOTES  
RECORD & MEASURED  
AS PER J' MAPS 82

SCALE: 1" = 40'

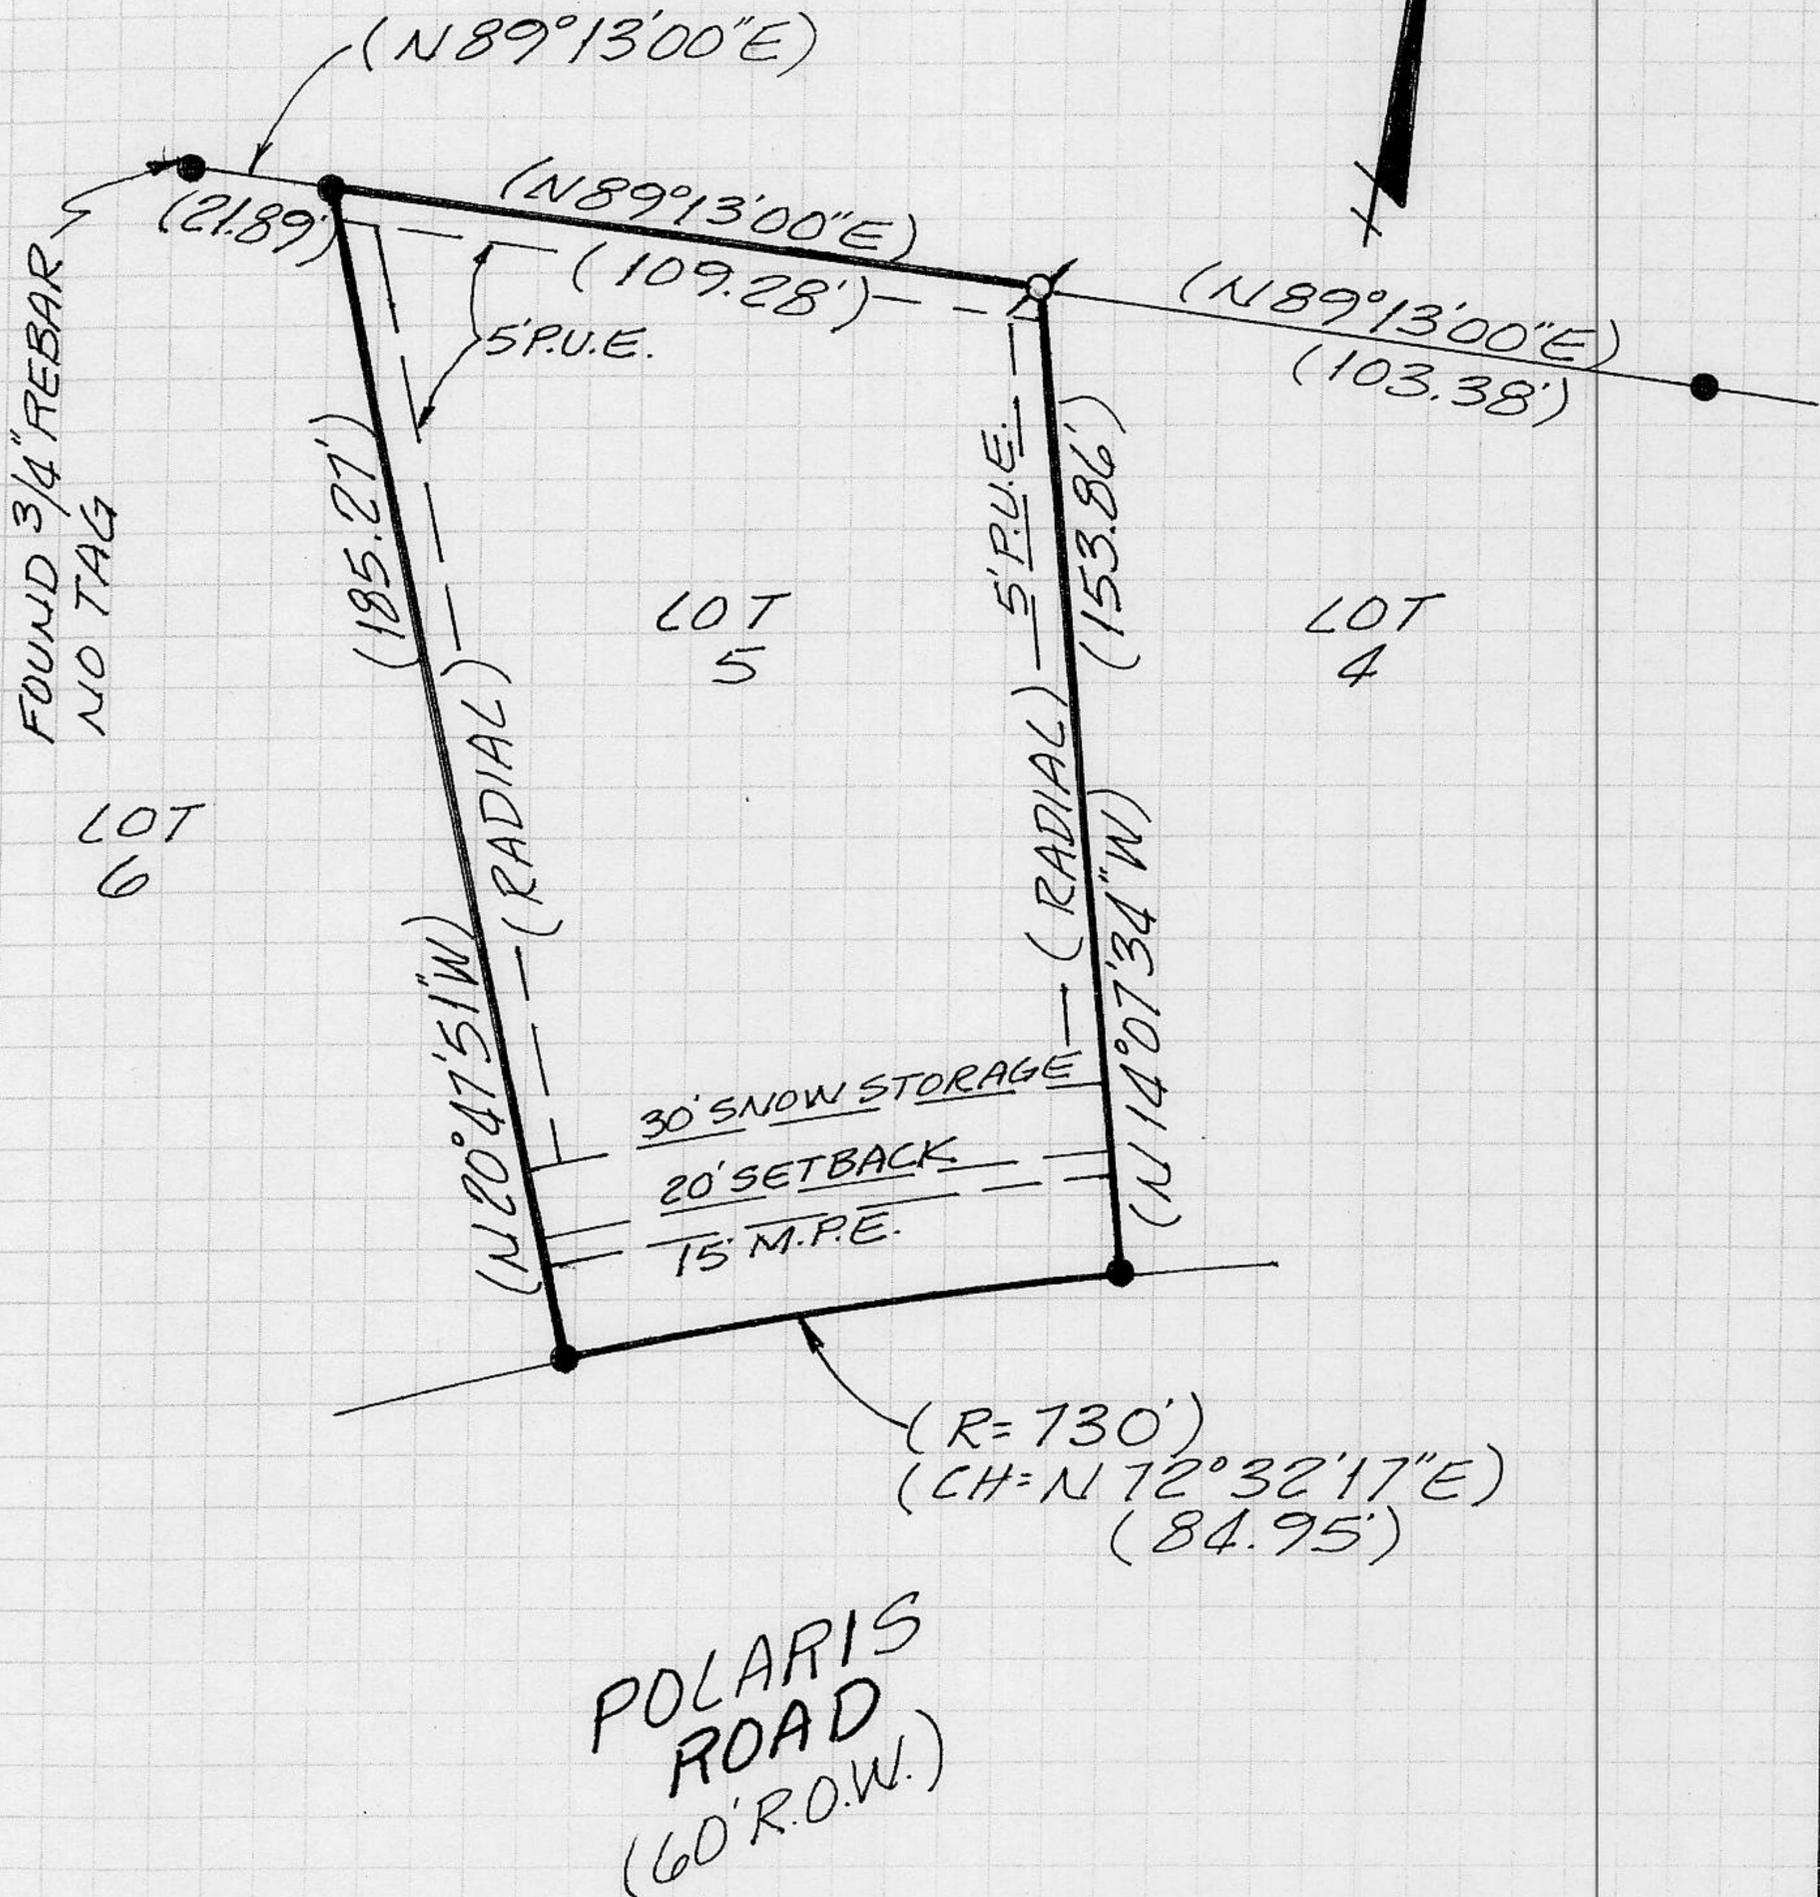

BOOK 5 CORNER RECORDS PAGE 14