

CORNER RECORD


Document Number _____

City of _____

County of _____, California

Brief Legal Description LOT 56 AGATE BAY PINES

BK "K" PG. 8

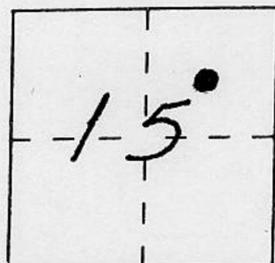

T 16 N
R 17 E

CORNER TYPE

Government Corner Control
Meander Property
Rancho Other
Date of Survey 07-31-95

COORDINATES
(Optional)

N. _____
E. _____
Zone _____ Datum _____
Elev. _____

Corner — Left as found Found and tagged Established Reestablished Rebuilt

Identification and type of corner found: Evidence used to identify or procedure used to establish or reestablish the corner:

● FOUND MONUMENT AS NOTED
AS PER BOOK "K" MAPS PG. 8

A description of the physical condition of the monument as found and as set or reset:

Ø SET 5/8" Ø REBAR W/ 2" ALLUM. CAP STAMPED
TAHOE BASIN LAND SURVEYING, L.S. 5886

SURVEYOR'S STATEMENT

This Corner Record was prepared by me or under my direction in conformance with the Land Surveyors Act on AUG. 8, 1995


Signed [Signature] L.S. or R.C.E. Number LS 5886



COUNTY SURVEYOR'S STATEMENT

This Corner Record was received OCT 4 1995 and examined and filed OCT 17 1995.


Signed [Signature] Title Deputy County Surveyor

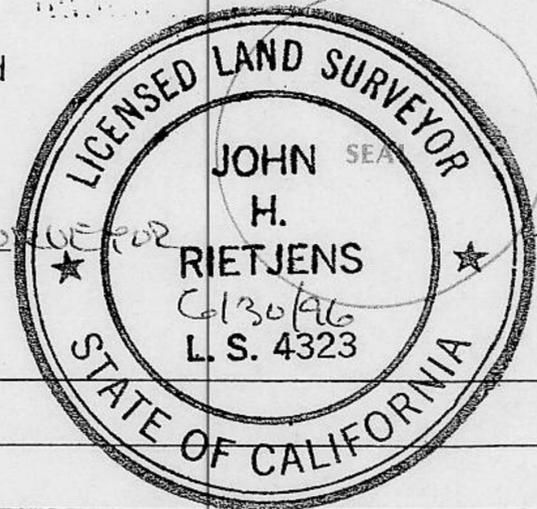

County Surveyor's Comment _____

BOOK 5 CORNER RECORDS PAGE 5

() DENOTES: RECORD & MEASURED AS PER "K" MAPS 8

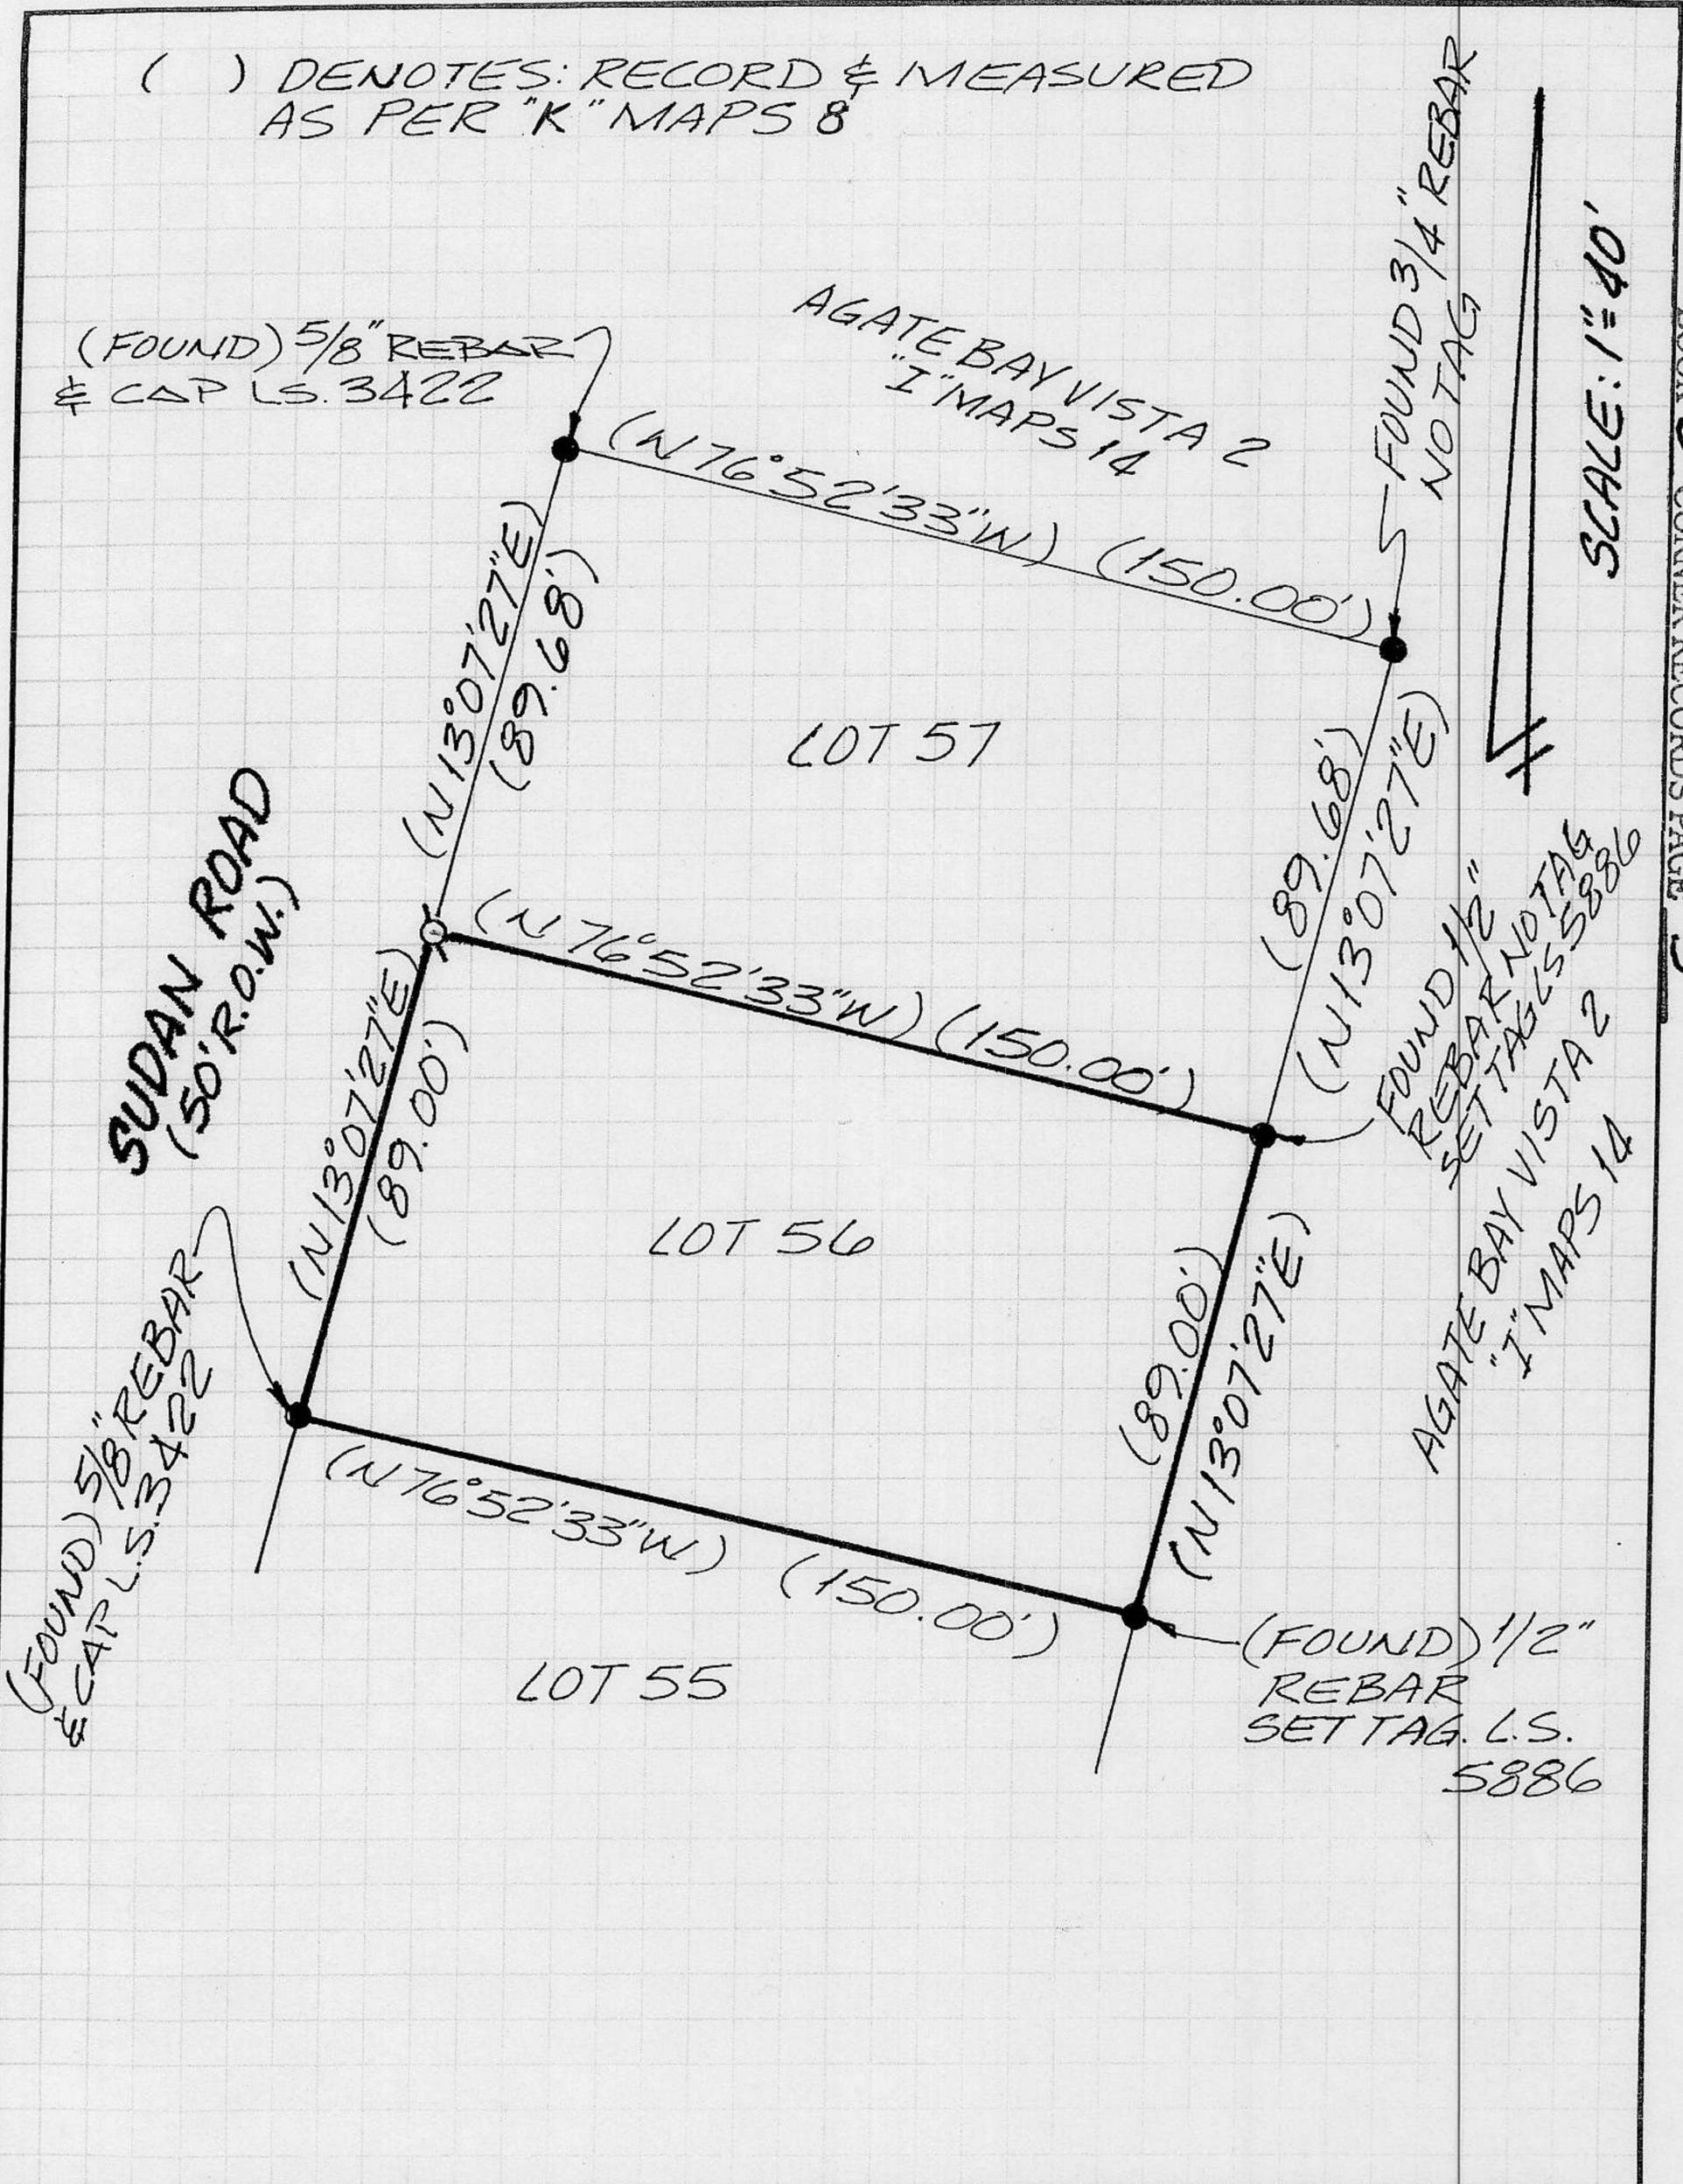

BOOK 5 CORNER RECORDS PAGE 5