


CORNER RECORD

Document Number _____

City of _____

County of Placer, California

Brief Legal Description Lot 12 Block "L" Lake Tahoe Park Sub. No. 1
Book "D" of Maps Page 17

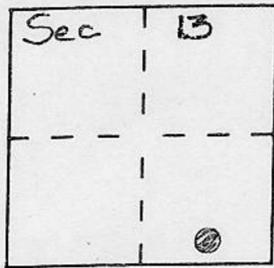

CORNER TYPE

Government Corner Control
 Meander Property
 Rancho Other
 Date of Survey 7-7-95

COORDINATES (Optional)

N. _____
 E. _____
 Zone _____ Datum _____
 Elev. _____

Corner — Left as found Found and tagged Established Reestablished Rebuilt

Identification and type of corner found: Evidence used to identify or procedure used to establish or reestablish the corner:

- = Found 5/8" rebar w/plastic cap stamped L.S. 4154
- = Found 3/4" iron pipe w/plastic plug stamped L.S. 5549 BOOK 3 CORNER RECORDS PAGE 53
- ▲ = Found 1/2" rebar
- = Found 3" iron pipe

A description of the physical condition of the monument as found and as set or reset:

- = Set 3/4" iron pipe w/plastic plug stamped L.S. 5549

JN 9571

SURVEYOR'S STATEMENT

This Corner Record was prepared by me or under my direction in conformance with the Land Surveyors' Act on AUG. 21 19 95

Signed Charles R. Sage L.S. or R.C.E. Number L.S. 5549
LIC. EXP. 6-30-97




COUNTY SURVEYOR'S STATEMENT

This Corner Record was received AUG. 24 19 95 and examined

and filed August 28 19 95


Signed John H. Rietjens Title DEPUTY COUNTY SURVEYOR

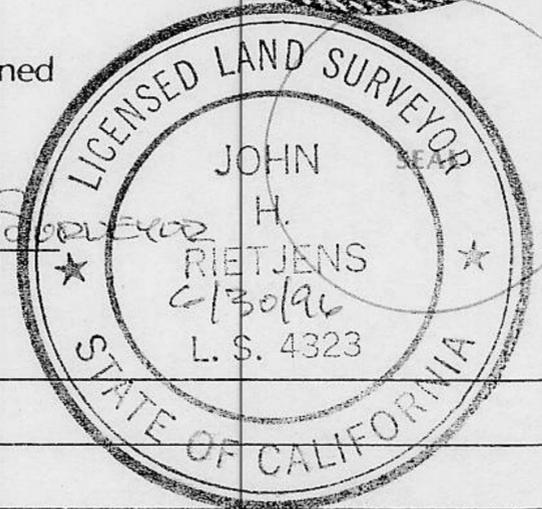

County Surveyor's Comment _____

BOOK 5 CORNER RECORDS PAGE 53

NO
SCALE

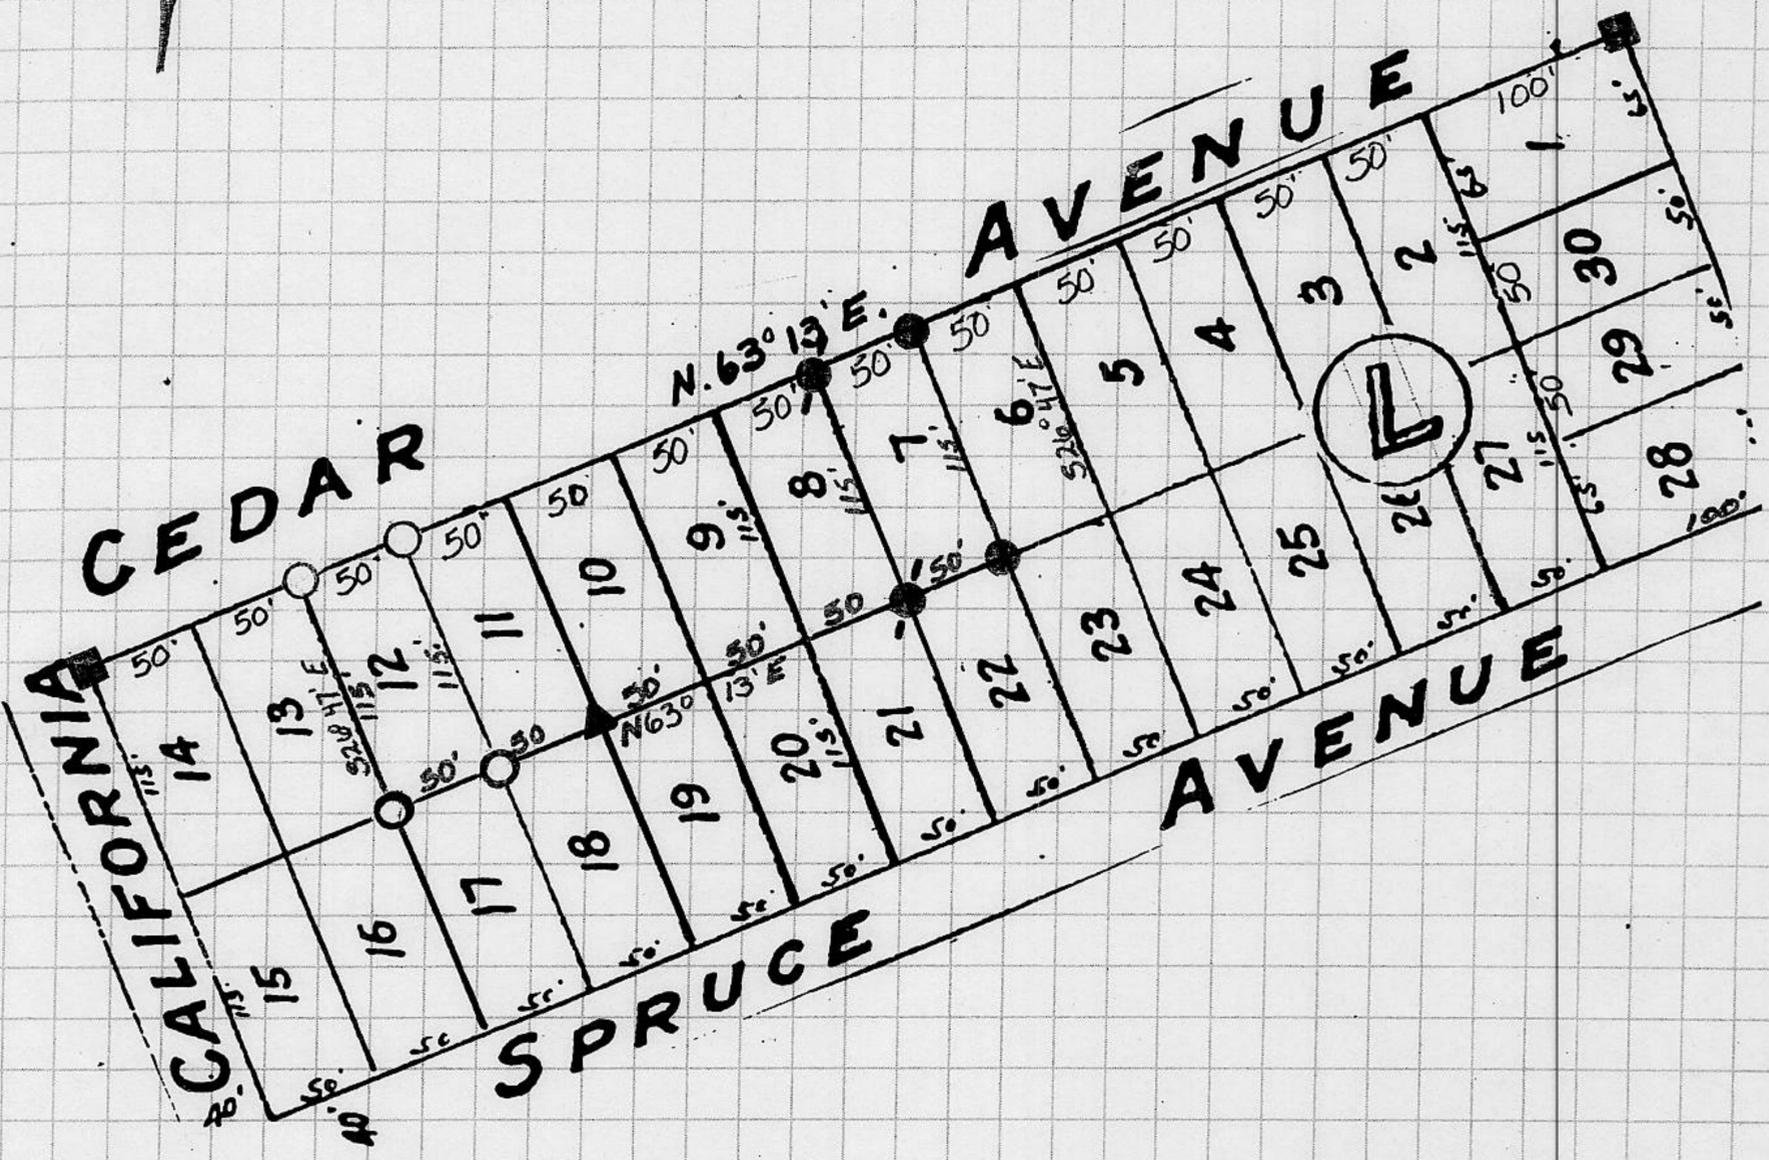

BOOK 5 CORNER RECORDS PAGE 3

Note: Bearings and distances shown are record per D/Maps/17.
No material discrepancies with Record Information were found.