


CORNER RECORD

Document Number _____

City of _____

County of PLACER, California

Brief Legal Description LOT 3, LOT 4 & 1/2 LOT 5, PINECREST SUBDIVISION
BOOK D OF MAPS AT PAGE 48 P.C.R.

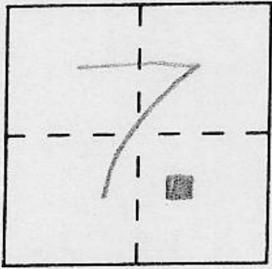

CORNER TYPE

Government Corner Control
Meander Property
Rancho Other
Date of Survey 5-15-96

COORDINATES (Optional)

N. _____
E. _____
Zone _____ Datum _____
Elev. _____

Corner — Left as found Found and tagged Established Reestablished Rebuilt

Identification and type of corner found: Evidence used to identify or procedure used to establish or reestablish the corner:

SEE SKETCH BACK

A description of the physical condition of the monument as found and as set or reset:

SEE SKETCH BACK

SURVEYOR'S STATEMENT

This Corner Record was prepared by me or under my direction in conformance with the Land Surveyors' Act on MAY 15, 1996.

Signed _____ (L.S.) or R.C.E. Number 3422



COUNTY SURVEYOR'S STATEMENT

This Corner Record was received August 4, 1997 and examined and filed September 24, 1998.

Signed Ned J. Snyder Title Deputy Co. Surveyor



County Surveyor's Comment _____

Book 5 Corner Records, Page 29


PLAT OF SURVEY

LOT 3, LOT 4 AND 1/2 OF LOT 5 OF PINE CREST SUBDIVISION
AS FOUND IN BOOK D OF MAPS AT PAGE 48, O. R. P. C.
SECTION 7, TOWNSHIP 14 NORTH, RANGE 17 EAST, M.D.B. & M.
COUNTY OF PLACER CALIFORNIA

SURVEY DATE : MAY 15, 1996

● FOUND 5/8" REBAR W/ ALUMINUM CAP STAMPED L.S. 5886

⊗ SET 5/8" REBAR W/ PLASTIC CAP L.S. 3422

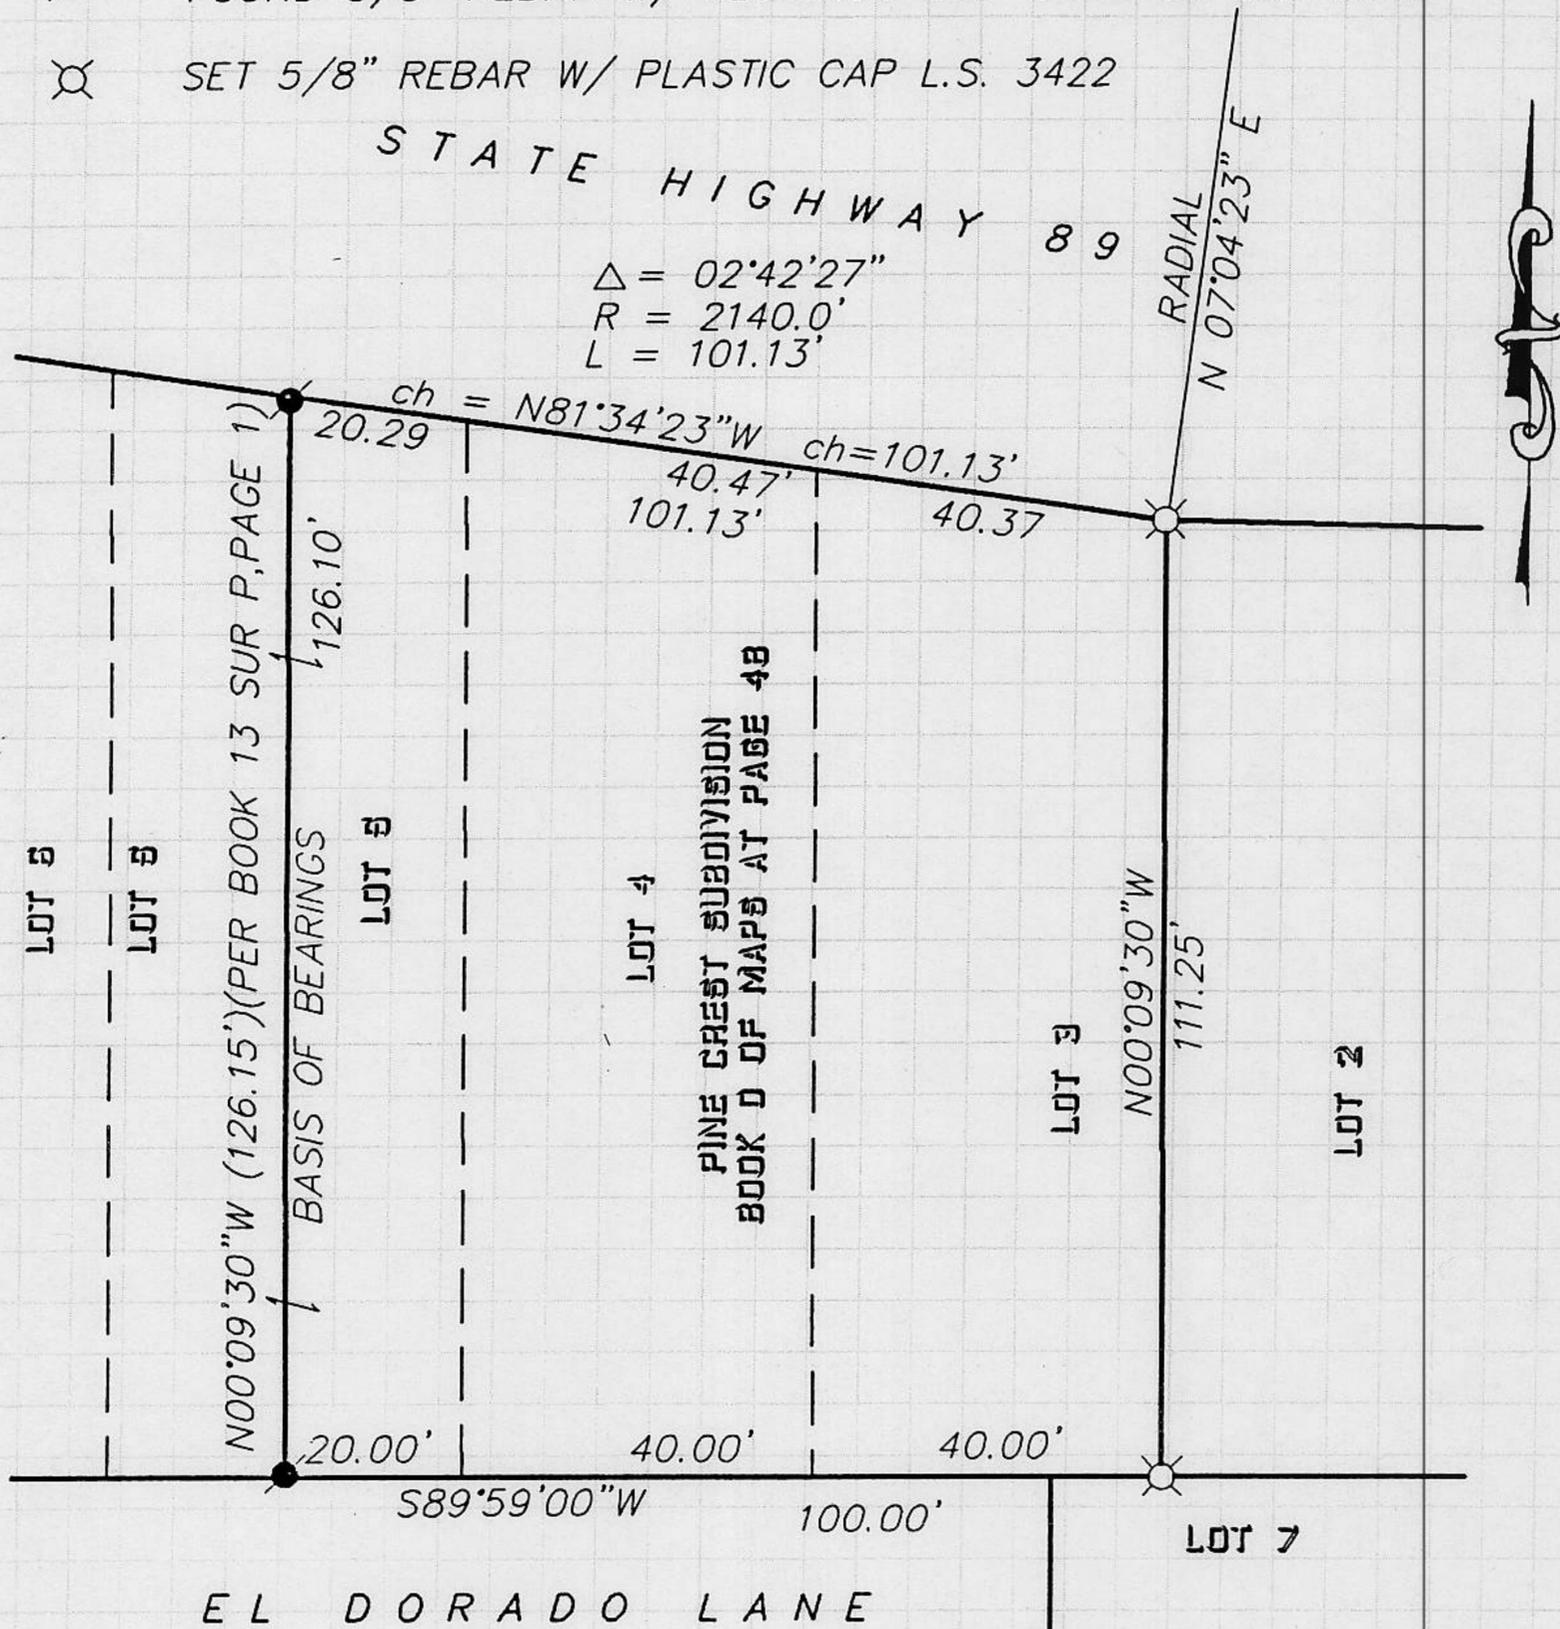

SCALE 1" = 30'

J/N 692.00