


CORNER RECORD

COUNTY OF PLACER, CALIFORNIA

City of Auburn Document Number _____

Brief Legal Description Lot 5, Block A, A Maps 11 "Hoffmann Tract"

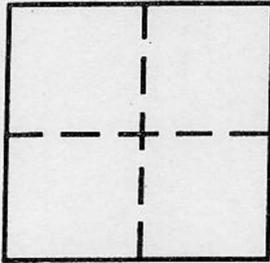

Sec 10
T. 12 N.
R. 8 E.

CORNER TYPE

Government Corner Control
Meander Property
Rancho Other
Date of Survey 3/89

COORDINATES (Optional)

N. _____
E. _____
Zone _____ Datum _____
Elev. _____

Corner — Left as found Found and tagged Established Reestablished Rebuilt

Identification and type of corner found: Evidence used to identify or procedure used to establish or reestablish corner:

Found 3/4" iron pins tagged RCE 11171 marking Northeast, Southeast, Northwest corners and Southwest corner projected across Hoffman Avenue of Lot 5, Block A, of A Maps 11, P.C.R. Reset Southwest corner on line between Northwest corner and Southwest corner projected at 50.00 (street width) from projected corner. SEE EXHIBIT ON BACK

A description of the physical condition of the monument as found and as set or reset: Reset Southwest corner of Lot 5, Block A, A Maps 11 with 3/4" iron pin with copper collar stamped "LS4751"

SEE EXHIBIT ON BACK

SURVEYOR'S STATEMENT

This Corner Record was prepared by me or under my direction in conformance with the Land Surveyors' Act on December 1, 19 97.


Signed [Signature] L.S. or R.C.E. Number LS4751



COUNTY SURVEYOR'S STATEMENT

This Corner Record was received JANUARY 5 19 98 and examined and filed Jan 14 19 98.


Signed [Signature] Title COUNTY SURVEYOR

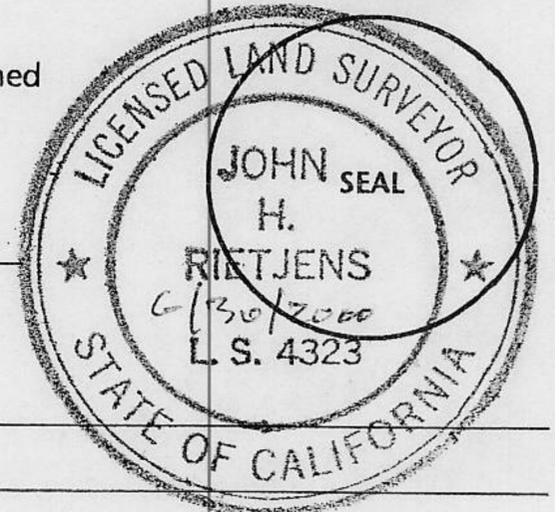

County Surveyor's Comment _____

BOOK 5 CORNER RECORDS PAGE 86

(1) RECORD PER A MAPS 11

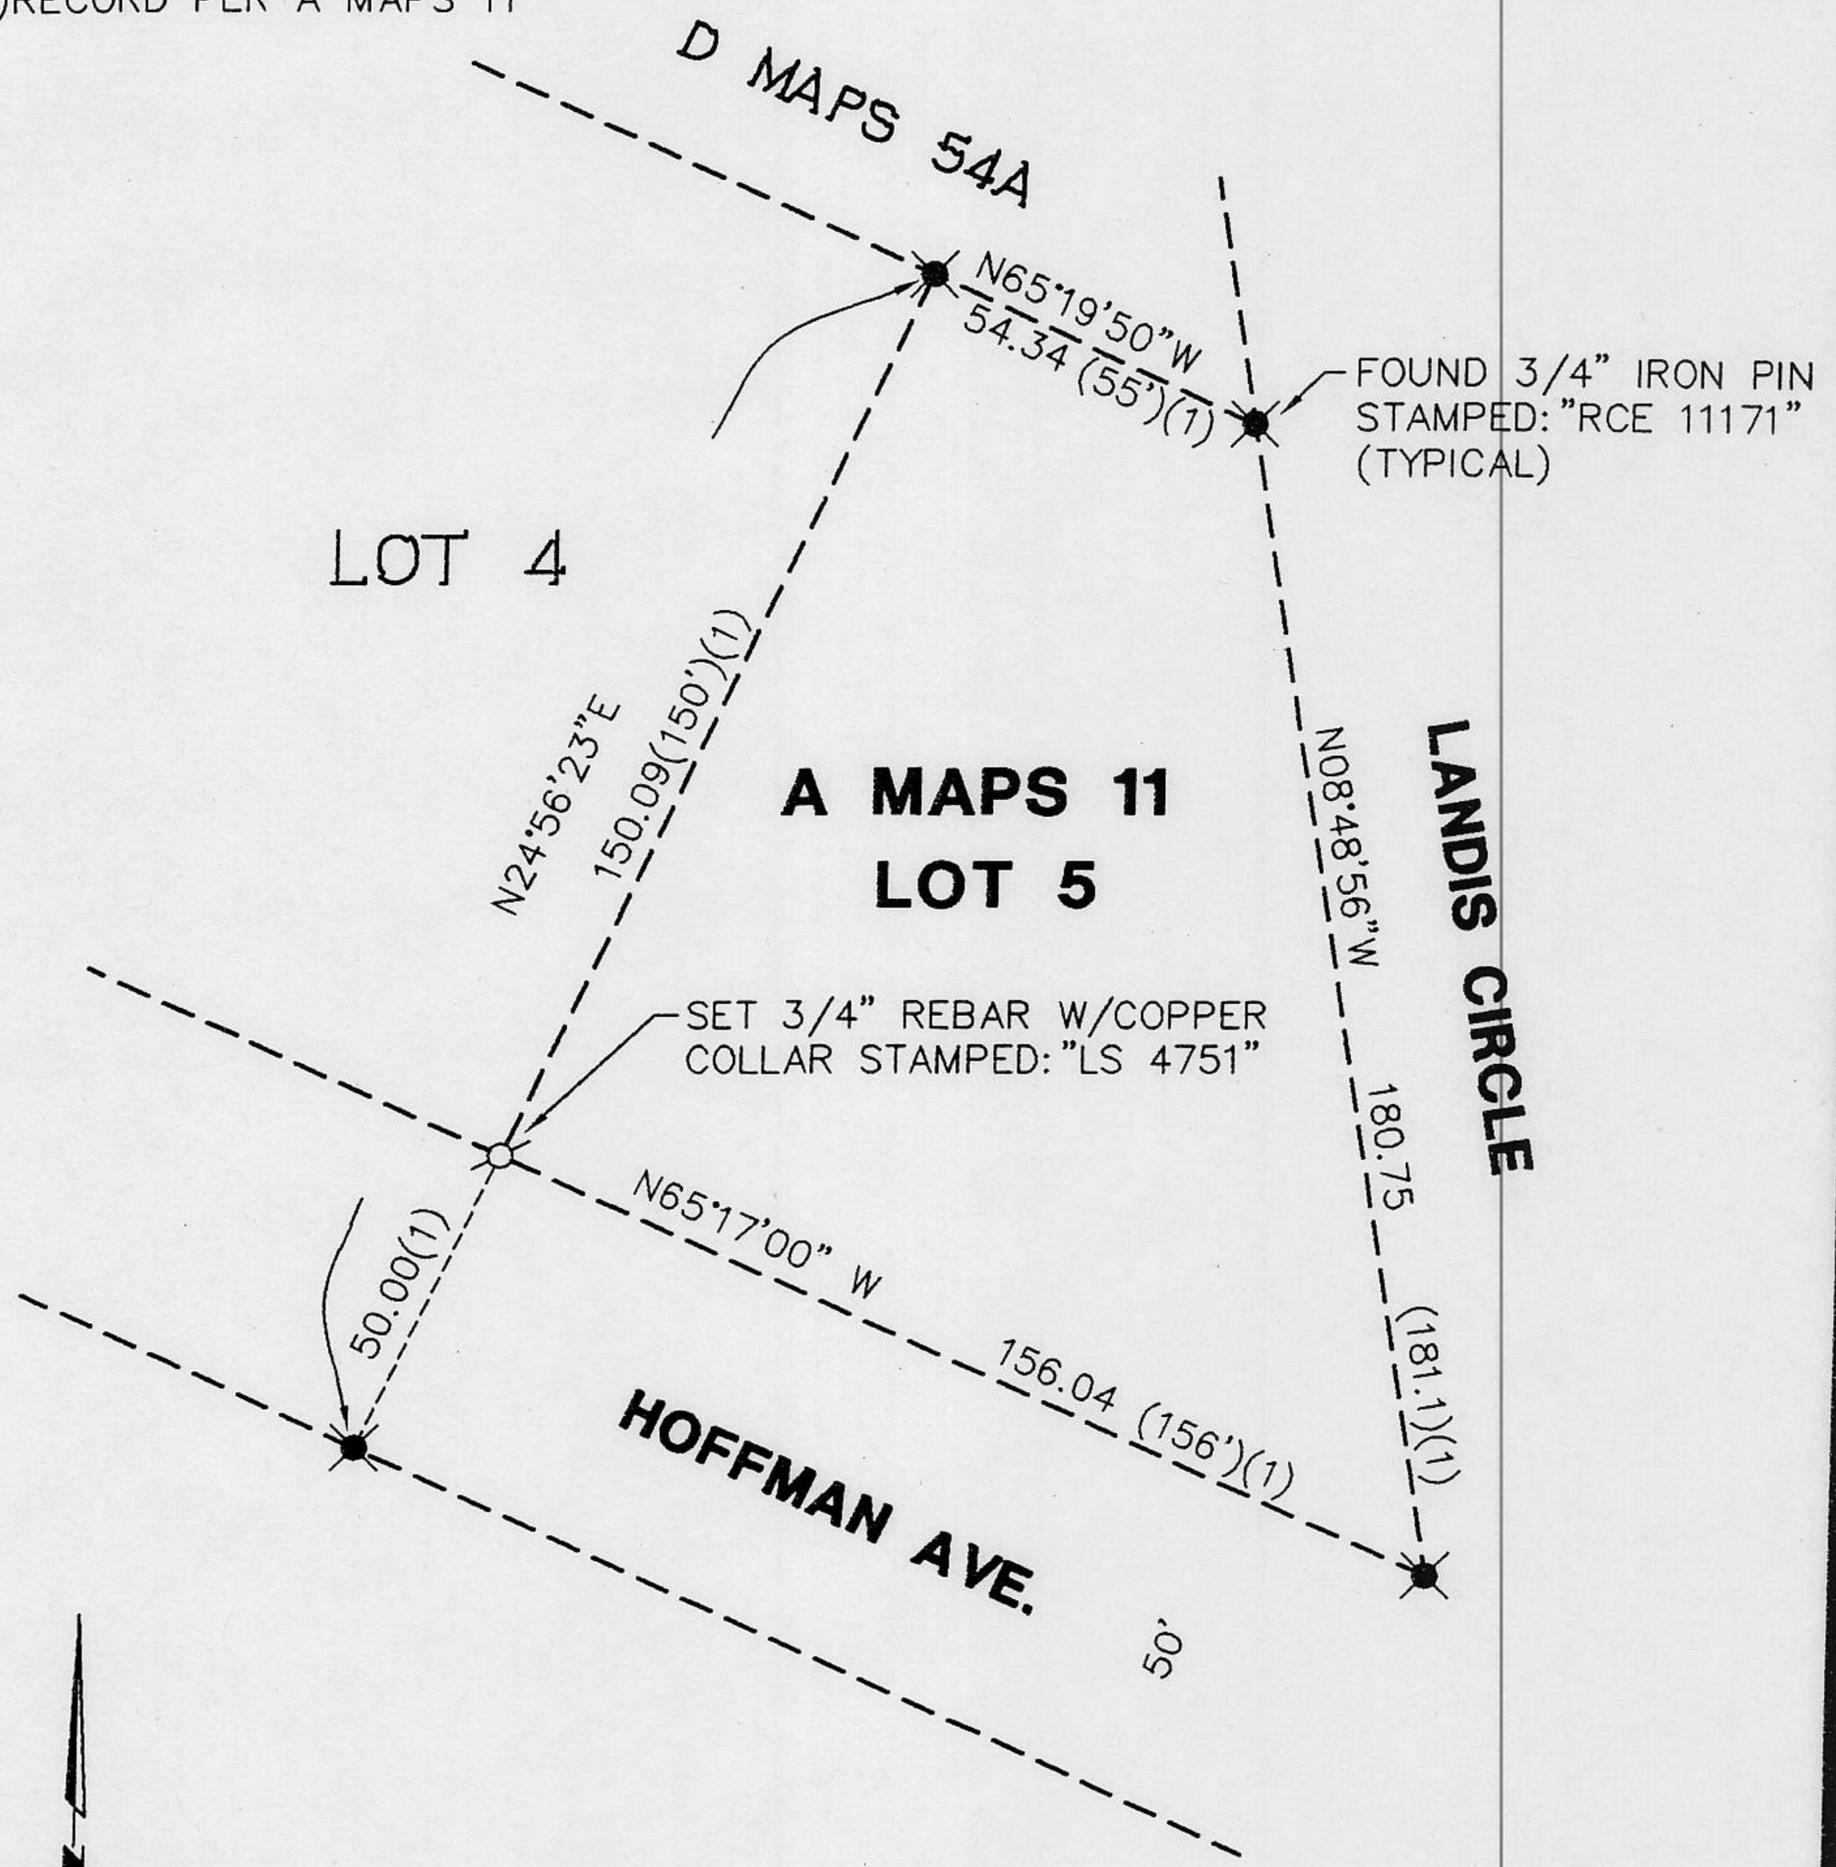

BOOK 5 CORNER RECORDS PAGE 86



EXHIBIT MAP
LOT 5 - A MAPS 11
 PLACER COUNTY, CALIFORNIA
 SCALE 1"=40' JANUARY 1998
ANDREGG, INC.
SURVEYING ENGINEERS
 AUBURN, CALIFORNIA
 (530) 885-7072

10728EX