


CORNER RECORD

COUNTY OF PLACER T. 16 N R. 17 E M.D. _____ MERIDIAN CALIFORNIA

CORNER TYPE: GOV'T. CORNER MEANDER RANCHO CONTROL OTHER
 CORNER IDENTIFICATION - DATE OF VISIT 12/12 1990

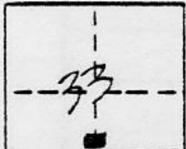

LOT 58 DOLLAR POINT UNIT No. 1 per
 BOOK F PAGE 73 OF SUBDIVISIONS

CORNER - LEFT AS FOUND FOUND AND TAGGED REESTABLISHED OBLITERATED CORNER REBUILT

PHYSICAL DESCRIPTION OF CORNER FOUND: EVIDENCE AND METHOD USED TO IDENTIFY OR REESTABLISH _____


- X = SCRIBED X ON BOULDER ACCEPTED AS ORIGINAL
- = 3/4" IRON PIN RCE 8189 per SMB F/73
- = 5/8" RB L.S. 5549 (NO REF.)
- = 1" IRON PIN w/ 1/4" SQ. TOP
- ⊗ = 3/4" RB L.S. 3285 (NO REF.)

PHYSICAL DESCRIPTION OF MONUMENTS REBUILT OR PERPETUATED _____

⊗ = SET 5/8" RB L.S. 6230

CALIFORNIA COORDINATE SYSTEM ORDER: FIRST SECOND THIRD
 STATIONS USED: NGS (USC & GS) STATE COUNTY OTHER STATION _____ STATION _____
 ZONE _____ ELEVATION _____ NORTHINGS (Y) _____ EASTINGS (X) _____

SKETCH: (Include reference tie or witness points, remarks and topo of area)

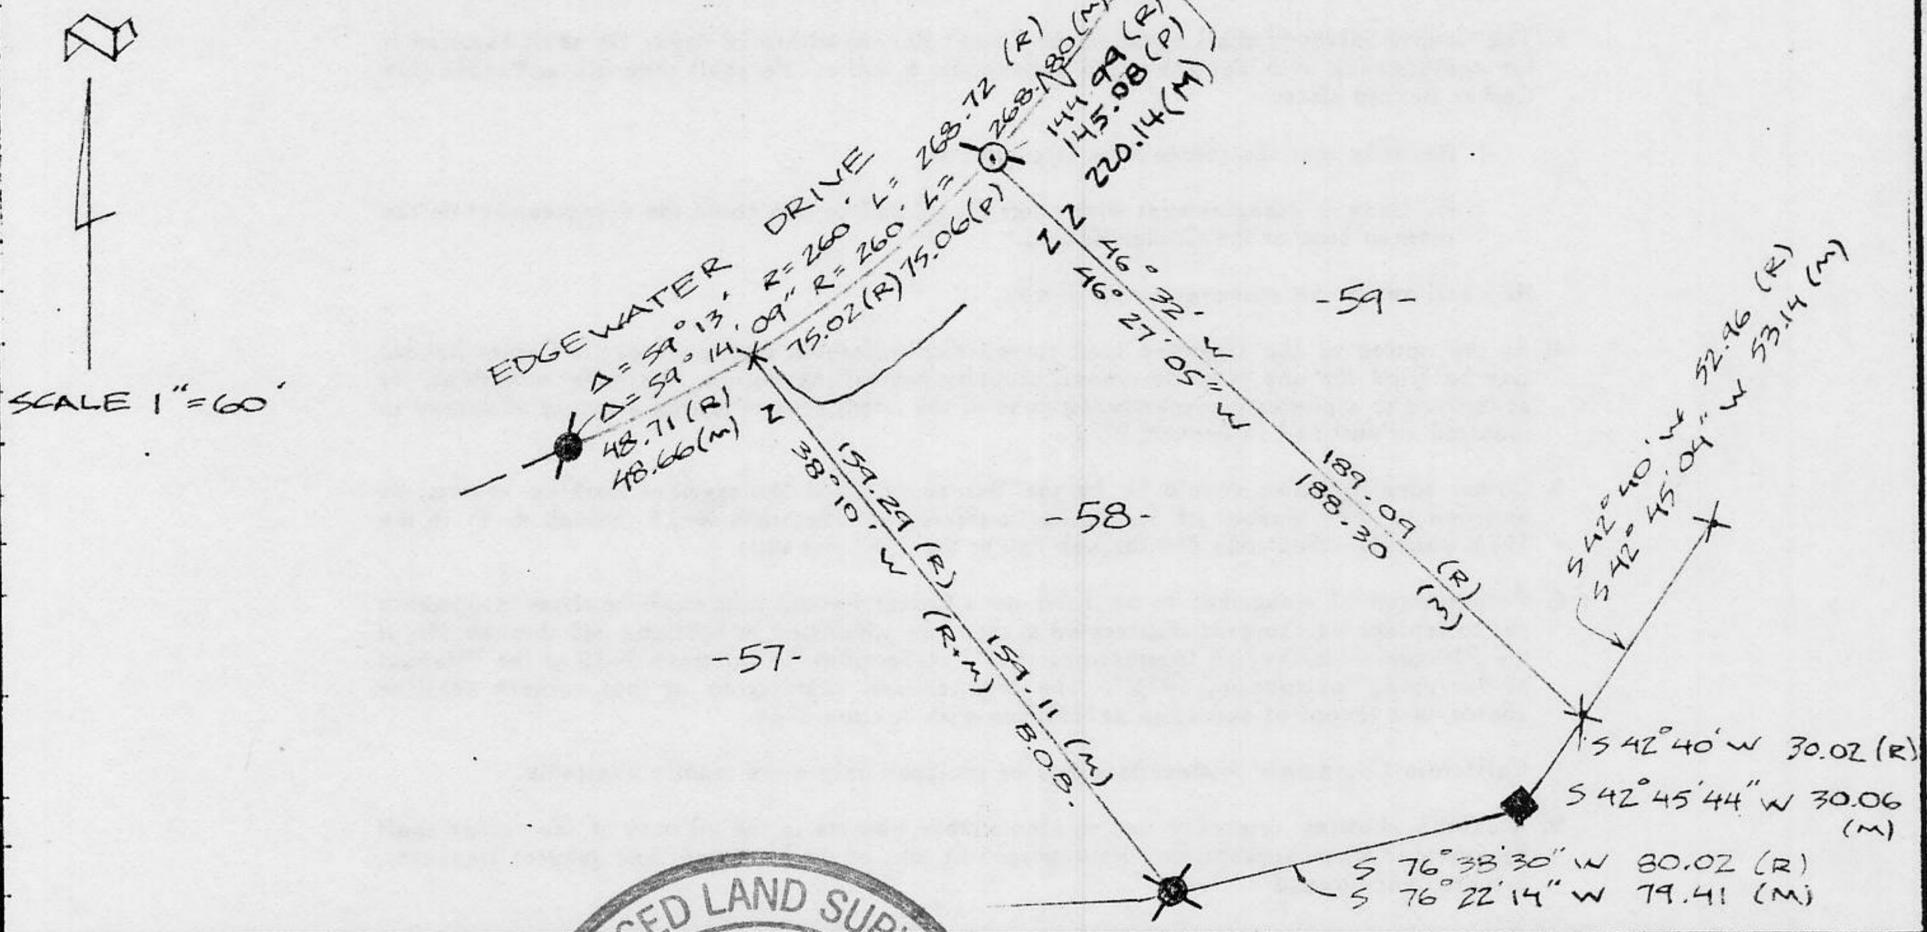

SURVEYOR'S CERTIFICATE
 THIS CORNER RECORD WAS PREPARED BY ME OR UNDER MY DIRECTION IN CONFORMANCE WITH THE LAND SURVEYORS ACT ON DEC 1991
 SIGNED: [Signature]
 L.S. or R.C.E. No.: _____
 No. 6230
 Exp. 31 Mar 94

COUNTY SURVEYOR'S CERTIFICATE
 THIS CORNER RECORD WAS RECEIVED 9/3 1991
 AND EXAMINED AND FILED 8/4 1991
 BY: John Rubge
 TITLE: DEPUTY COUNTY SURVEYOR
 DOCUMENT No. _____
 STATEMENT ON BACK OF SHEET YES NO

Book 2, Corner Records, Page 93

JN 551.00