

CORNER RECORD

COUNTY OF PLACER T. 13 N. R. 8 E. M.D.M MERIDIAN CALIFORNIA

CORNER TYPE: GOVT. CORNER MEANDER RANCHO CONTROL OTHER

CORNER IDENTIFICATION — DATE OF VISIT 7-22 1991



BOOK 26 OF PARCEL MAPS PAGE 41 (1)
 BOOK 24 OF PARCEL MAPS PAGE 7 (2)

CORNER — LEFT AS FOUND FOUND AND TAGGED REESTABLISHED OBLITERATED CORNER REBUILT


PHYSICAL DESCRIPTION OF CORNER FOUND; EVIDENCE AND METHOD USED TO IDENTIFY OR REESTABLISH

PHYSICAL DESCRIPTION OF MONUMENTS REBUILT OR PERPETUATED

- SET 3/4" IRON PIN TAGGED L.S. 3422
- FOUND 3/4" IRON PIN WITH ALUMINUM CAP STAMPED L.S. 4598 (1)
- FOUND AS NOTED
- NOTHING FOUND OR SET

CALIFORNIA COORDINATE SYSTEM ORDER: FIRST SECOND THIRD
 STATIONS USED: NGS (USC & GS) STATE COUNTY OTHER STATION _____ STATION _____
 ZONE _____ ELEVATION _____ NORTHINGS (Y) _____ EASTINGS (X) _____

SKETCH: (Include reference tie or witness points, remarks and topo of area)

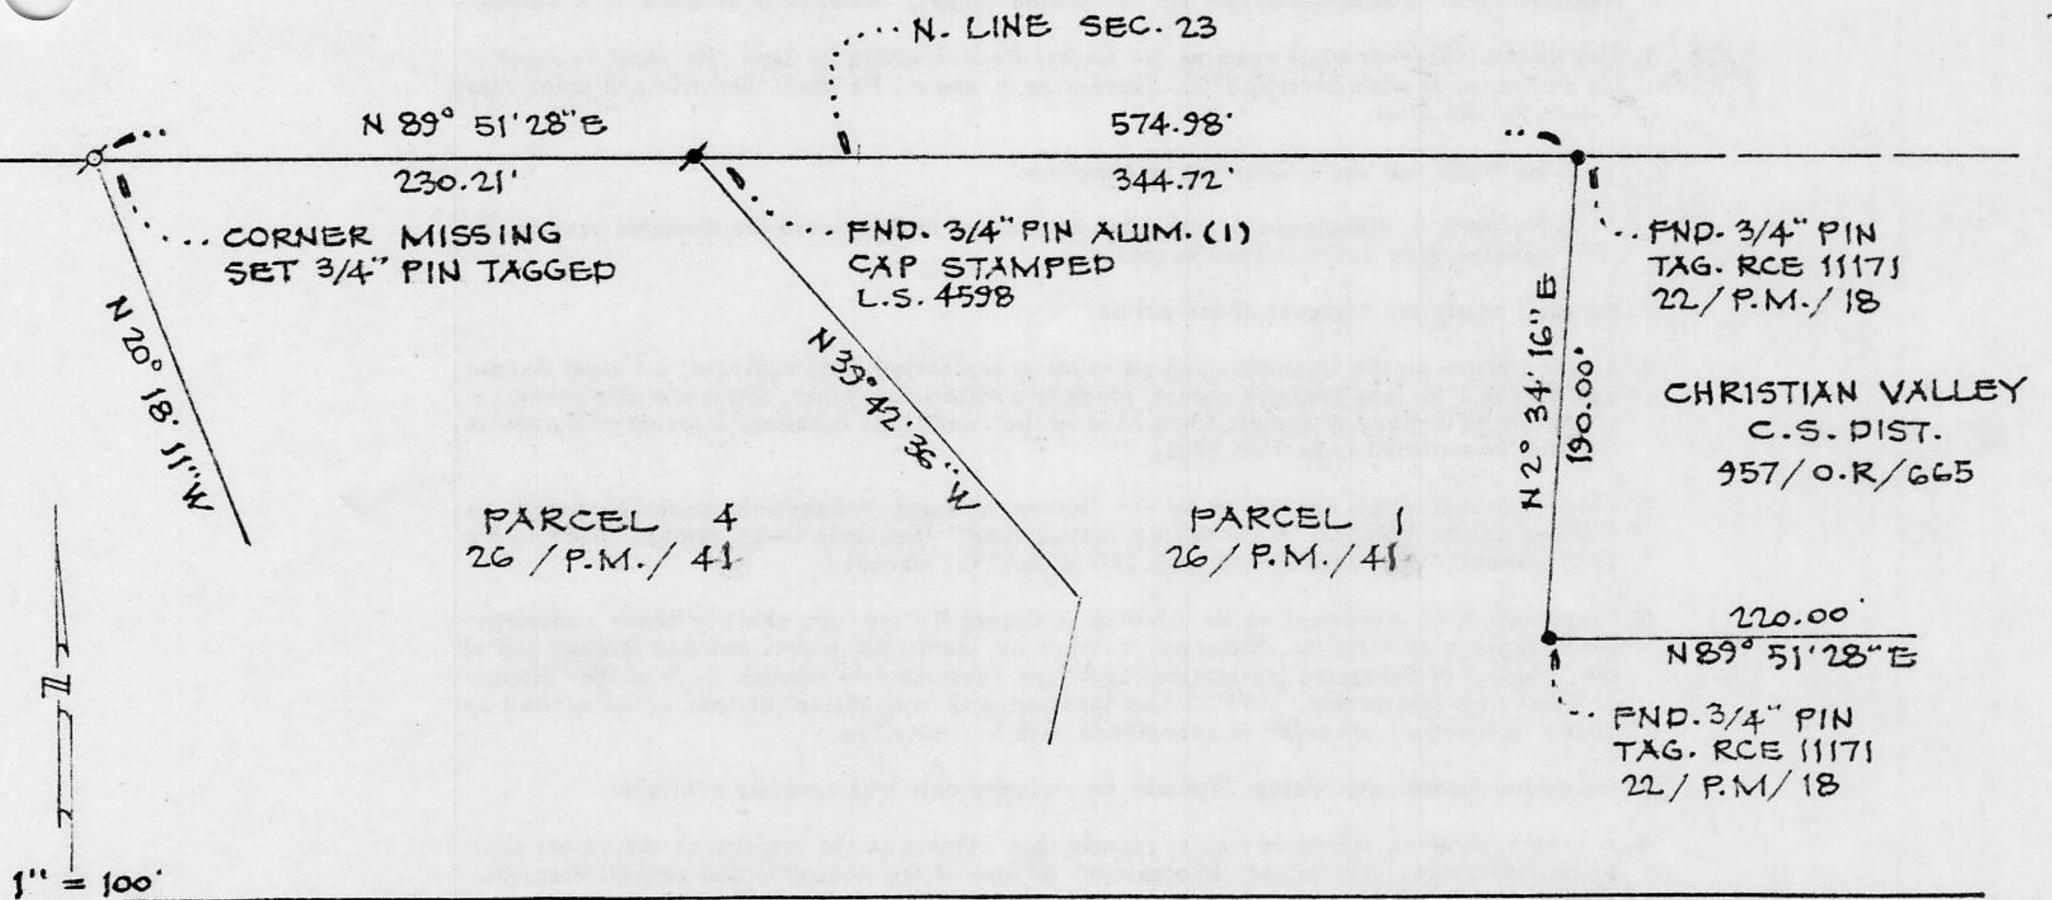


Book 2, Corner Records, Page 94

SURVEYOR'S CERTIFICATE

THIS CORNER RECORD WAS PREPARED BY ME OR UNDER MY DIRECTION IN CONFORMANCE WITH THE LAND SURVEYORS ACT ON Aug 29 1991

SIGNED: Jerry W. Tippin
 L.S. or R.C.E. No.: 3422

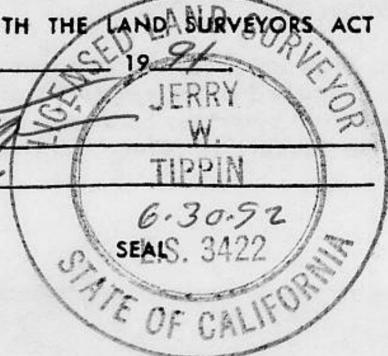

COUNTY SURVEYOR'S CERTIFICATE

THE CORNER RECORD WAS RECEIVED SEPT 27 1991 AND EXAMINED AND FILED SEPT 30 1991

BY: John Rubens
 TITLE: DEPUTY COUNTY SURVEYOR

DOCUMENT No. _____

STATEMENT ON BACK OF SHEET

YES NO