


CORNER RECORD

COUNTY OF PLACER T. 10N R. 6E M.D.M. MERIDIAN CALIFORNIA

CORNER TYPE: GOV'T. CORNER MEANDER RANCHO CONTROL OTHER PROPERTY CORNER
 CORNER IDENTIFICATION - DATE OF VISIT APRIL 24 19 89

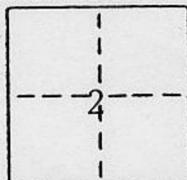


CORNER - LEFT AS FOUND FOUND AND TAGGED REESTABLISHED OBLITERATED CORNER REBUILT

PHYSICAL DESCRIPTION OF CORNER FOUND: EVIDENCE AND METHOD USED TO IDENTIFY OR REESTABLISH
 FOUND MONUMENTS AS NOTED IN SKETCH

PHYSICAL DESCRIPTION OF MONUMENTS REBUILT OR PERPETUATED
 SET 3/4" REBAR TAGGED L.S. 5109 AT THE S.W. AND S.E. CORNERS OF LOT 1 AND THE S.E. CORNER OF LOT 2, BLOCK 8 AS SHOWN ON THE UNRECORDED "MAP No. 2 OF ROSEVILLE HEIGHTS".

CALIFORNIA COORDINATE SYSTEM ORDER: FIRST SECOND THIRD
 STATIONS USED: NGS (USC & GS) STATE COUNTY OTHER STATION _____ STATION _____
 ZONE _____ ELEVATION _____ NORTHINGS (Y) _____ EASTINGS (X) _____

SKETCH: (Include reference tie or witness points, remarks and topo of area)

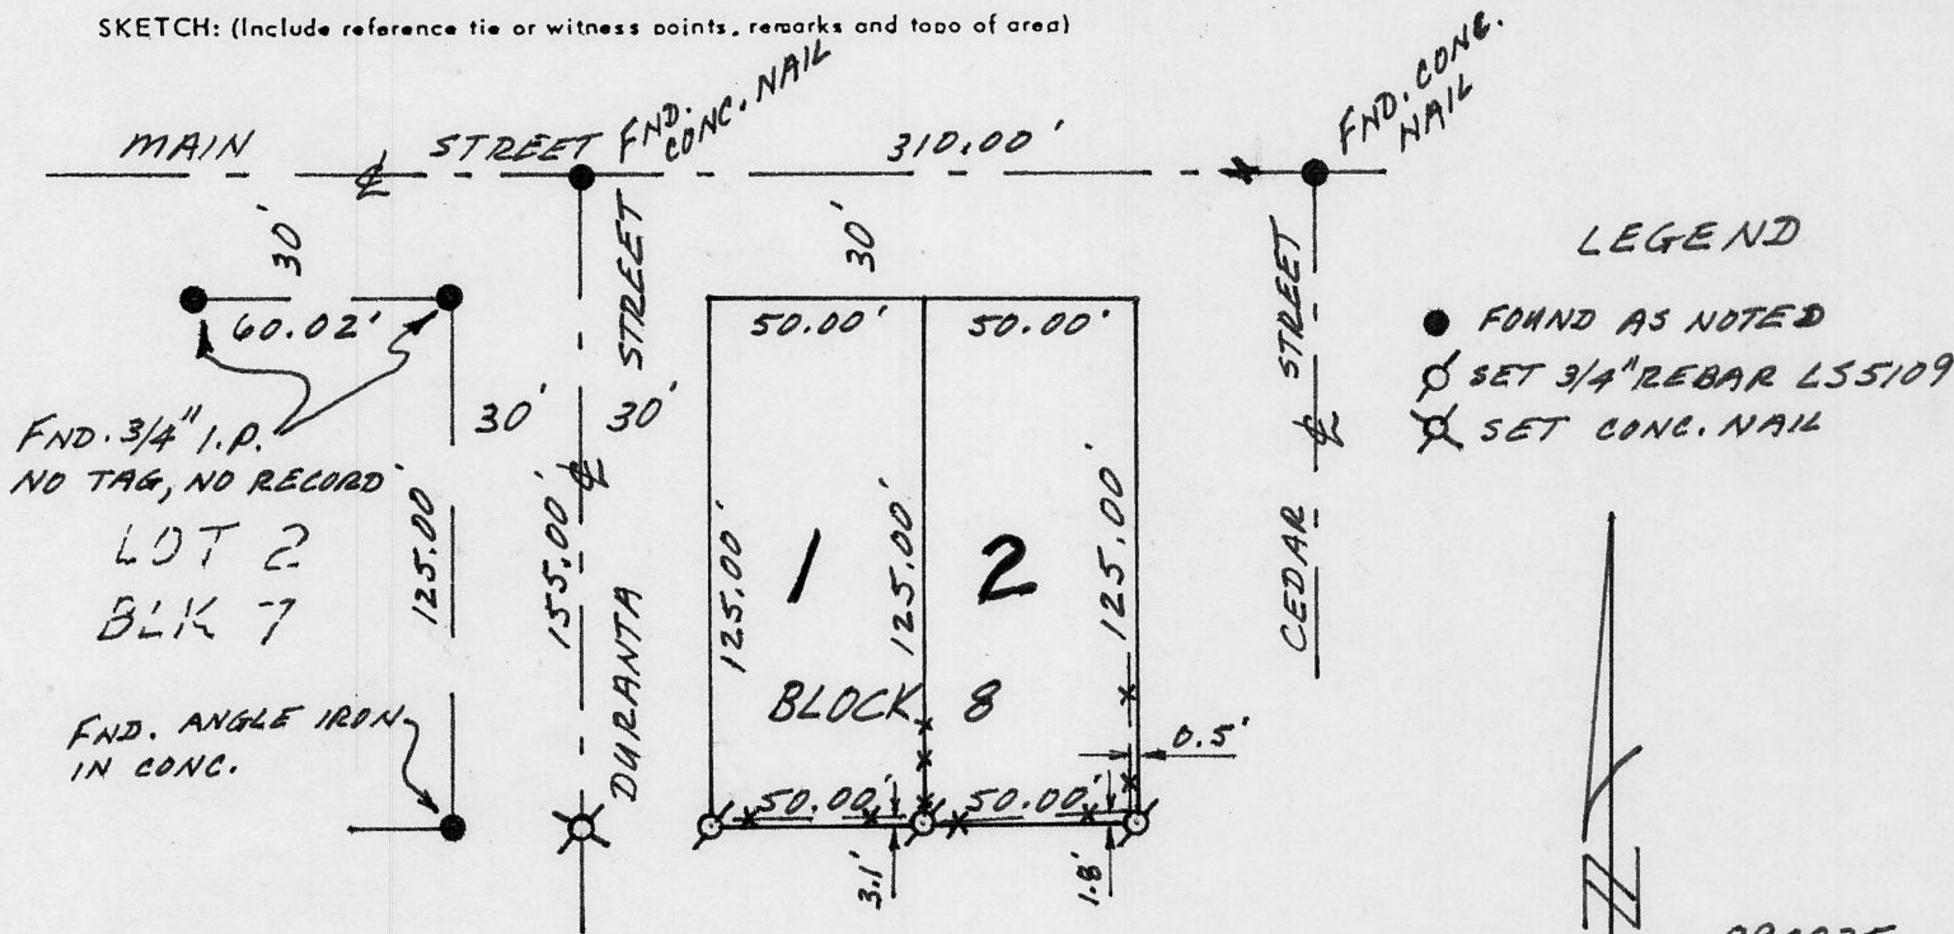


890035

SURVEYOR'S CERTIFICATE

THIS CORNER RECORD WAS PREPARED BY ME OR UNDER MY DIRECTION IN CONFORMANCE WITH THE LAND SURVEYORS ACT ON JUNE 19 19 89

SIGNED: Gerald D. Dishington
 L.S. or R.C.E. No.: L.S. 5109

SEAL

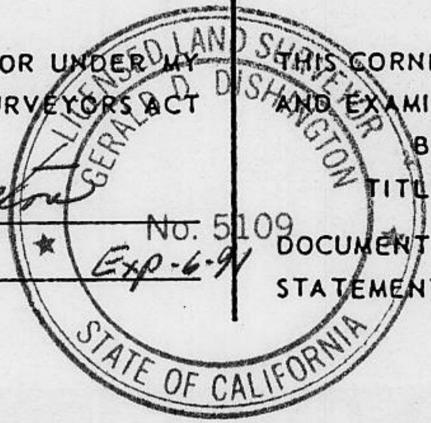

COUNTY SURVEYOR'S CERTIFICATE

THIS CORNER RECORD WAS RECEIVED 6/19 19 89 AND EXAMINED AND FILED 10/24 19 91

BY: Bruce L. McDaniel
 TITLE: ASSOCIATE SURVEYOR

DOCUMENT No. _____
 STATEMENT ON BACK OF SHEET

YES NO

Book 2, Corner Records, Page 9C