


CORNER RECORD

COUNTY OF PLACER T. 11N R. 7E M.D.M. MERIDIAN CALIFORNIA

CORNER TYPE: GOV'T. CORNER MEANDER RANCHO CONTROL OTHER PROPERTY CORNER
 CORNER IDENTIFICATION - DATE OF VISIT MAY 4 1989

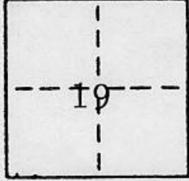

CORNER - LEFT AS FOUND FOUND AND TAGGED REESTABLISHED OBLITERATED CORNER REBUILT


PHYSICAL DESCRIPTION OF CORNER FOUND: EVIDENCE AND METHOD USED TO IDENTIFY OR REESTABLISH _____

FOUND MONUMENTS AS SHOWN IN SKETCH.

PHYSICAL DESCRIPTION OF MONUMENTS REBUILT OR PERPETUATED _____

SET 3/4" REBAR TAGGED L.S. 5109 AT THE CORNERS FOR LOTS 38, 39, AND 40 of
 "WM. HUFF'S THIRD AMENDED ADDITION TO THE TOWN OF ROCKLIN", A MAPS 17

CALIFORNIA COORDINATE SYSTEM ORDER: FIRST SECOND THIRD
 STATIONS USED: NGS (USC & GS) STATE COUNTY OTHER STATION _____ STATION _____
 ZONE _____ ELEVATION _____ NORTHINGS (Y) _____ EASTINGS (X) _____

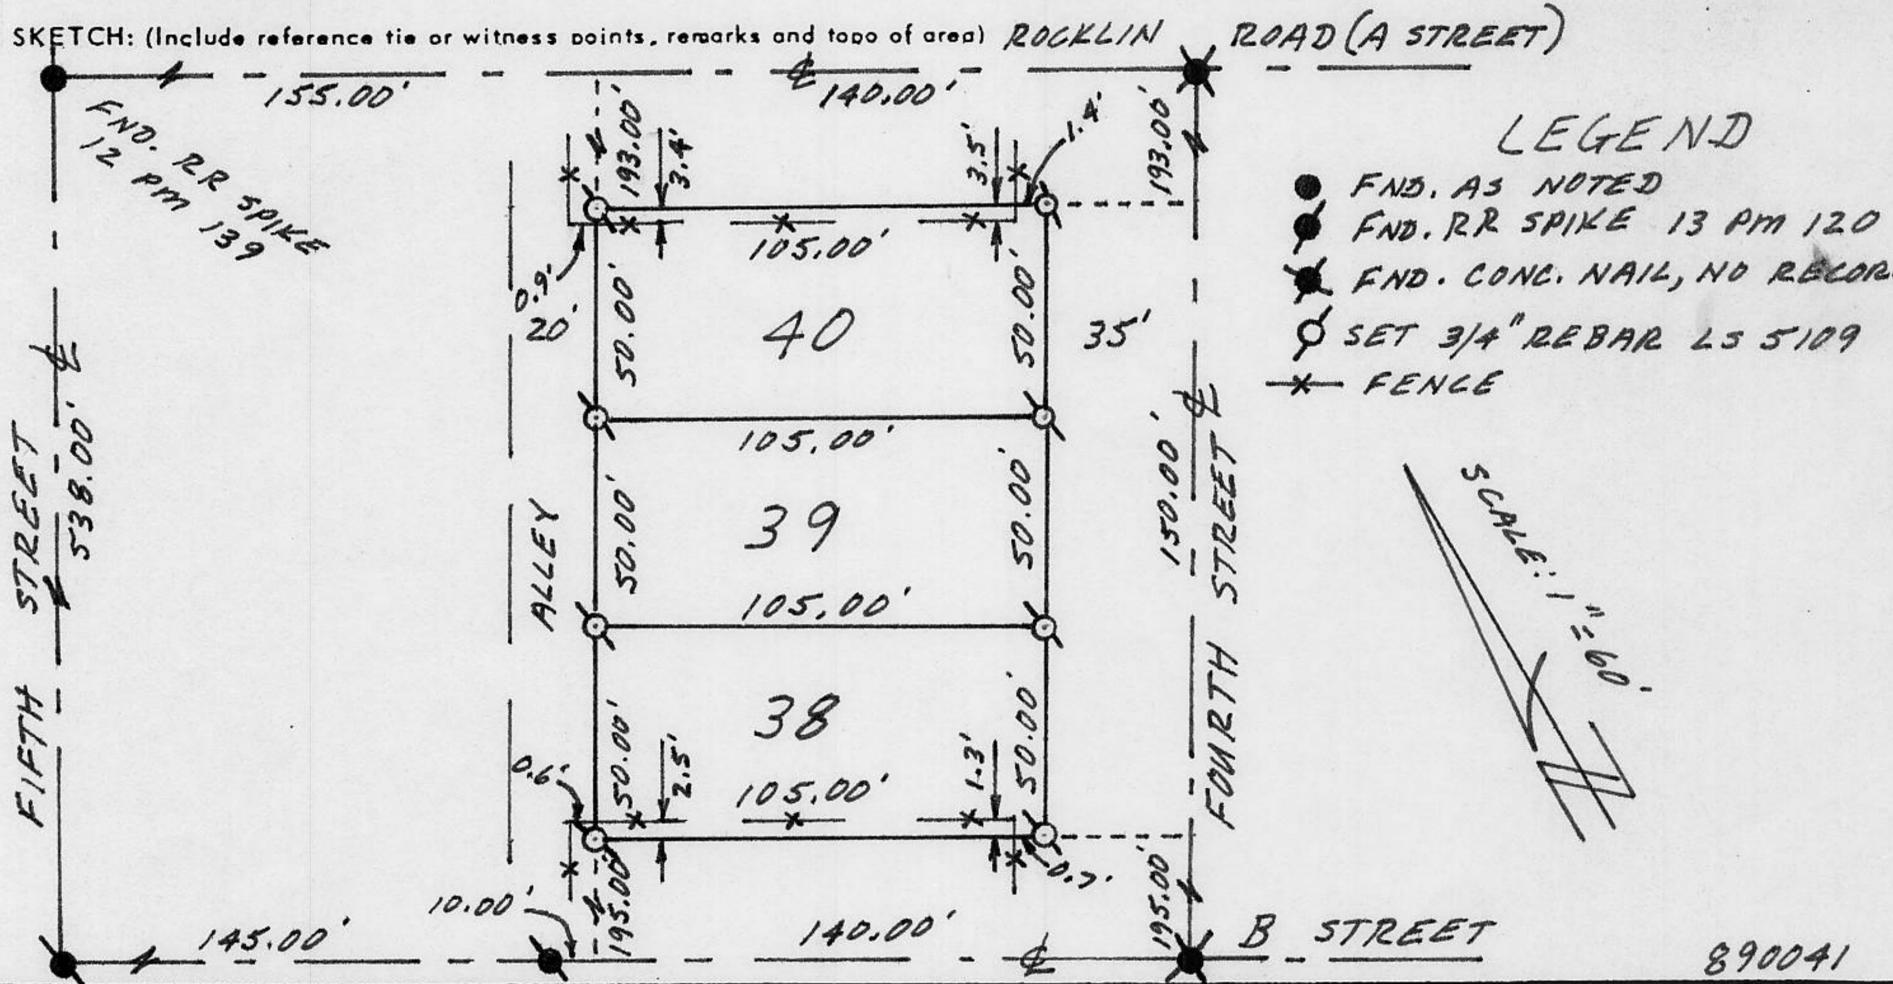


SURVEYOR'S CERTIFICATE

THIS CORNER RECORD WAS PREPARED BY ME OR UNDER MY SUPERVISION AND EXAMINED AND FILED IN CONFORMANCE WITH THE LAND SURVEYORS ACT. ON JUNE 20 1989

SIGNED: Gerald D. [Signature]

L.S. or R.C.E. No.: L.S. 5109

SEAL

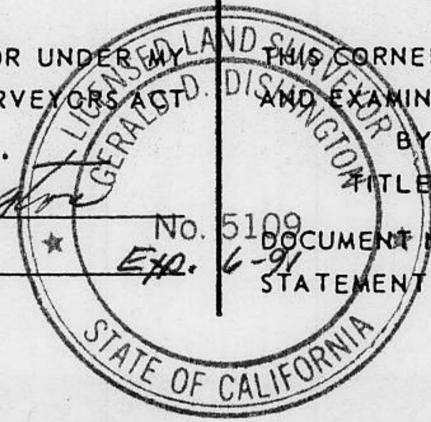

COUNTY SURVEYOR'S CERTIFICATE

THIS CORNER RECORD WAS RECEIVED 6/20 1989 AND EXAMINED AND FILED 10/24 1991

BY: Brian L. McDonald
 TITLE: ASSOCIATE SURVEYOR

DOCUMENT No. _____
 STATEMENT ON BACK OF SHEET

YES NO

Book 2, Corner Records, Page 97