

CORNER RECORD

COUNTY OF PLACER T. 14N R. 17E MOUNT DIABLO MERIDIAN CALIFORNIA
 CORNER TYPE: GOV'T. CORNER MEANDER RANCHO CONTROL OTHER
 CORNER IDENTIFICATION - DATE OF VISIT OCT 4, 19 91



BLOCK NO. 2
LOTS 9 & 10, PINECREST SUBDIVISION BOOK "D" MAPS, PG. 48

CORNER - LEFT AS FOUND FOUND AND TAGGED REESTABLISHED OBLITERATED CORNER REBUILT

PHYSICAL DESCRIPTION OF CORNER FOUND: EVIDENCE AND METHOD USED TO IDENTIFY OR REESTABLISH _____


~ FOUND 3" BRASS CAP MARKED FOR SECTION CORNER AND AS INDICATED ON "D" MAPS 48 & "G" MAPS, PAGE 40.

• ~ FOUND 3/4" CAPPED IRON PIPE AS PER WESTLAKE VILLAGE UNIT NO. 8, BOOK "G" MAPS PAGE 40.

PHYSICAL DESCRIPTION OF MONUMENTS REBUILT OR PERPETUATED _____

Ø ~ SET 5/8" REBAR, 29" LONG WITH CAP STAMPED "BUSWELL, CA. PLS 5886"

CALIFORNIA COORDINATE SYSTEM ORDER: FIRST SECOND THIRD NOT APPLICABLE
 STATIONS USED: NGS (USC & GS) STATE COUNTY OTHER STATION _____ STATION _____
 ZONE _____ ELEVATION _____ NORTHINGS (Y) _____ EASTINGS (X) _____

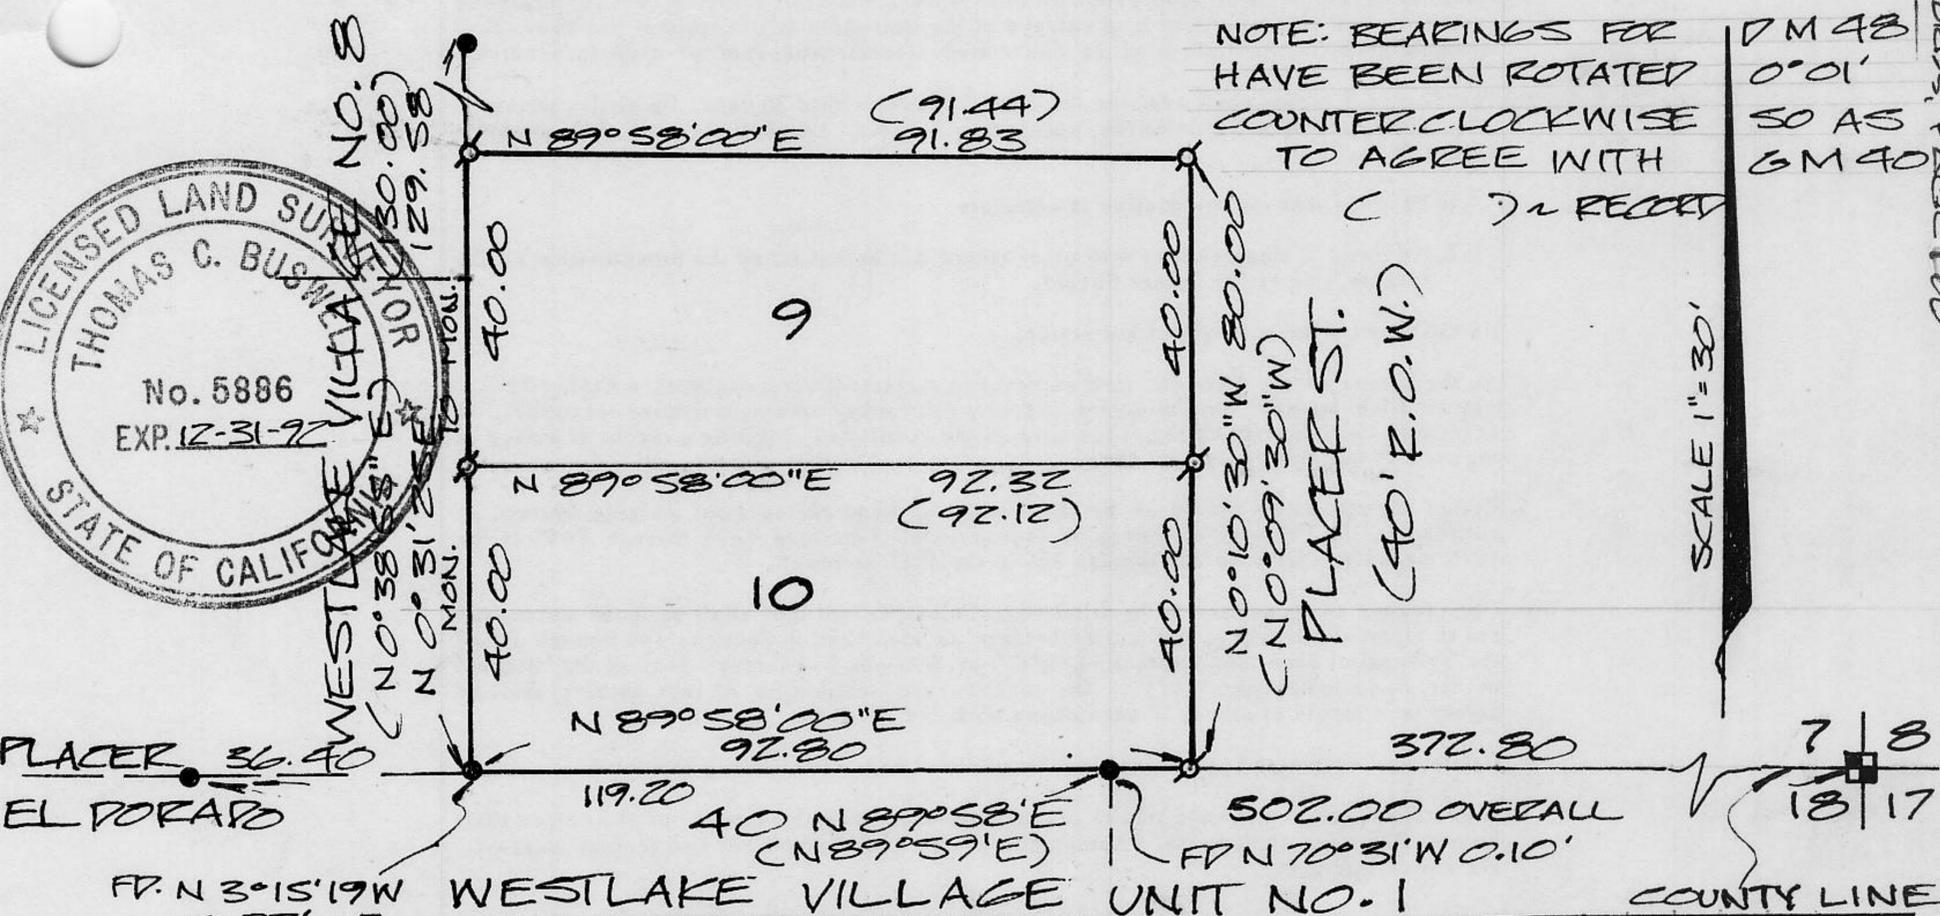

FD. N 3°15'19"W WESTLAKE VILLAGE UNIT NO. 1
 0.27' OF CALC. POSITION SURVEYOR'S CERTIFICATE

THIS CORNER RECORD WAS PREPARED BY ME OR UNDER MY DIRECTION IN CONFORMANCE WITH THE LAND SURVEYORS ACT ON OCTOBER 7TH 19 91

SIGNED: Thomas C. Buswell

L.S. or ~~REG.~~ No.: 5886

SEAL

COUNTY SURVEYOR'S CERTIFICATE

THIS CORNER RECORD WAS RECEIVED 11/8 1991
 AND EXAMINED AND FILED 11/19 1991

BY: John R. Rogers
 TITLE: DEPUTY COUNTY SURVEYOR

DOCUMENT No. _____
 STATEMENT ON BACK OF SHEET

YES NO

Book 2, Corner Records, Page 190