


**CORNER RECORD**

COUNTY OF PLACER T. 14N R. 17E M.D. MERIDIAN CALIFORNIA

CORNER TYPE: GOV'T. CORNER  MEANDER  RANCHO  CONTROL  OTHER

CORNER IDENTIFICATION - DATE OF VISIT 7-24 19 90

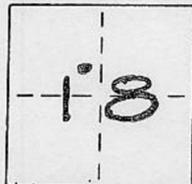

LOT NO. 7, MCKINNEY ESTATES UNIT NO. 15, BOOK J M 19

CORNER - LEFT AS FOUND  FOUND AND TAGGED  REESTABLISHED OBLITERATED CORNER  REBUILT

PHYSICAL DESCRIPTION OF CORNER FOUND: EVIDENCE AND METHOD USED TO IDENTIFY OR REESTABLISH

● FOUND 1/2" IRON PIN


PHYSICAL DESCRIPTION OF MONUMENTS REBUILT OR PERPETUATED

OR SET 5/8" IRON PIN WITH YELLOW PLASTIC CAP STAMPED L.S. 5886

CALIFORNIA COORDINATE SYSTEM ORDER: FIRST  SECOND  THIRD  **NOT APPLICABLE**

STATIONS USED: NGS (USC & GS)  STATE  COUNTY  OTHER  STATION \_\_\_\_\_ STATION \_\_\_\_\_

ZONE \_\_\_\_\_ ELEVATION \_\_\_\_\_ NORTHINGS (Y) \_\_\_\_\_ EASTINGS (X) \_\_\_\_\_

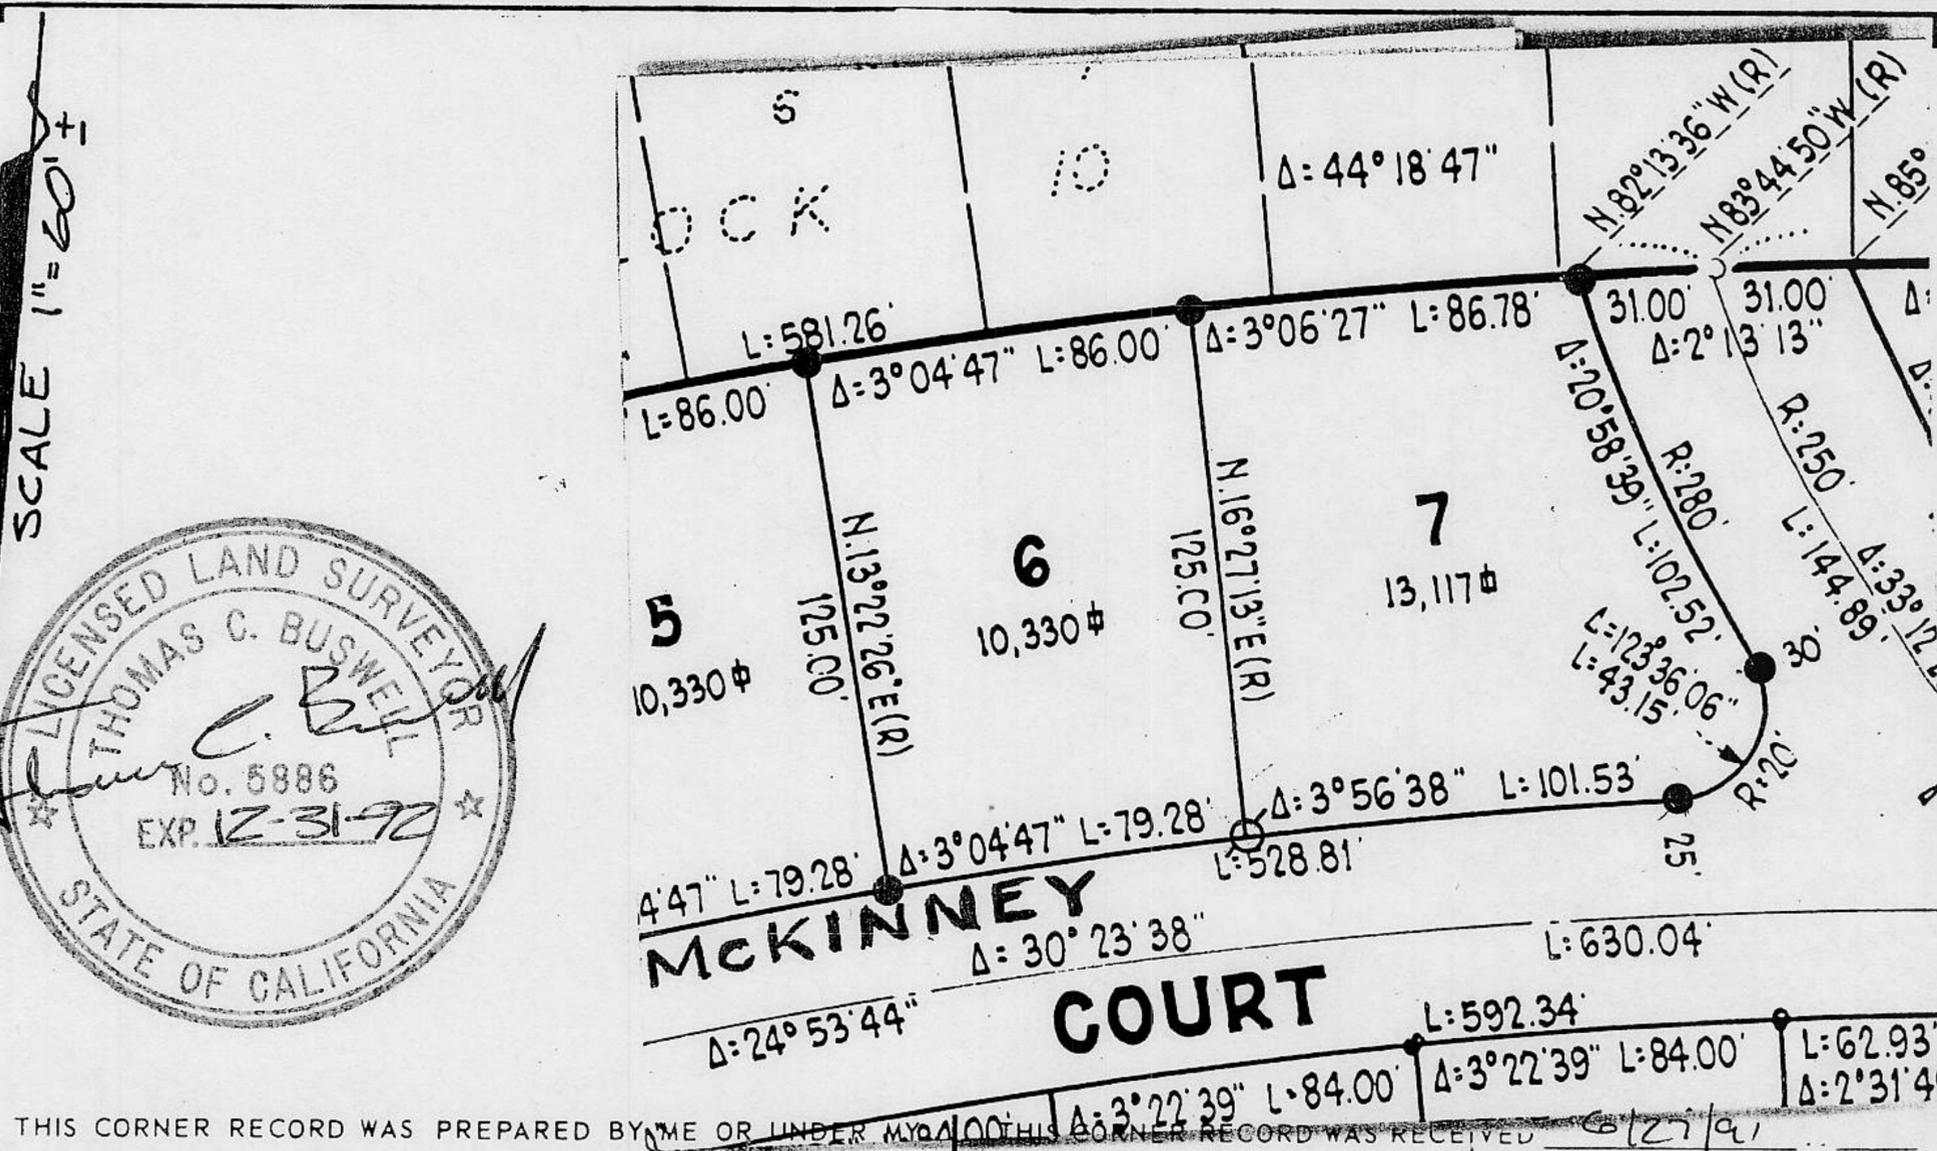

THIS CORNER RECORD WAS PREPARED BY ME OR UNDER MY CLOSE PERSONAL SUPERVISION AND EXAMINED AND FILED IN CONFORMANCE WITH THE LAND SURVEYORS ACT ON 10-14-1990 19 90

SIGNED: Thomas C. Buswell

L.S. or P.C.E. No. 5886

SEAL

THIS CORNER RECORD WAS RECEIVED 6/27/91

AND EXAMINED AND FILED 6/28 19 91

BY: John Rubens

TITLE: DEPUTY COUNTY SURVEYOR

DOCUMENT No. \_\_\_\_\_ STATEMENT ON BACK OF SHEET

YES  NO

BOOK 7, LOT 7, MCKINNEY ESTATES, PAGE 55