


CORNER RECORD

COUNTY OF PLACER T. 14N R. 17E MOUNT DIABLO MERIDIAN CALIFORNIA

CORNER TYPE: GOV'T. CORNER  MEANDER  RANCHO  CONTROL  OTHER   
CORNER IDENTIFICATION - DATE OF VISIT 8-22 1990

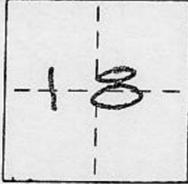

LOT 40, TAHOMA MEADOWS UNIT NO. 2, BOOK J MAPS 2

CORNER - LEFT AS FOUND  FOUND AND TAGGED  REESTABLISHED OBLITERATED CORNER  REBUILT

PHYSICAL DESCRIPTION OF CORNER FOUND: EVIDENCE AND METHOD USED TO IDENTIFY OR REESTABLISH \_\_\_\_\_

● FOUND 1/2" REBAR WITH COPPER SLEEVE STAMPED L.S. 2515 AS PER BOOK J OF MAPS AT PAGE 2


○ FOUND RAILROAD SPIKE AS PER BOOK J OF MAPS AT PAGE 2

PHYSICAL DESCRIPTION OF MONUMENTS REBUILT OR PERPETUATED \_\_\_\_\_

○ SET 5/8" REBAR WITH YELLOW PLASTIC CAP STAMPED L.S. 5886

CALIFORNIA COORDINATE SYSTEM ORDER: FIRST  SECOND  THIRD  NA  
STATIONS USED: NGS (USC & GS)  STATE  COUNTY  OTHER  STATION \_\_\_\_\_ STATION \_\_\_\_\_  
ZONE \_\_\_\_\_ ELEVATION \_\_\_\_\_ NORTHINGS (Y) \_\_\_\_\_ EASTINGS (X) \_\_\_\_\_

M.P.E. - MULTIPURPOSE Δ = 14° 02' 45" R =  
EASEMENT CH = S 41° 58' 37.5" W 36.68

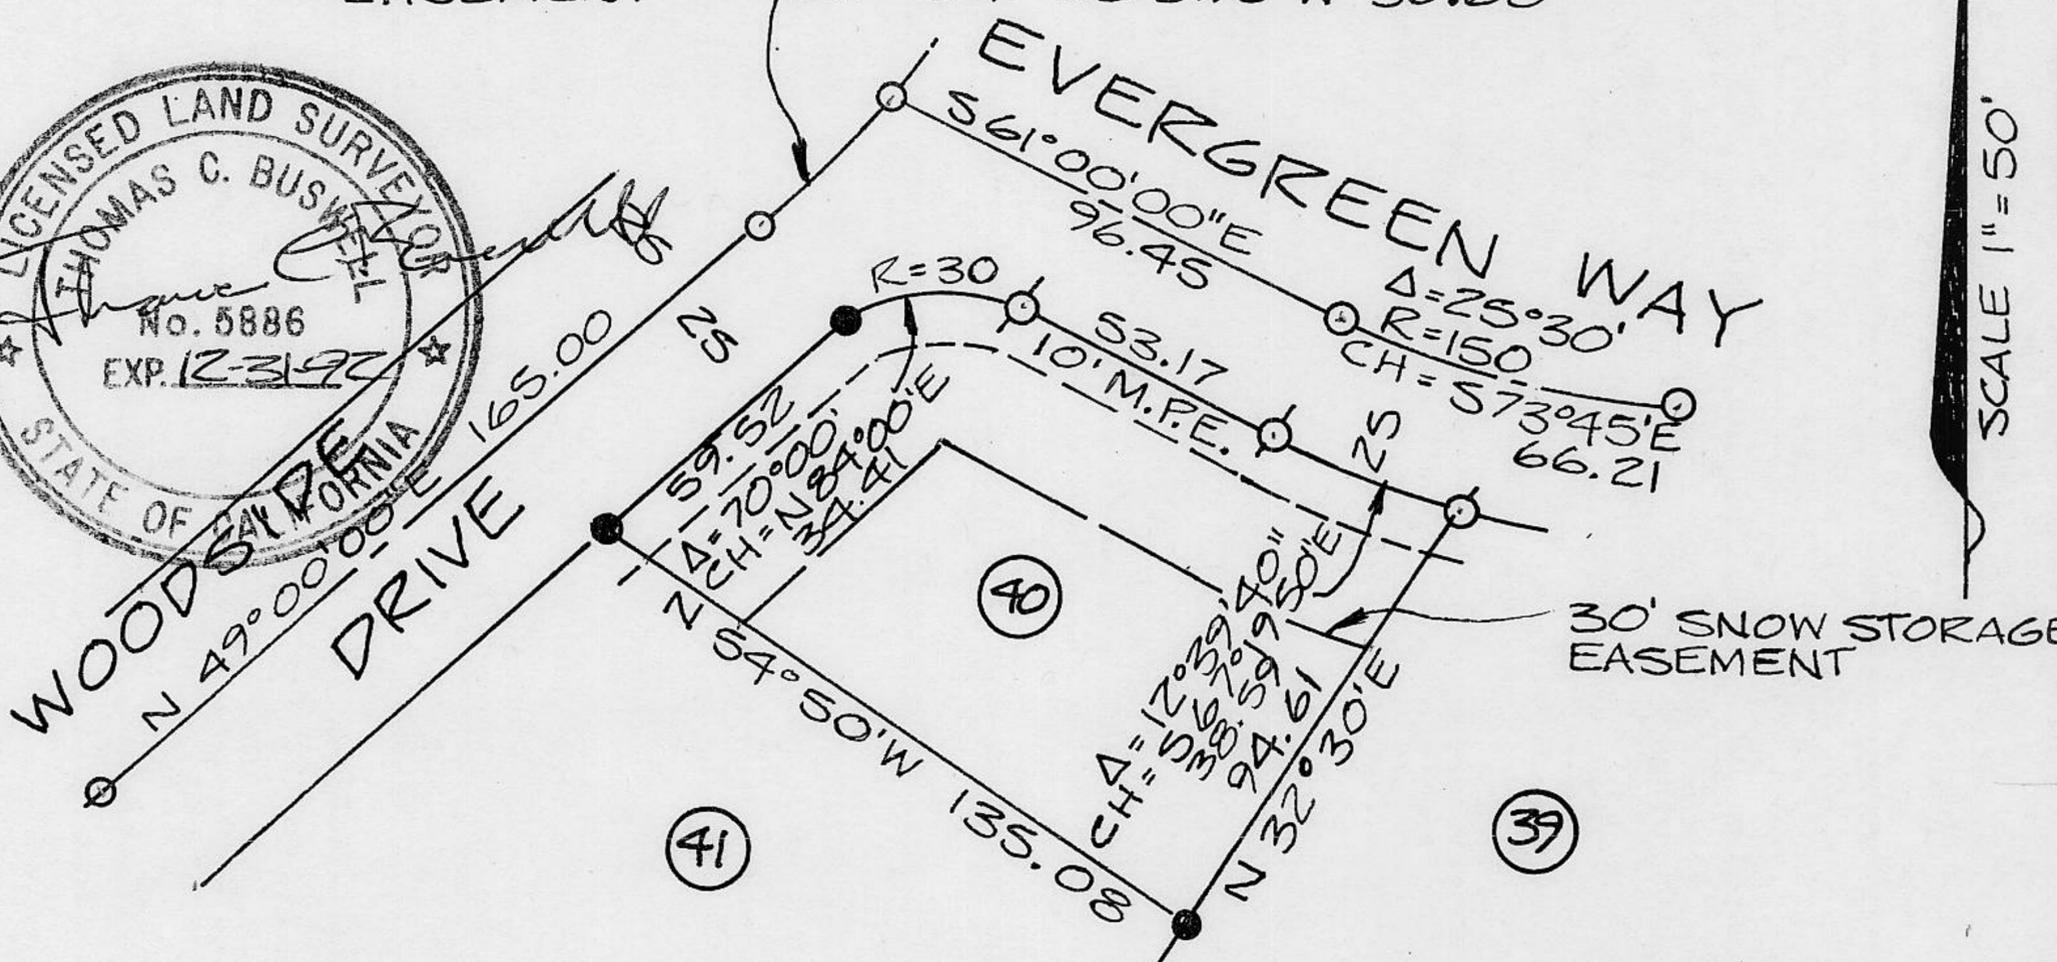

THIS CORNER RECORD WAS PREPARED BY ME OR UNDER MY DIRECTION IN CONFORMANCE WITH THE LAND SURVEYORS ACT ON 8-30 1990

SIGNED: Thomas C. Buswell

L.S. or R.C.E. No.: 5886

SEAL

THIS CORNER RECORD WAS RECEIVED 6/21/91 AND EXAMINED AND FILED 6/28 1991

BY John Rubens  
TITLE: DEPUTY COUNTY SURVEYOR

DOCUMENT No. \_\_\_\_\_  
STATEMENT ON BACK OF SHEET

YES  NO

BOOK 4, CORNER RECORDS, PAGE 58