

CORNER RECORD

COUNTY OF PLACER T. 16N R. 17E M.D. M.D. MERIDIAN CALIFORNIA
 CORNER TYPE: GOV'T. CORNER MEANDER RANCHO CONTROL OTHER
 CORNER IDENTIFICATION - DATE OF VISIT JULY 23 19 90



LOT 6, BLOCK 3, CEDAR FLAT SUBDIVISION, H MAPS 82

CORNER - LEFT AS FOUND FOUND AND TAGGED REESTABLISHED OBLITERATED CORNER REBUILT


PHYSICAL DESCRIPTION OF CORNER FOUND: EVIDENCE AND METHOD USED TO IDENTIFY OR REESTABLISH _____

● FOUND MONUMENT AS INDICATED

PHYSICAL DESCRIPTION OF MONUMENTS REBUILT OR PERPETUATED _____

Q~ SET 5/8" REBAR WITH YELLOW PLASTIC CAP STAMPED
L.S. 5886

CALIFORNIA COORDINATE SYSTEM ORDER: FIRST SECOND THIRD N/A
 STATIONS USED: NGS (USC & GS) STATE COUNTY OTHER STATION _____ STATION _____
 ZONE _____ ELEVATION _____ NORTHINGS (Y) _____ EASTINGS (X) _____

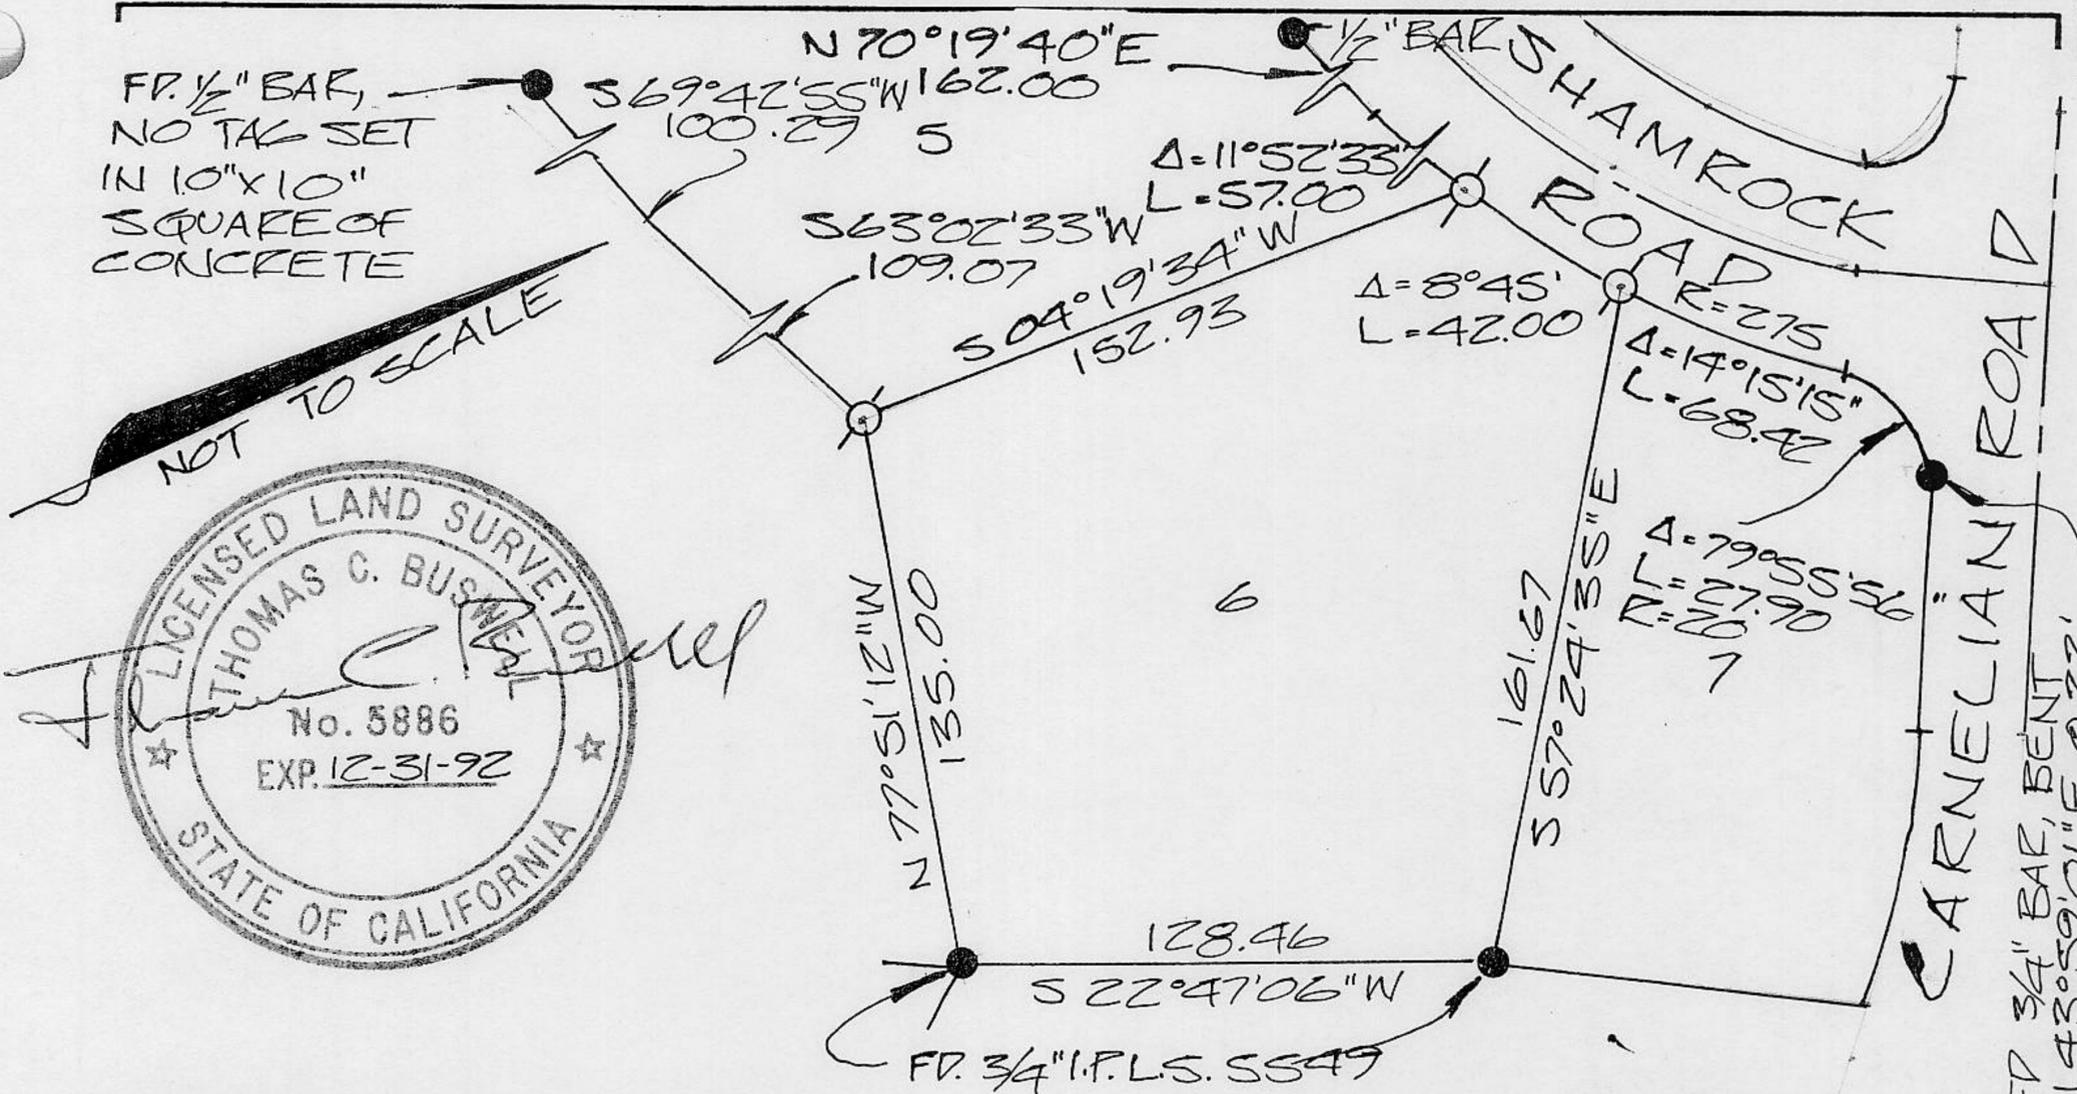

THIS CORNER RECORD WAS PREPARED BY ME OR UNDER MY DIRECTION IN CONFORMANCE WITH THE LAND SURVEYORS ACT ON JULY 24TH 19 90

SIGNED: Thomas C. Buswell

L.S. or ~~REBUILT~~ No. 5886

SEAL

THIS CORNER RECORD WAS RECEIVED 6/27/91 AND EXAMINED AND FILED 6/28 1991

BY: John Rubens
 TITLE: DEPUTY COUNTY SURVEYOR

DOCUMENT No. _____
 STATEMENT ON BACK OF SHEET

YES NO