


CORNER RECORD

COUNTY OF PLACER T. 16N R. 17E M.D. MERIDIAN CALIFORNIA
CORNER TYPE: GOV'T. CORNER MEANDER RANCHO CONTROL OTHER
CORNER IDENTIFICATION - DATE OF VISIT 11-28 1990

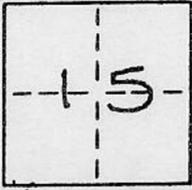

LOT 14, AGATE BAY VISTA UNIT NO. 3, BOOK I MAPS 55

CORNER - LEFT AS FOUND FOUND AND TAGGED REESTABLISHED OBLITERATED CORNER REBUILT


PHYSICAL DESCRIPTION OF CORNER FOUND: EVIDENCE AND METHOD USED TO IDENTIFY OR REESTABLISH

• ~ FD 1/2" IRON PINS, NO TAG AT LOT CORNERS, FD. 3/4" IRON PIN ON STREET CENTERLINE.

PHYSICAL DESCRIPTION OF MONUMENTS REBUILT OR PERPETUATED

or SET 3/8" REBAR WITH YELLOW PLASTIC CAP STAMPED L.S. 5886

CALIFORNIA COORDINATE SYSTEM ORDER: FIRST SECOND THIRD NOT APPLICABLE
STATIONS USED: NGS (USC & GS) STATE COUNTY OTHER STATION _____ STATION _____
ZONE _____ ELEVATION _____ NORTHINGS (Y) _____ EASTINGS (X) _____

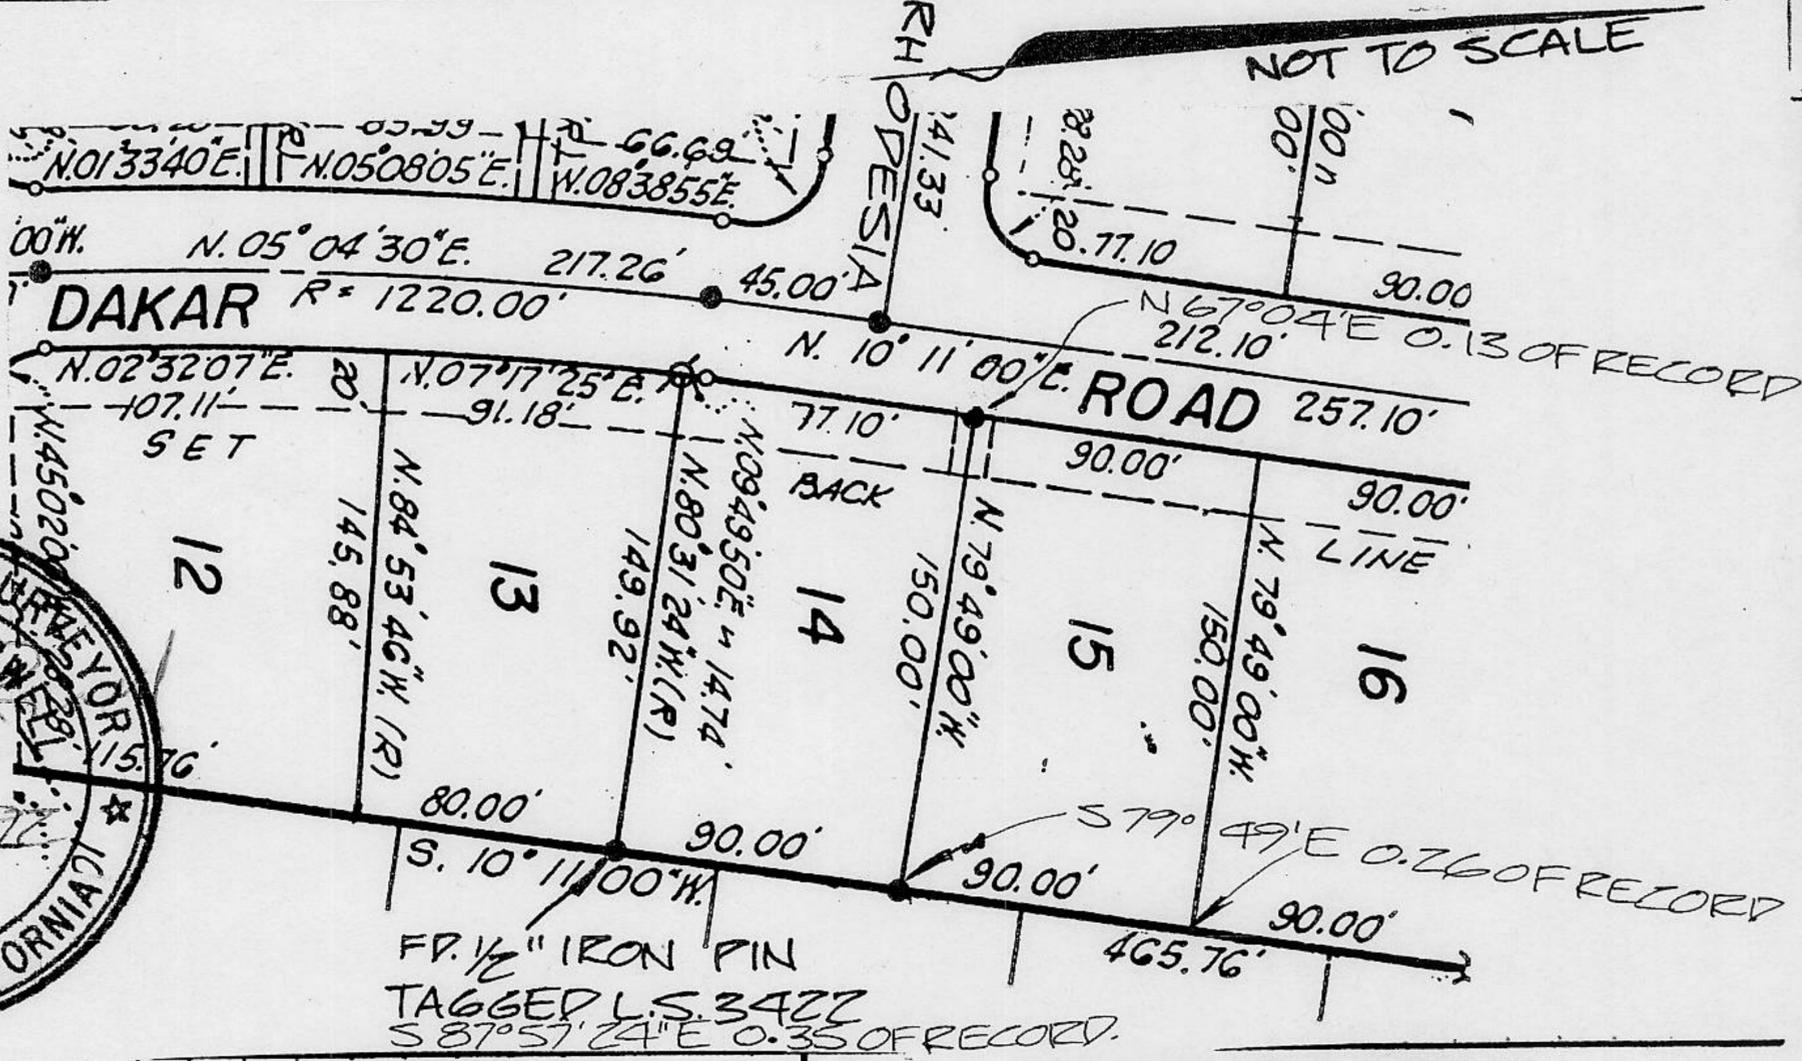

SURVEYOR'S CERTIFICATE
THIS CORNER RECORD WAS PREPARED BY ME OR UNDER MY DIRECTION IN CONFORMANCE WITH THE LAND SURVEYORS ACT ON 12-3 1990
SIGNED: Thomas C. Buswell
L.S. or R.C.E. No.: 5886
SEAL

COUNTY SURVEYOR'S CERTIFICATE
THIS CORNER RECORD WAS RECEIVED 6/27 1991
AND EXAMINED AND FILED 6/28 1991
BY: John Rubens
TITLE: DEPUTY COUNTY SURVEYOR
DOCUMENT No. _____
STATEMENT ON BACK OF SHEET YES NO

BOOK 1 CORNER RECORDS PAGE 61