

(For County Use Only)

CORNER RECORD

COUNTY OF PLACER T. 14 N. R. 9 E. M. D. MERIDIAN CALIFORNIA

CORNER TYPE: GOV'T. CORNER MEANDER RANCHO CONTROL OTHER RESET SECTIONAL CORNER
CORNER IDENTIFICATION — DATE OF VISIT 3-15-1991 IN 1952 PER 1/R.DS./19



CORNER — LEFT AS FOUND FOUND AND TAGGED REESTABLISHED OBLITERATED CORNER REBUILT

PHYSICAL DESCRIPTION OF CORNER FOUND; EVIDENCE AND METHOD USED TO IDENTIFY OR REESTABLISH

- ① FOUND 3/4" IRON PIPE W/ TAG "RCE 7659" FOR SECTION CORNER PER 22 P.M. 11.
- ② FOUND 1/4" IRON PIPE W/CAP STAMPED AS SHOWN BELOW PER 22 P.M. 11. IRON PIPE NOT IN GROUND BUT STOOD UP BY LARGE SPIKE.


PHYSICAL DESCRIPTION OF MONUMENTS REBUILT OR PERPETUATED

- ③ RESET 1/4" IRON PIPE W/ BRASS DISC STAMPED AS SHOWN BELOW, BASED UPON RECORD POSITIONS OF MONUMENTS SHOWN AS FOUND IN SKETCH BELOW. FOUND OLD 1/2" IRON PIPE STAMPED "1/4 S 9/16 - LS 2398" LYING ON GROUND, BENT WITH SCRATCH MARKS FROM HEAVY DUTY EQUIPMENT.

CALIFORNIA COORDINATE SYSTEM ORDER: FIRST SECOND THIRD
 STATIONS USED: NGS (USC & GS) STATE COUNTY OTHER STATION _____ STATION _____
 ZONE _____ ELEVATION _____ NORTHINGS (Y) _____ EASTINGS (X) _____

(Fold)

SKETCH: (Include reference tie or witness points, remarks and topo of area)

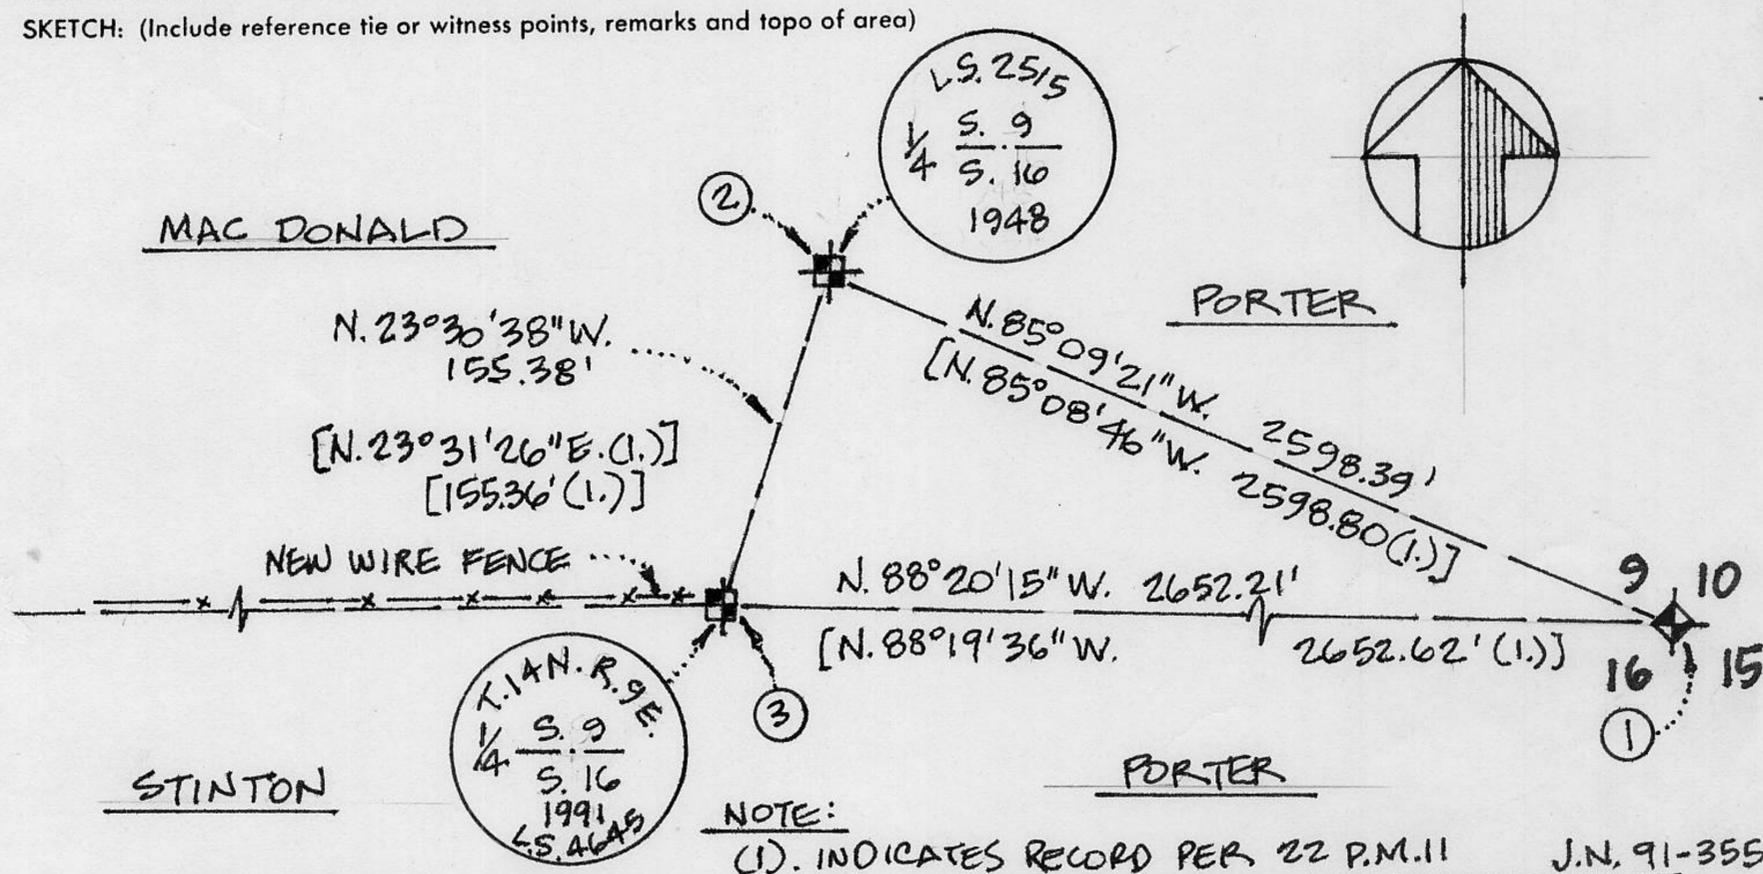


BOOK 2, COLLIER RECORDS, PAGE 64

SURVEYOR'S CERTIFICATE

THIS CORNER RECORD WAS PREPARED BY ME OR UNDER MY DIRECTION IN CONFORMANCE WITH THE LAND SURVEYORS ACT ON APRIL 29, 1991

SIGNED: _____
L.S. 4645 No. _____
RENEWEL: 09/30/94

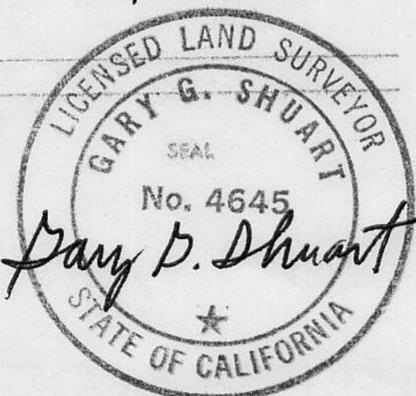

COUNTY SURVEYOR'S CERTIFICATE

THE CORNER RECORD WAS RECEIVED 7/10 1991
AND EXAMINED AND FILED 7/11 1991
BY: John Higgins
TITLE: DEPUTY COUNTY SURVEYOR

DOCUMENT No. _____
STATEMENT ON BACK OF SHEET YES NO