

(For County Use Only)

CORNER RECORD

COUNTY OF PLACER T. 12N. R. 6E. M.O. _____ MERIDIAN CALIFORNIA
CORNER TYPE: GOV'T. CORNER MEANDER RANCHO CONTROL OTHER PROPERTY CORNERS
CORNER IDENTIFICATION - DATE OF VISIT OCTOBER 3, 1990



N MAP 92 - Lincoln Airpark
* O MAPS 60 - Lincoln Air Center

CORNER - LEFT AS FOUND FOUND AND TAGGED REESTABLISHED OBLITERATED CORNER REBUILT


- PHYSICAL DESCRIPTION OF CORNER FOUND; EVIDENCE AND METHOD USED TO IDENTIFY OR REESTABLISH
- ① FOUND 3/4" I.P. PAINTED WHITE W/ PLASTIC PLUG "SHUART L.S. 4645" PER 'N' MAPS 92, CERTIFICATE OF CORRECTION RECORDED IN BK 2906 O.R. 167 & CORNER RECORD
 - ② FOUND 1" I.P. PAINTED WHITE W/ PLASTIC PLUG "SHUART L.S. 4645" PER 'O' MAPS 60. & CERTIFICATE OF CORRECTION RECORDED IN BK 3240 O.R. 689

- PHYSICAL DESCRIPTION OF MONUMENTS REBUILT OR PERPETUATED
- ③ SET 3/4" I.P. PAINTED WHITE WITH PLASTIC PLUG "SHUART L.S. 4645" BASED UPON RELATIVE POSITIONS OF RECORD MONUMENTS SHOWN AS FOUND HEREON AND AS ORIGINALLY SET BY THIS SURVEYOR.

CALIFORNIA COORDINATE SYSTEM ORDER: FIRST SECOND THIRD
STATIONS USED: NGS (USC & GS) STATE COUNTY OTHER STATION _____ STATION _____
ZONE _____ ELEVATION _____ NORTHINGS (Y) _____ EASTINGS (X) _____

(Fold)

SKETCH: (Include reference tie or witness points, remarks and topo of area)

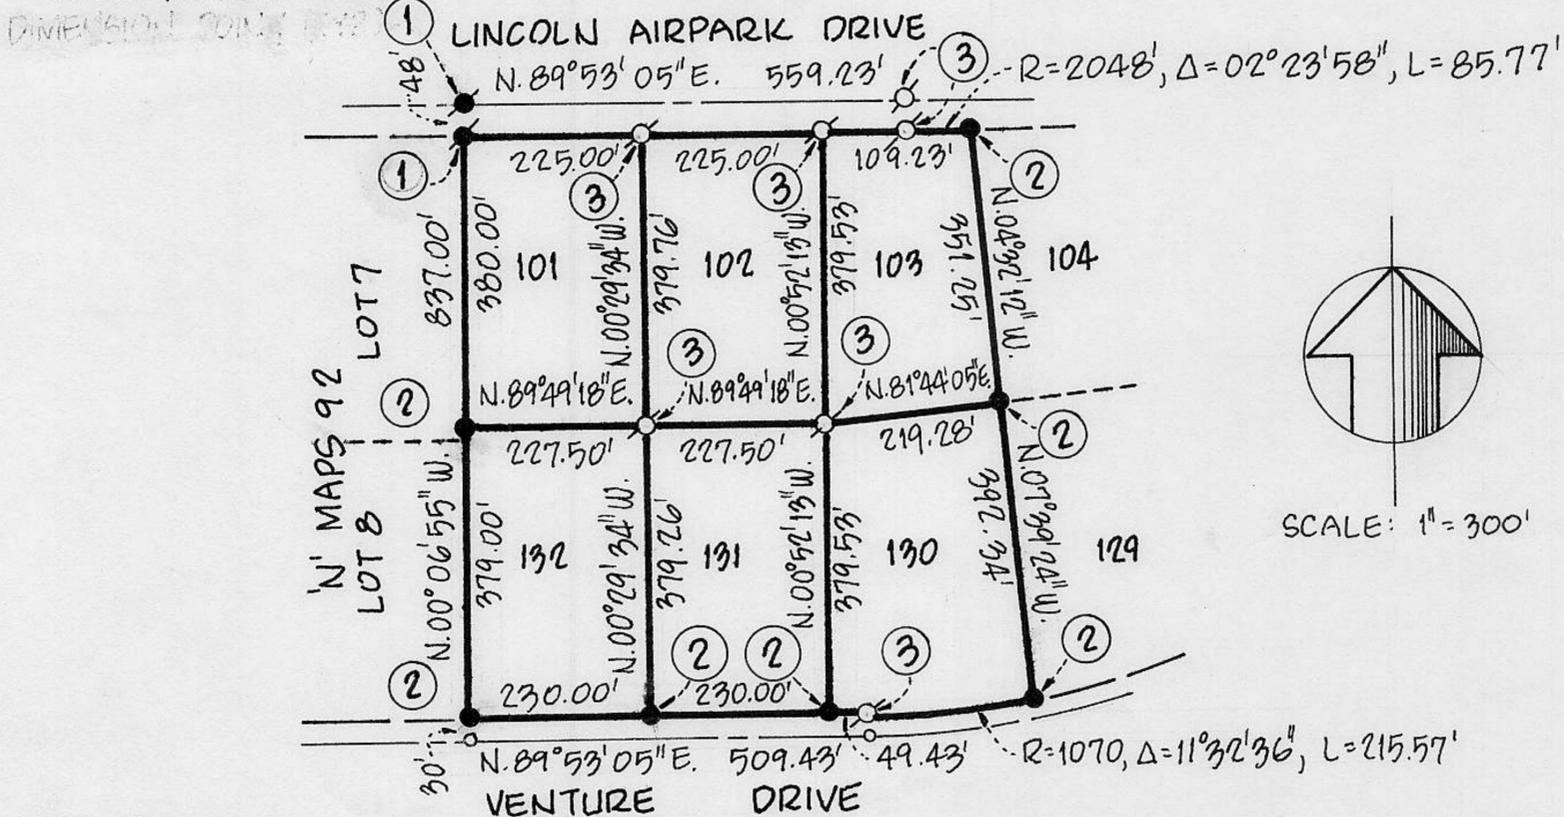


J.N. 90-350

SURVEYOR'S CERTIFICATE

THIS CORNER RECORD WAS PREPARED BY ME OR UNDER MY DIRECTION IN CONFORMANCE WITH THE LAND SURVEYORS ACT ON OCTOBER 15, 1990

SIGNED: _____

L.S. 4645
EXPIRES: 09-30-94

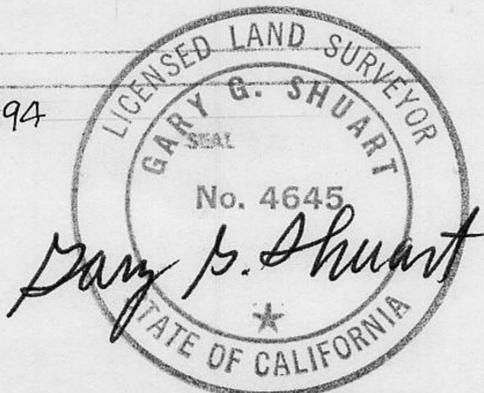

COUNTY SURVEYOR'S CERTIFICATE

THE CORNER RECORD WAS RECEIVED 7/10 1991
AND EXAMINED AND FILED 7/10 1991

BY: John R. Hubert
TITLE: DEPUTY COUNTY SURVEYOR

DOCUMENT No. _____

STATEMENT ON BACK OF SHEET

YES NO

Book 2 Corner Records, Page 66