

(For County Use Only)

CORNER RECORD

COUNTY OF PLACER T. 14N R. 9E M.D. MERIDIAN CALIFORNIA
CORNER TYPE: GOV'T. CORNER MEANDER RANCHO CONTROL OTHER PROPERTY CORNERS
CORNER IDENTIFICATION — DATE OF VISIT APRIL 9, 1991

21

PCL. "B" OF
19 P.M. 102

CORNER — LEFT AS FOUND FOUND AND TAGGED REESTABLISHED OBLITERATED CORNER REBUILT

PHYSICAL DESCRIPTION OF CORNER FOUND; EVIDENCE AND METHOD USED TO IDENTIFY OR REESTABLISH

① FOUND 5/8" REBAR W/ PLASTIC CAP "RCE 9093" PER 19 P.M. 102.

PHYSICAL DESCRIPTION OF MONUMENTS REBUILT OR PERPETUATED


② SET 3/4" IRON PIPE W/ PLASTIC CAP "SHUART L.S. 4645" BASED UPON RELATIVE POSITIONS OF RECORD MONUMENTS SHOWN AS FOUND IN SKETCH BELOW.

③ DIMENSION POINT ONLY

CALIFORNIA COORDINATE SYSTEM ORDER: FIRST SECOND THIRD
STATIONS USED: NGS (USC & GS) STATE COUNTY OTHER STATION _____ STATION _____
ZONE _____ ELEVATION _____ NORTHINGS (Y) _____ EASTINGS (X) _____

(Fold)

SKETCH: (Include reference tie or witness points, remarks and topo of area)

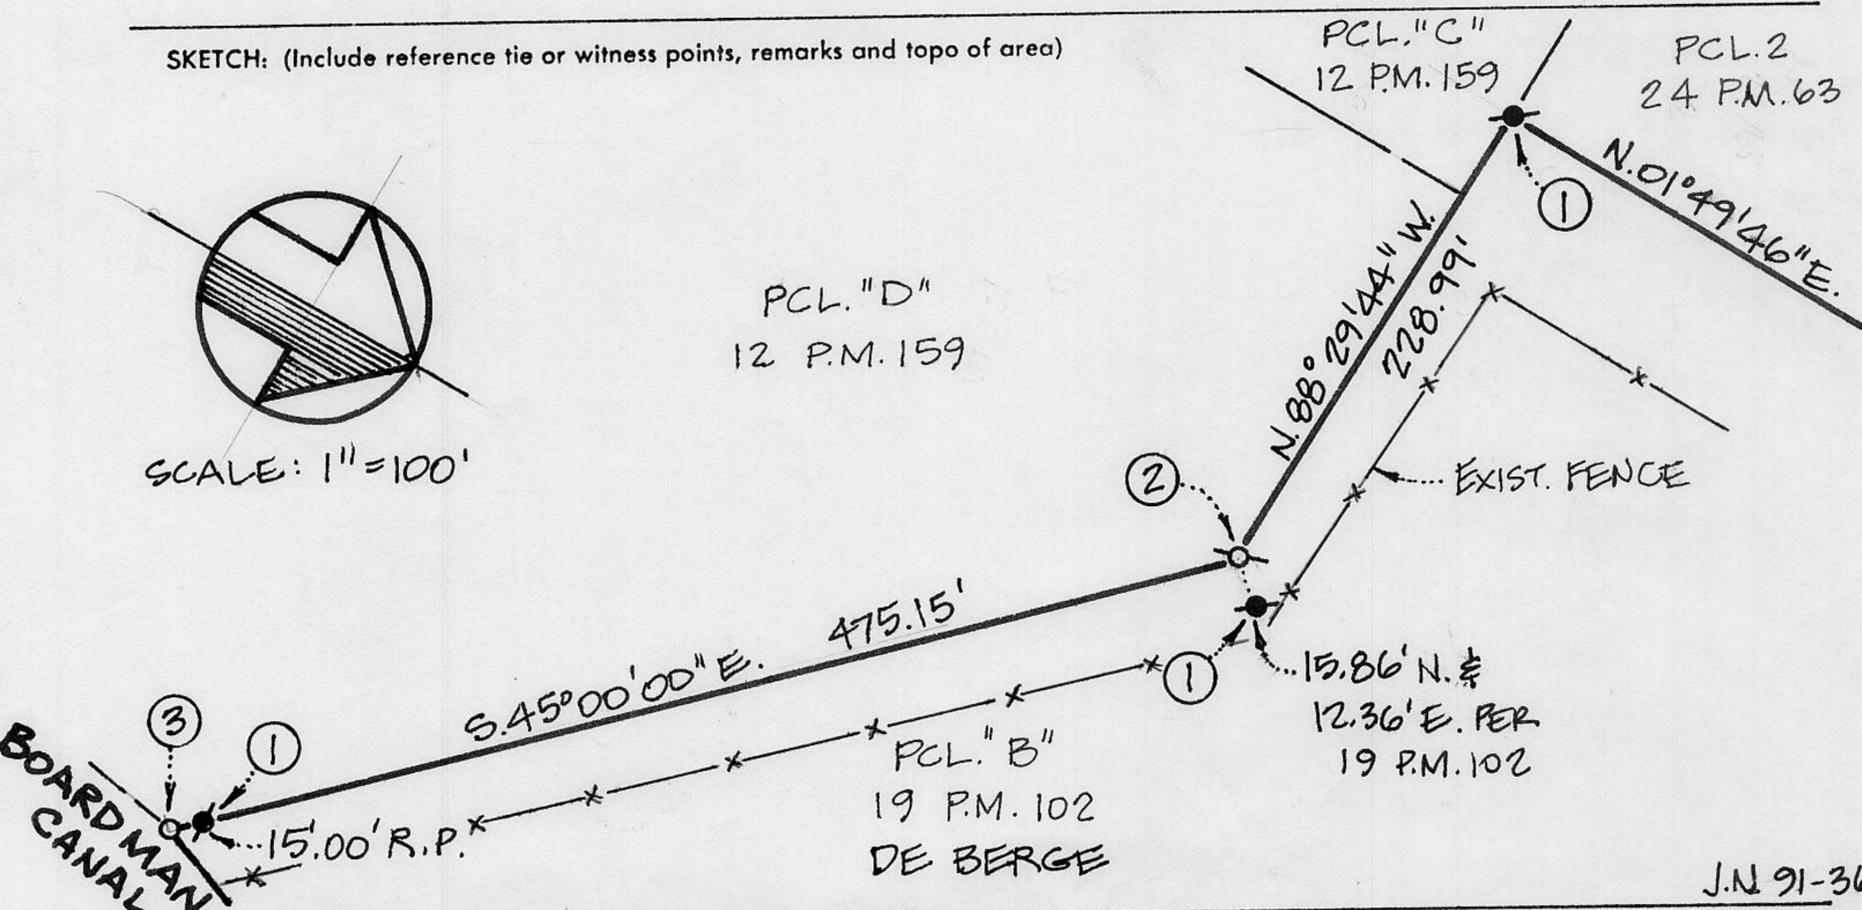

J.N. 91-361

SURVEYOR'S CERTIFICATE

THIS CORNER RECORD WAS PREPARED BY ME OR UNDER MY DIRECTION IN CONFORMANCE WITH THE LAND SURVEYORS ACT ON APRIL 29, 1991

SIGNED: L.S. 4645
RENEWEL: 09/30/94



COUNTY SURVEYOR'S CERTIFICATE

THE CORNER RECORD WAS RECEIVED 7/10 1991 AND EXAMINED AND FILED 7/10 1991

BY: John R. Jensen
TITLE: DEPUTY COUNTY SURVEYOR

DOCUMENT No. _____

STATEMENT ON BACK OF SHEET

YES NO

Book 2 Corner Records, Page 67