

CORNER RECORD

COUNTY OF PLACER T. 15N R. 16E M.D. MERIDIAN CALIFORNIA

CORNER TYPE: GOV'T. CORNER MEANDER RANCHO CONTROL OTHER
CORNER IDENTIFICATION - DATE OF VISIT 8-14-1990



BOOK C, MAPS PAGE 12
LOT 1, BLOCK 32, TAHOE PINES SUBDIVISION

CORNER - LEFT AS FOUND FOUND AND TAGGED REESTABLISHED OBLITERATED CORNER REBUILT

PHYSICAL DESCRIPTION OF CORNER FOUND: EVIDENCE AND METHOD USED TO IDENTIFY OR REESTABLISH

● ~ FND. 1/2" REBAR WITH YELLOW PLASTIC CAP STAMPED LS 2839
UNLESS OTHERWISE NOTED.



PHYSICAL DESCRIPTION OF MONUMENTS REBUILT OR PERPETUATED

Q ~ SET 5/8" REBAR WITH YELLOW PLASTIC CAP STAMPED LS. 5886

CALIFORNIA COORDINATE SYSTEM ORDER: FIRST SECOND THIRD N/A
STATIONS USED: NGS (USC & GS) STATE COUNTY OTHER STATION _____ STATION _____
ZONE _____ ELEVATION _____ NORTHINGS (Y) _____ EASTINGS (X) _____

SE COR LOT 1, BLOCK 38

(C) ~ RECORD
C MAPS 12

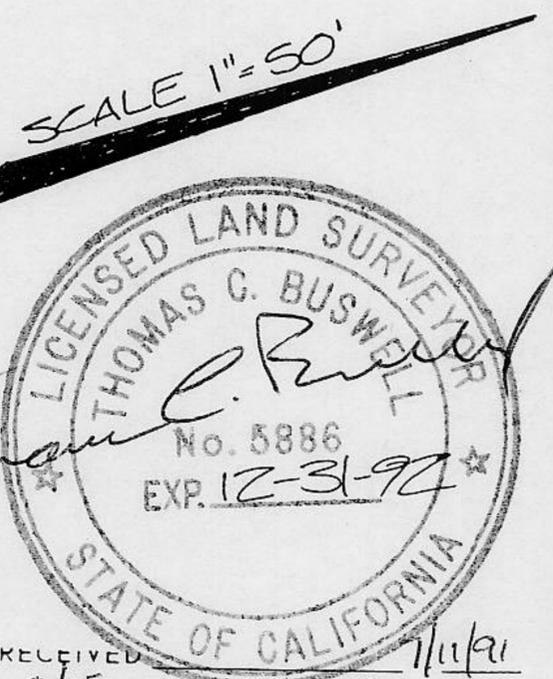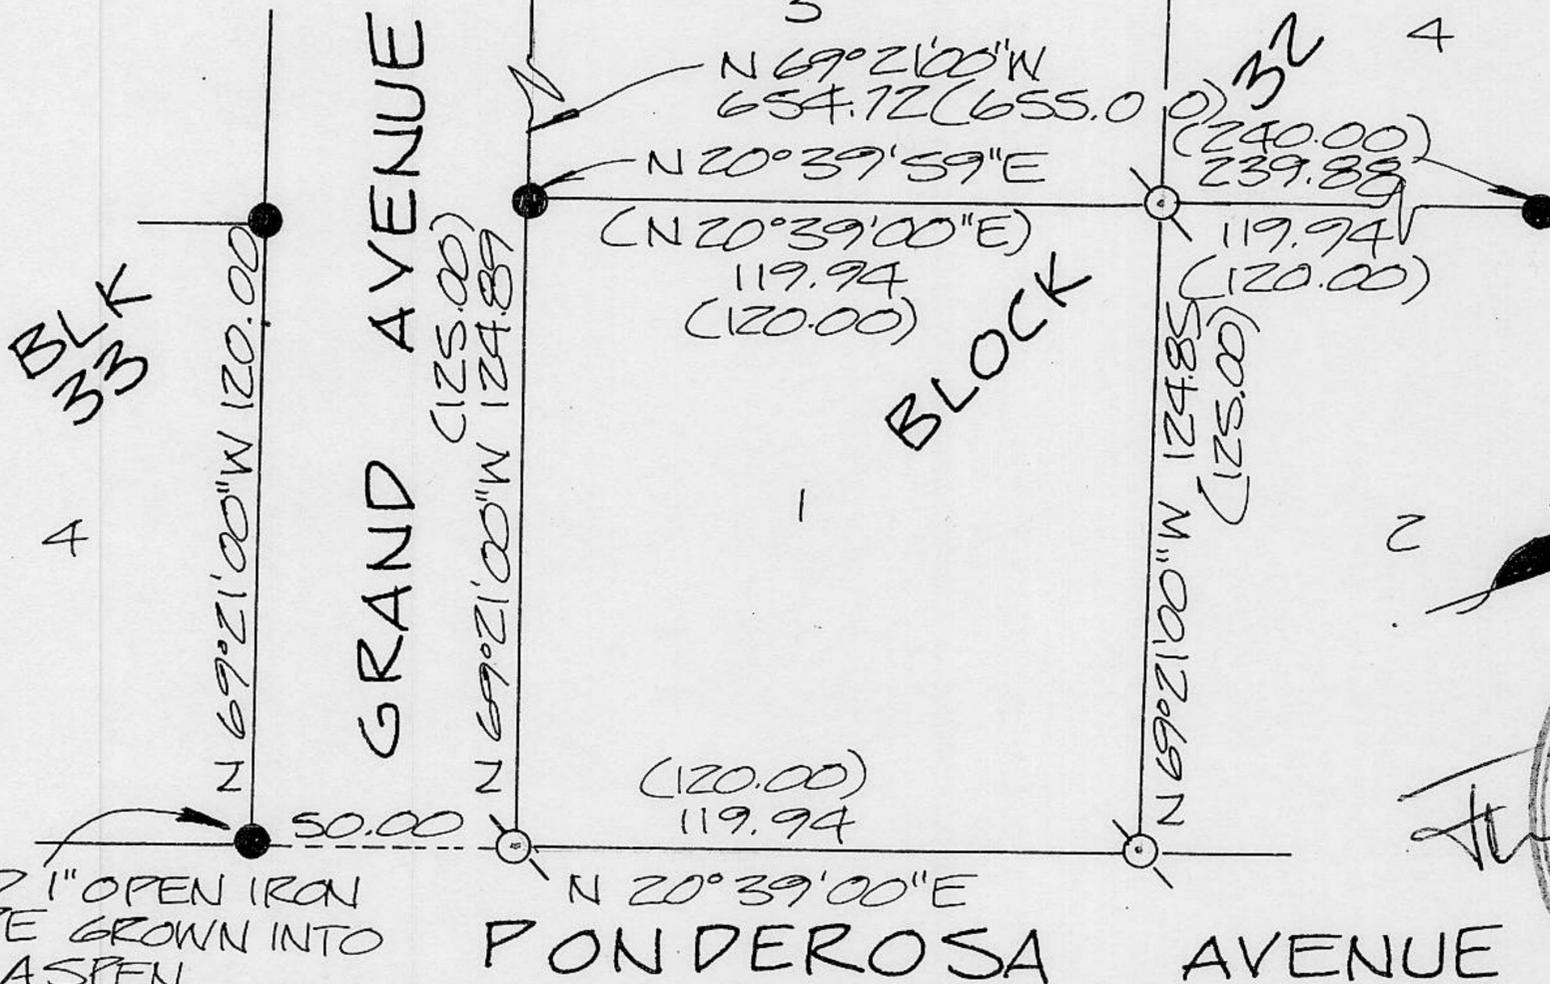

FND 1" OPEN IRON
PIPE GROWN INTO
0" ASPEN

THIS CORNER RECORD WAS PREPARED BY ME OR UNDER MY DIRECTION IN CONFORMANCE WITH THE LAND SURVEYORS ACT ON 8-20 19 90

SIGNED: Thomas G. Buswell

L.S. or ~~RE~~ No.: 5886

SEAL

THIS CORNER RECORD WAS RECEIVED AND EXAMINED AND FILED 7/12 19 91

BY: John Higgins
TITLE: DEPUTY COUNTY SURVEYOR

DOCUMENT No. _____
STATEMENT ON BACK OF SHEET

YES NO