

CORNER RECORD

COUNTY OF PLACER T. 16 N R. 18 E MD & M MERIDIAN CALIFORNIA

CORNER TYPE: GOV'T. CORNER MEANDER RANCHO CONTROL OTHER
 CORNER IDENTIFICATION - DATE OF VISIT JULY 23 1990

19 LAKE TAHOE CAULIE NEVADA BROCKWAY SPRINGS OF TAHOE PHASE 3 TRACT 232
A CONDOMINIUM SUBDIVISION
BOOK "O" OF MAPS PG 73

CORNER - LEFT AS FOUND FOUND AND TAGGED REESTABLISHED OBLITERATED CORNER REBUILT

PHYSICAL DESCRIPTION OF CORNER FOUND: EVIDENCE AND METHOD USED TO IDENTIFY OR REESTABLISH

• FND 5/8" REBAR w/ YELLOW PLASTIC CAP L.S. # 3422


PHYSICAL DESCRIPTION OF MONUMENTS REBUILT OR PERPETUATED

Ø SET 5/8" REBAR w/ YELLOW CAP L.S. # 6230

CALIFORNIA COORDINATE SYSTEM ORDER: FIRST SECOND THIRD N/A

STATIONS USED: NGS (USC & GS) STATE COUNTY OTHER STATION _____ STATION _____

ZONE _____ ELEVATION _____ NORTHINGS (Y) _____ EASTINGS (X) _____

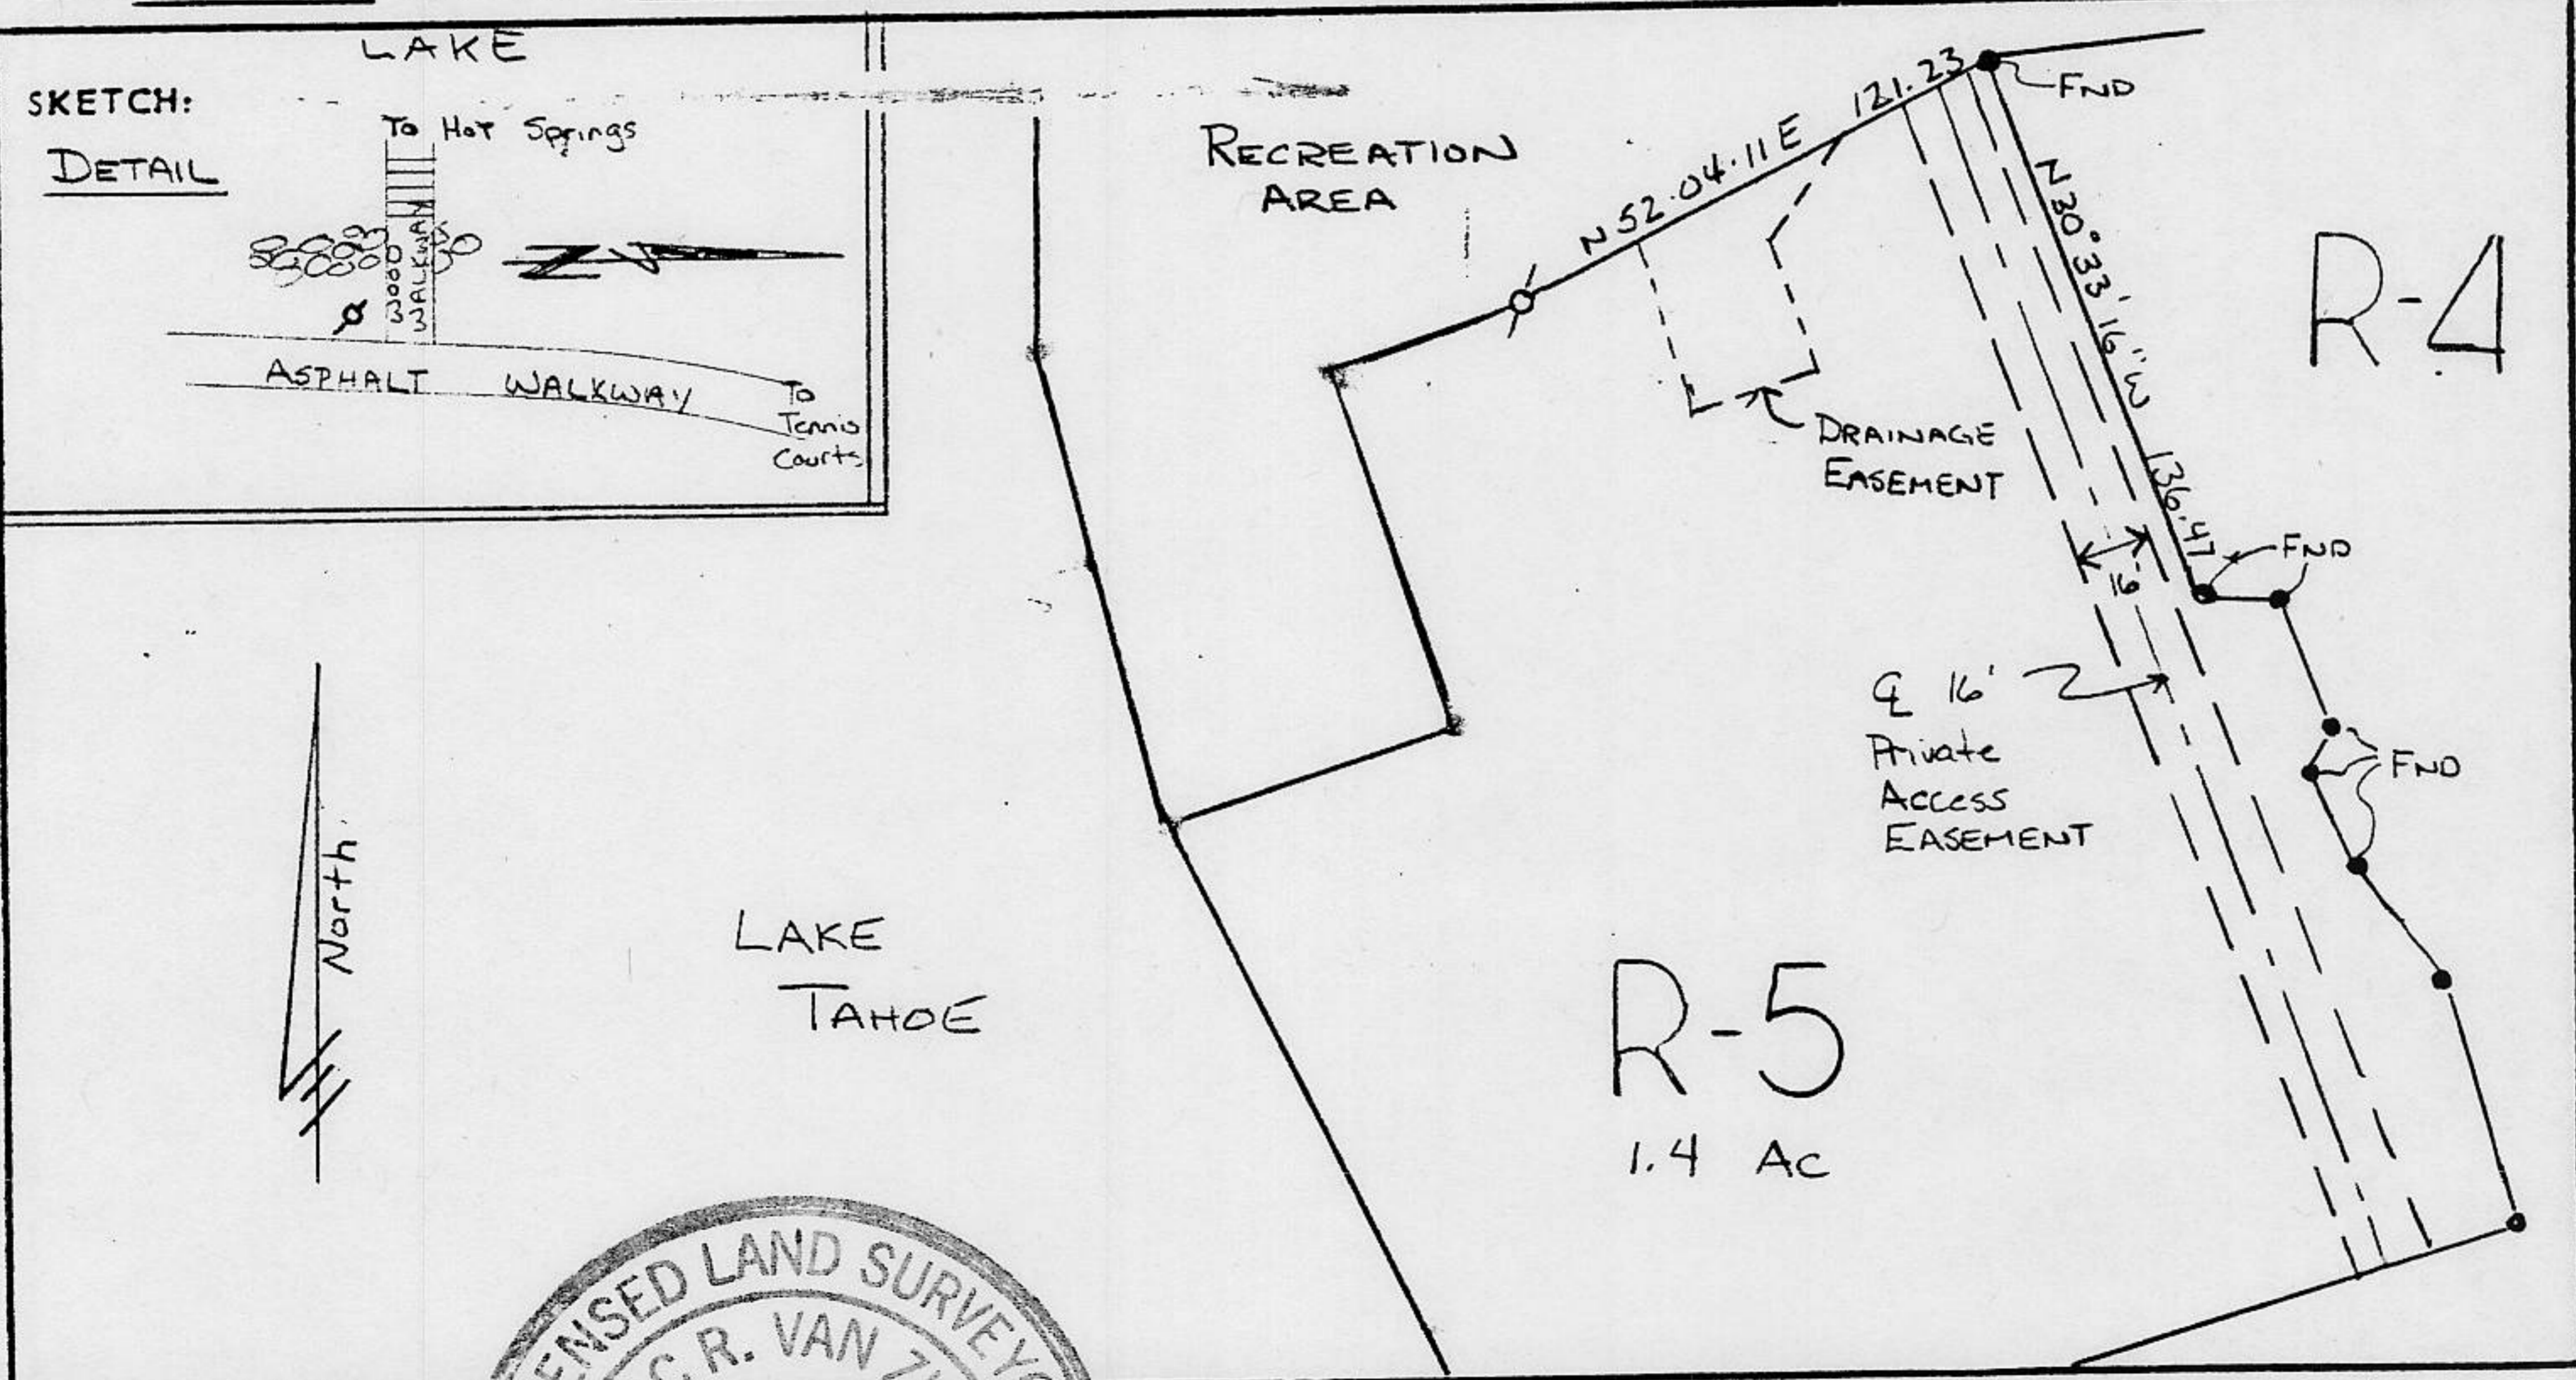


SURVEYOR'S CERTIFICATE

THIS CORNER RECORD WAS PREPARED BY ME OR UNDER MY DIRECTION IN CONFORMANCE WITH THE LAND SURVEYORS ACT ON AUG 7

SIGNED: _____

L.S. or R.C.E. No.: _____

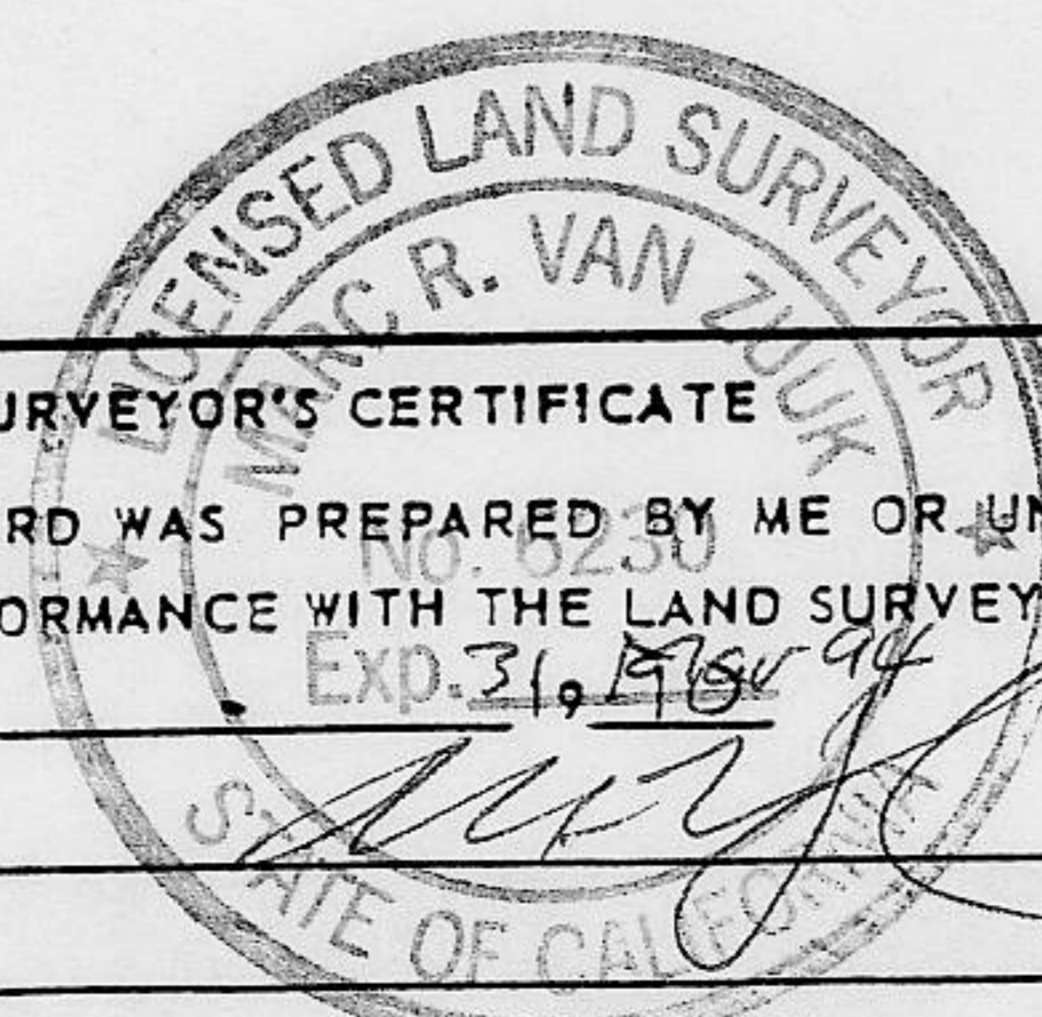

COUNTY SURVEYOR'S CERTIFICATE

THIS CORNER RECORD WAS RECEIVED _____ 19____ AND EXAMINED AND FILED _____ 19____

BY: _____

TITLE: _____

DOCUMENT No. _____

STATEMENT ON BACK OF SHEET

YES NO

BOOK 2 CORNER RECORDS PAGE 73