

CORNER RECORD

COUNTY OF PLACER T. 16 N R. 17 E MDM MERIDIAN CALIFORNIA

CORNER TYPE: GOV'T. CORNER MEANDER RANCHO CONTROL OTHER
 CORNER IDENTIFICATION - DATE OF VISIT July 1990



LOT 203, DOLLAR POINT UNIT #4
 BOOK H of MAPS, PAGE 40

CORNER LEFT AS FOUND FOUND AND TAGGED REESTABLISHED OBLITERATED CORNER REBUILT


PHYSICAL DESCRIPTION OF CORNER FOUND: EVIDENCE AND METHOD USED TO IDENTIFY OR REESTABLISH

see sketch
 found 1/2" rebar w/punchmark

PHYSICAL DESCRIPTION OF MONUMENTS REBUILT OR PERPETUATED

none

CALIFORNIA COORDINATE SYSTEM ORDER: FIRST SECOND THIRD
 STATIONS USED: NGS (USC & GS) STATE COUNTY OTHER STATION _____ STATION _____
 ZONE _____ ELEVATION _____ NORTHINGS (Y) _____ EASTINGS (X) _____

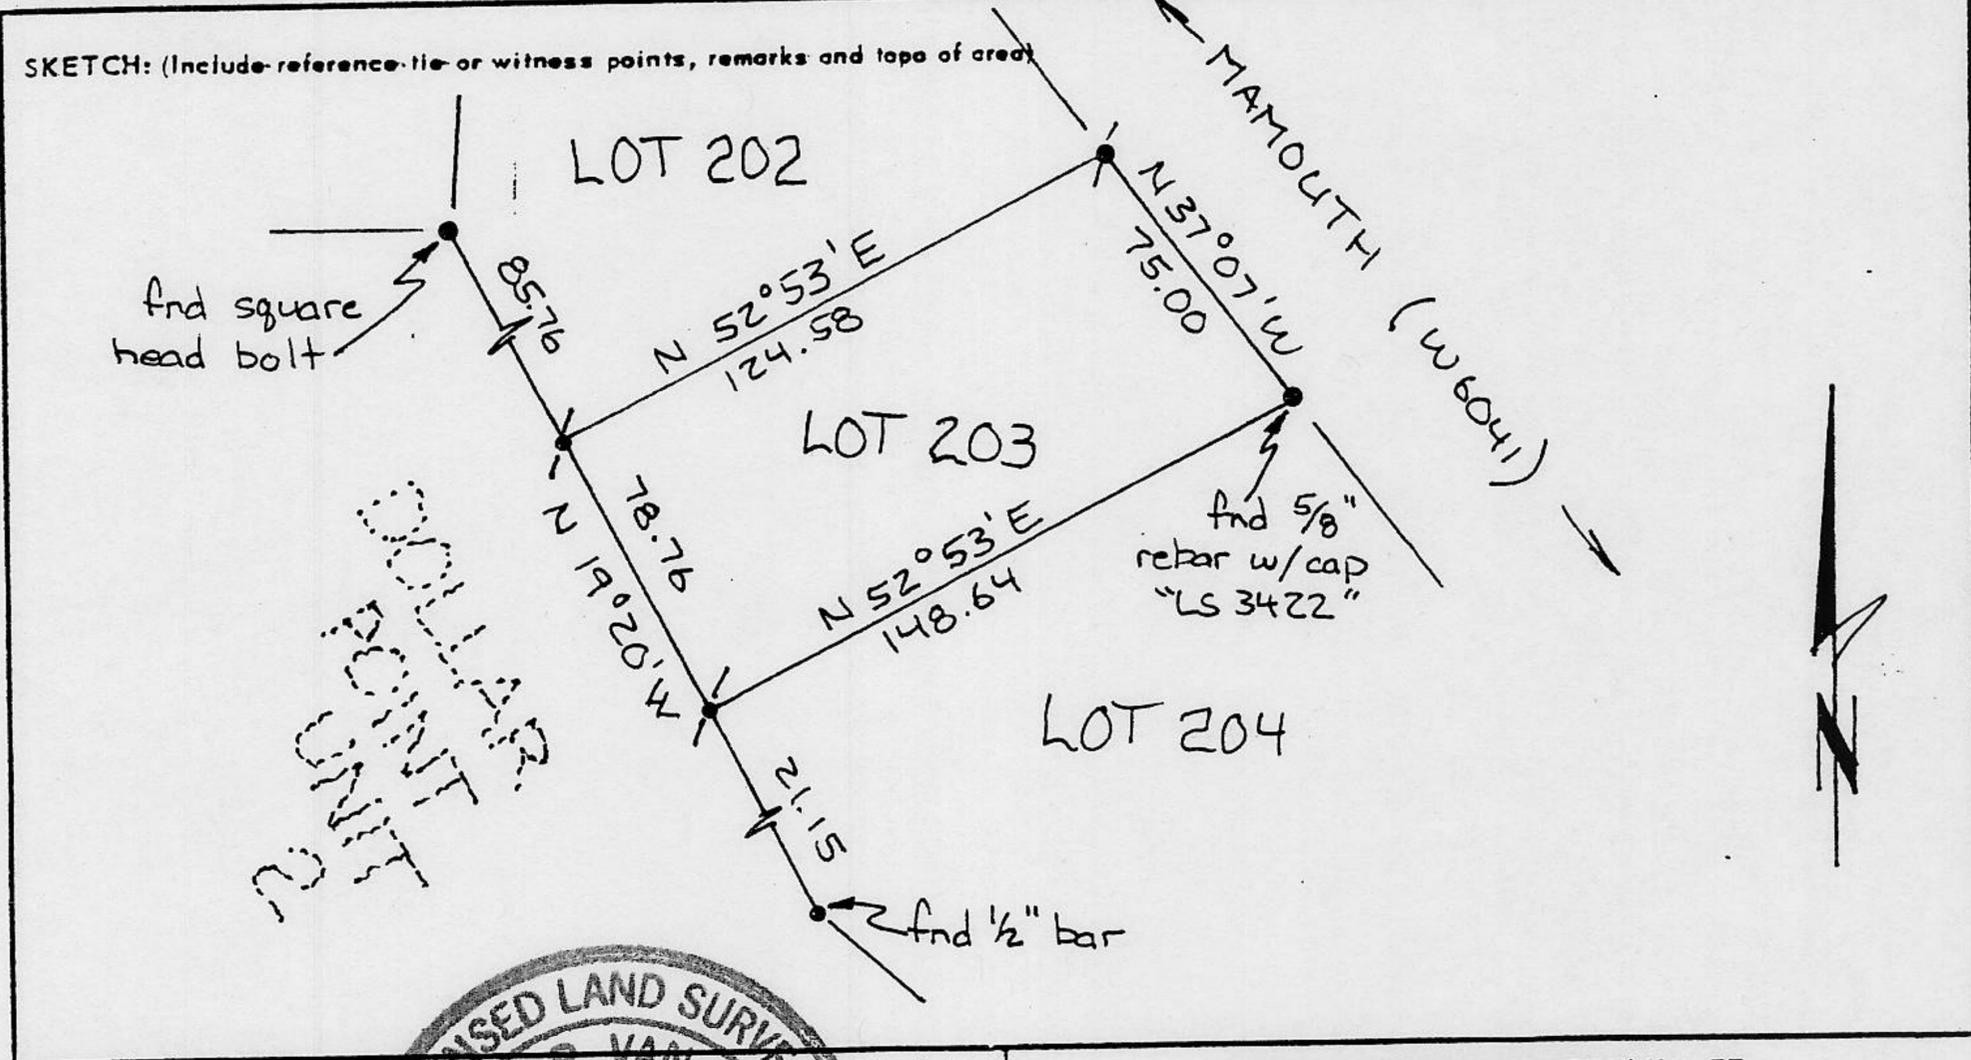

SURVEYOR'S CERTIFICATE
 MARGARET VAN BUIK
 LICENSED LAND SURVEYOR
 No. 8230
 Exp. 31 Mar 94
 STATE OF CALIFORNIA

THIS CORNER RECORD WAS PREPARED BY ME OR UNDER MY DIRECTION IN CONFORMANCE WITH THE LAND SURVEYORS ACT ON Dec 99

SIGNED: _____

L.S. or R.C.E. No.: _____

COUNTY SURVEYOR'S CERTIFICATE

THIS CORNER RECORD WAS RECEIVED 7/19 1991
 AND EXAMINED AND FILED 7/22 1991

BY: John Rubens
 TITLE: DEPUTY COUNTY SURVEYOR

DOCUMENT No. _____
 STATEMENT ON BACK OF SHEET YES NO

BOOK 2, CORNER RECORDS PAGE 80

J/N 505.00