

(For County Use Only)


CORNER RECORD

NO. 7125.356

COUNTY OF PLACER T. 14N R. 17E MOUNT DIABLO MERIDIAN CALIFORNIA

CORNER TYPE: GOV'T. CORNER MEANDER RANCHO CONTROL OTHER

CORNER IDENTIFICATION - DATE OF VISIT 10/30 1990

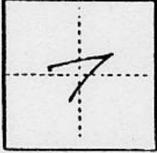

CHAMBERS LANDING II, TRACT #553, 'N' MAPS 50

CORNER - LEFT AS FOUND FOUND AND TAGGED REESTABLISHED OBLITERATED CORNER REBUILT

PHYSICAL DESCRIPTION OF CORNER FOUND; EVIDENCE AND METHOD USED TO IDENTIFY OR REESTABLISH

• FOUND CORNERS AS NOTED


PHYSICAL DESCRIPTION OF MONUMENTS REBUILT OR PERPETUATED

SET 5/8" x 24" REBAR IN PLASTIC CAP, L.S. 4976, AS NOTED

CALIFORNIA COORDINATE SYSTEM ORDER: FIRST SECOND THIRD
STATIONS USED: NGS (USC & GS) STATE COUNTY OTHER STATION N/A STATION _____
ZONE _____ ELEVATION _____ NORTHINGS (Y) _____ EASTINGS (X) _____

(Fold)

SKETCH: (Include reference tie or witness points, remarks and topo of area)

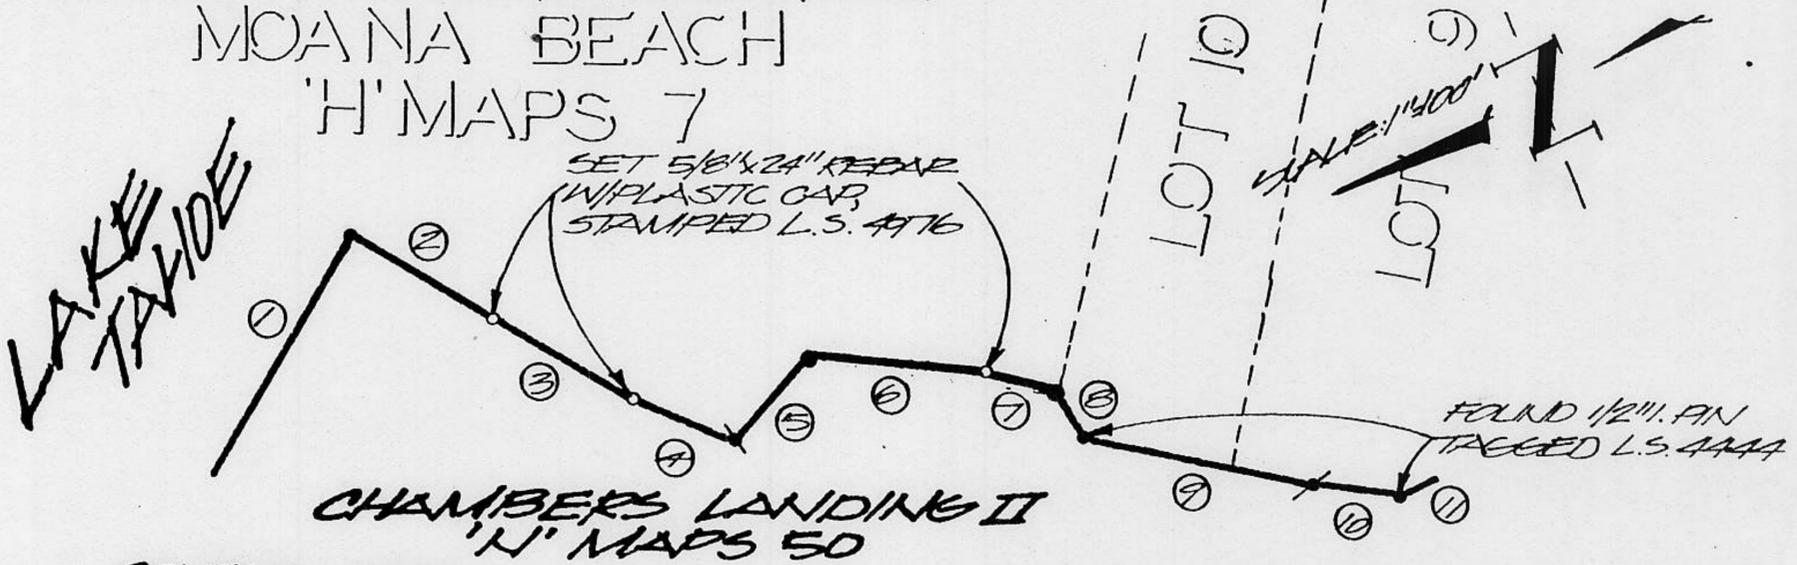


COURSE DATA

①	N30°27'56"W	158.94'	⑦	N45°05'48"E	29.91'
②	N58°49'48"E	60.75'	⑧	N86°37'48"E	23.96'
③	N58°49'48"E	71.30'	⑨	N40°02'48"E	99.45'
④	N51°44'48"E	40.48'	⑩	N36°09'48"E	38.23'
⑤	N20°51'12"W	49.23'	⑪	N02°40'48"E	16.56'
⑥	N33°18'48"E	75.69'			

SURVEYOR'S CERTIFICATE

THIS CORNER RECORD WAS PREPARED BY ME OR UNDER MY DIRECTION IN CONFORMANCE WITH THE LAND SURVEYORS ACT ON DEC. 12 1990

SIGNED: MARK D. FILSINGER
L.S. or R.C.E. No. 4976

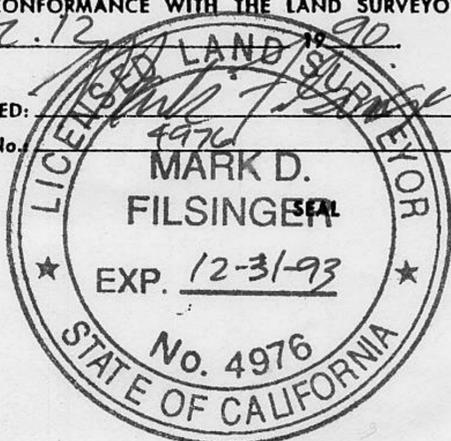

COUNTY SURVEYOR'S CERTIFICATE

THE CORNER RECORD WAS RECEIVED 8/20 1991
AND EXAMINED AND FILED 8/24 1991

BY: John Ruffens
TITLE: DEPUTY COUNTY SURVEYOR

DOCUMENT No. _____

STATEMENT ON BACK OF SHEET

YES NO

BOOK 2, CORNER RECORDS, PAGE 85