


CORNER RECORD

COUNTY OF PLACER T. 16N R. 17E M.D.B. & MERIDIAN CALIFORNIA

CORNER TYPE: GOV'T. CORNER MEANDER RANCHO CONTROL OTHER

CORNER IDENTIFICATION - DATE OF VISIT 15 Aug 1991

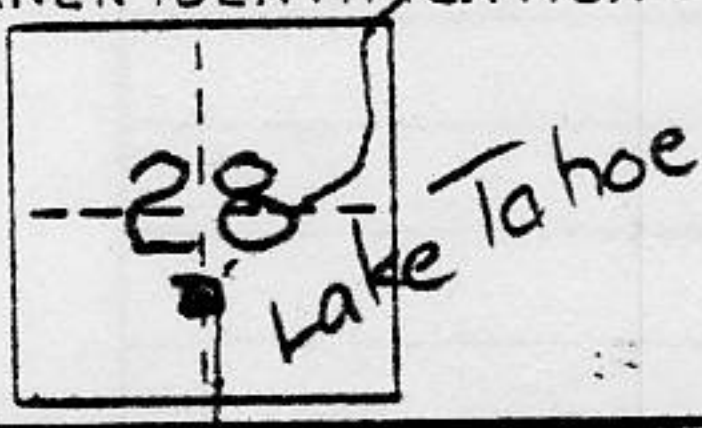


RESET CORNERS PER 6/SUR/152
AND D/MAPS/43 ALONG S.R. 28

CORNER - LEFT AS FOUND FOUND AND TAGGED REESTABLISHED OBLITERATED CORNER RESULT

PHYSICAL DESCRIPTION OF CORNER FOUND: EVIDENCE AND METHOD USED TO IDENTIFY OR REESTABLISH

- (1) Record data per Book 9 of Surveys, at Page 130
- (3) Record data per Book 6 of Surveys, at Page 152

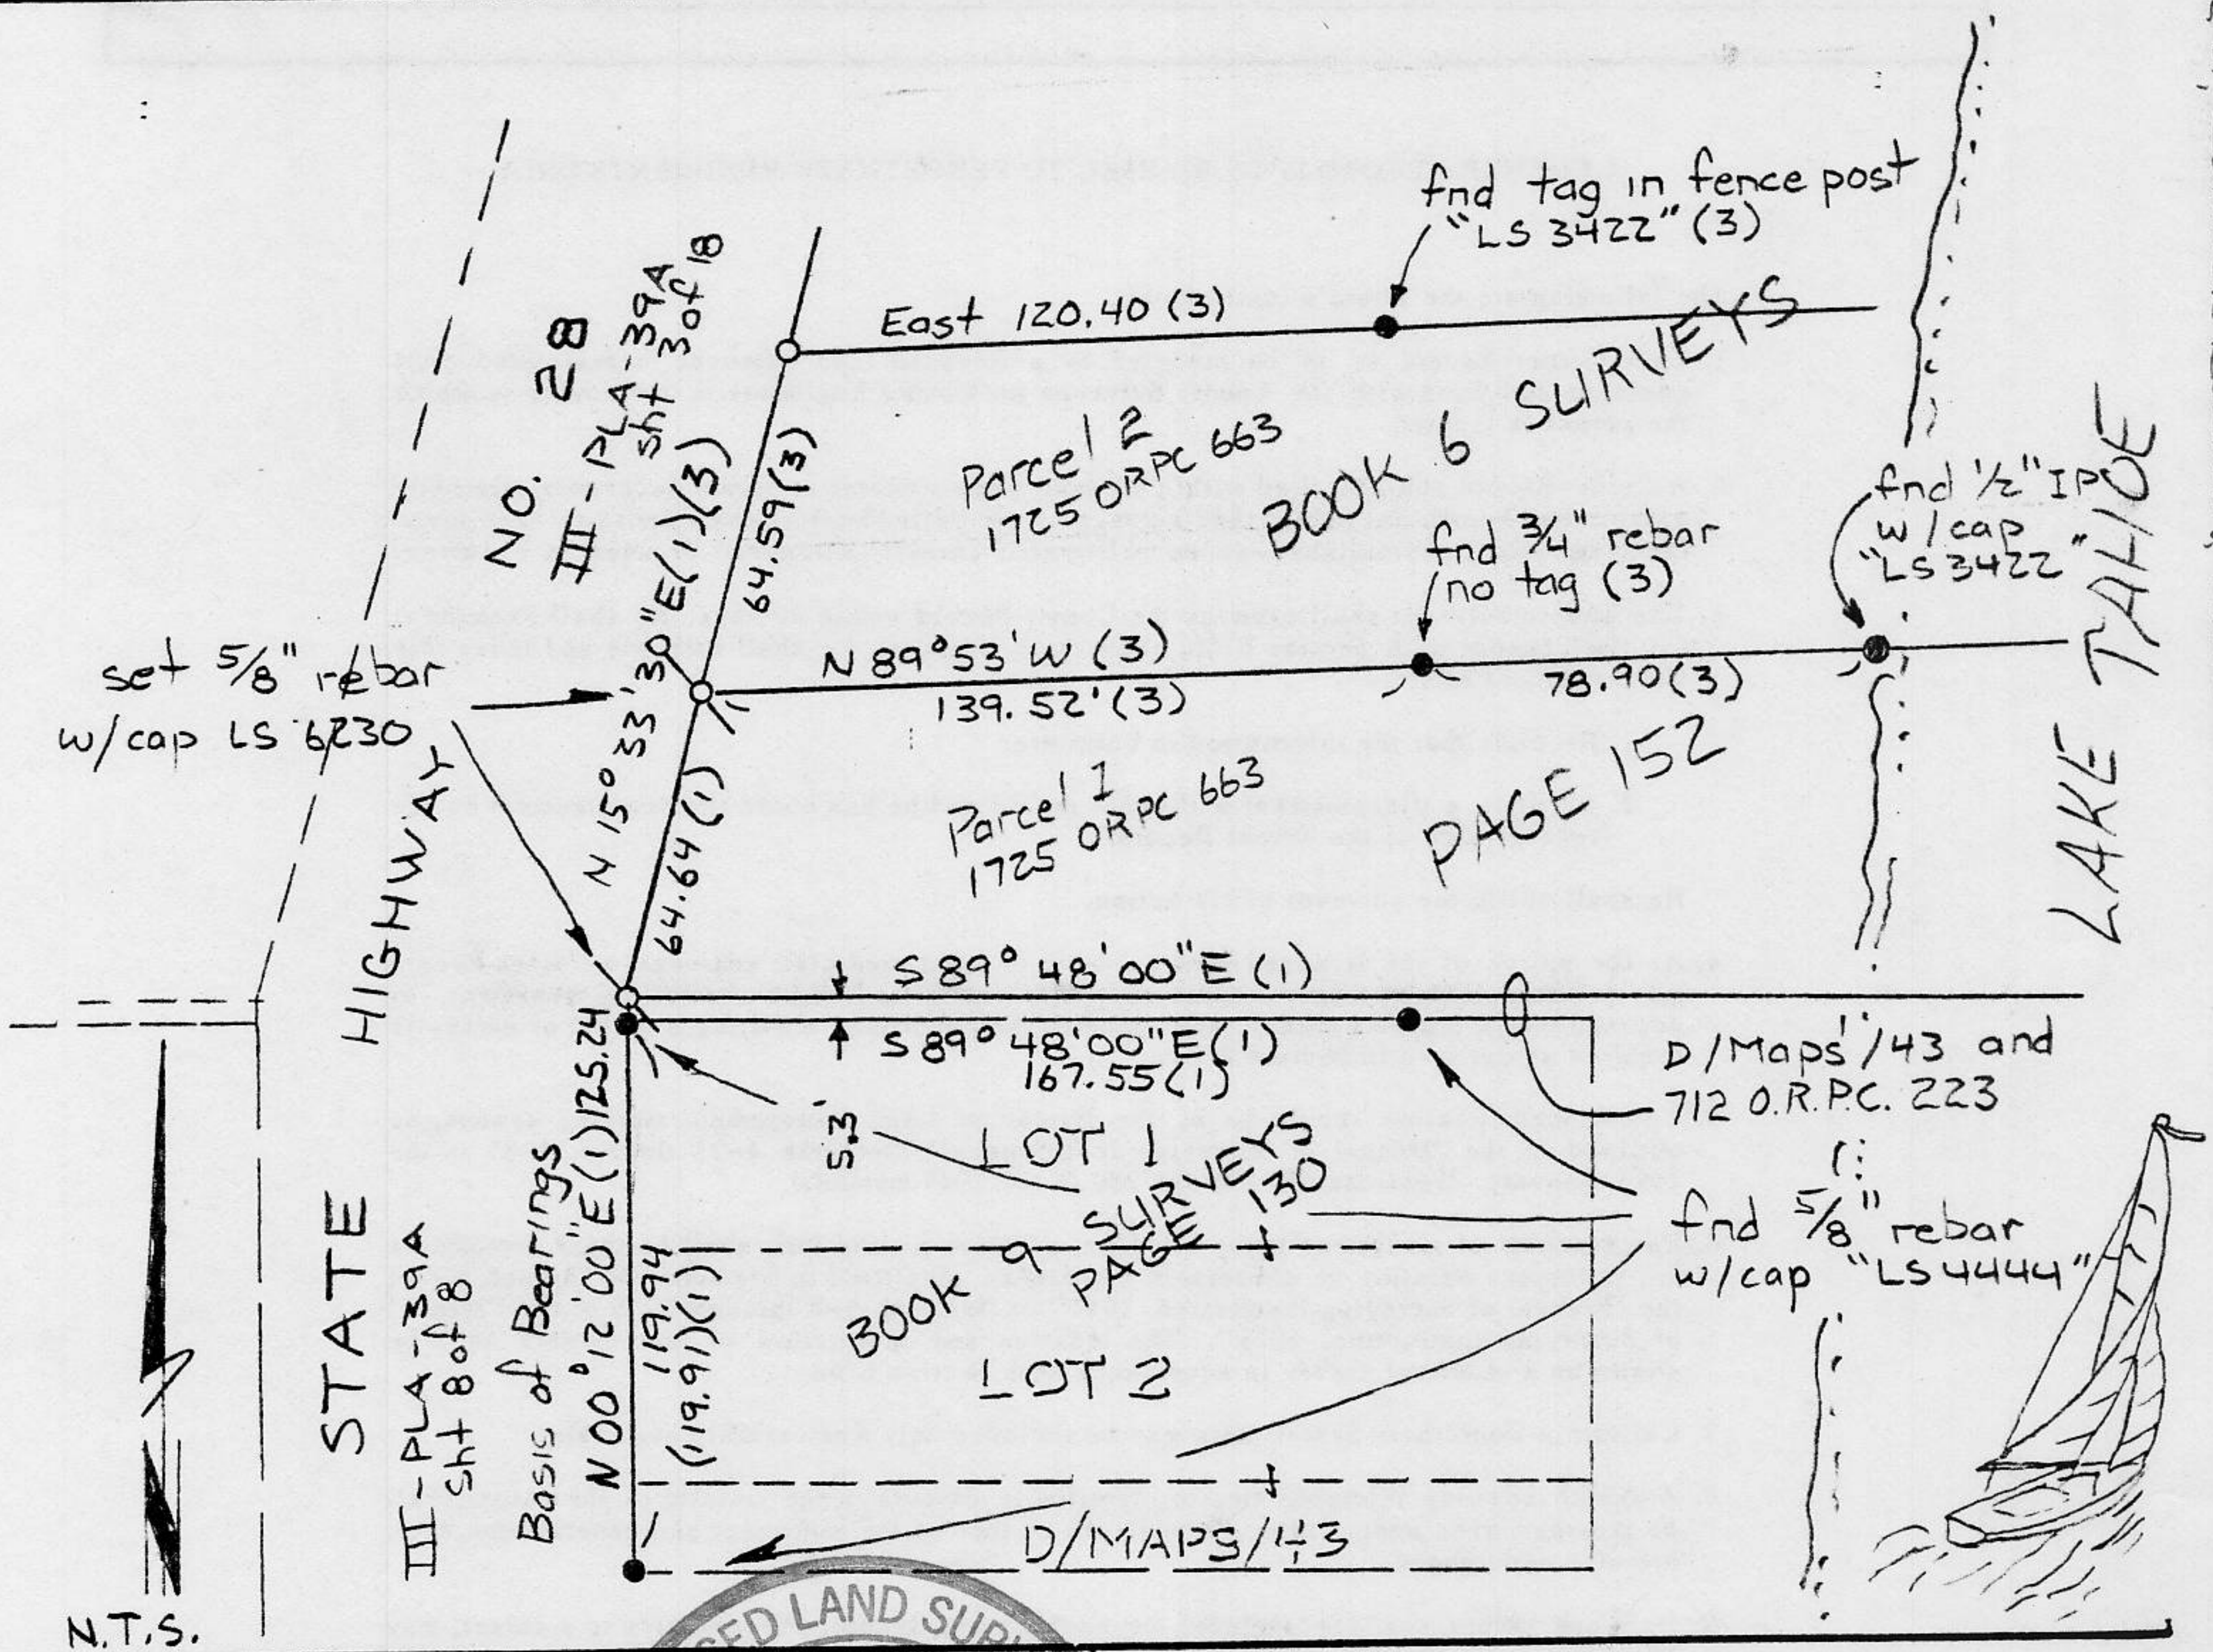


BOOK 2, CORNER RECORDS, PAGE 88

SURVEYOR'S CERTIFICATE

THIS CORNER RECORD WAS PREPARED BY ME OR UNDER MY DIRECTION IN CONFORMANCE WITH THE LAND SURVEYORS ACT ON 16 AUG 1991 No. 6230

SIGNED: [Signature]

L.S. or R.C.E. No.: _____

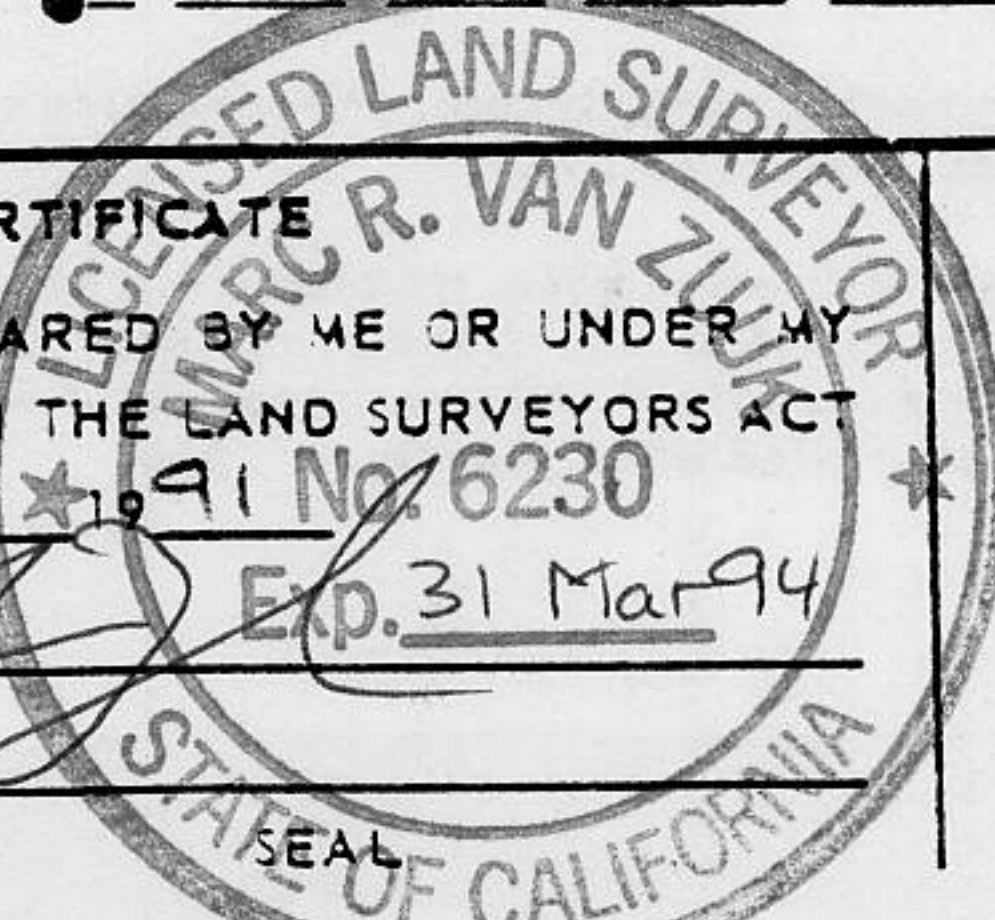

COUNTY SURVEYOR'S CERTIFICATE

THIS CORNER RECORD WAS RECEIVED 9/3 1991 AND EXAMINED AND FILED 9/4 1991

BY: [Signature]
TITLE: DEPUTY COUNTY SURVEYOR

DOCUMENT No. _____
STATEMENT ON BACK OF SHEET

YES NO

1/2 N 594.00