

CORNER RECORD

COUNTY OF PLACER T. 15N. R. 16E M.D. MERIDIAN CALIFORNIA

CORNER TYPE: GOV'T. CORNER MEANDER RANCHO CONTROL OTHER
 CORNER IDENTIFICATION - DATE OF VISIT May 11, 1990



LOT 308 TALMONT ESTATES UNIT #4
 BOOK "I" OF MAPS AT PAGE 75

CORNER - LEFT AS FOUND FOUND AND TAGGED REESTABLISHED OBLITERATED CORNER REBUILT

PHYSICAL DESCRIPTION OF CORNER FOUND: EVIDENCE AND METHOD USED TO IDENTIFY OR REESTABLISH


- FOUND RAILROAD SPIKE
- FOUND 3/4" IRON PIPE W/ALUM. TAG STAMPED L.S. 2712
- FOUND 3/8" REBAR W/BRASS SLEEVE STAMPED L.S. 2515
- FOUND 1/2" REBAR
- FOUND 1/4" REBAR

PHYSICAL DESCRIPTION OF MONUMENTS REBUILT OR PERPETUATED

- SET 3/4" IRON PIPE W/PLASTIC PLUG STAMPED L.S. 5549

CALIFORNIA COORDINATE SYSTEM ORDER: FIRST SECOND THIRD
 STATIONS USED: NGS (USC & GS) STATE COUNTY OTHER STATION STATION
 ZONE ELEVATION NORTHINGS (Y) EASTINGS (X)

SKETCH: (Include reference tie or witness points, remarks and topo of area)

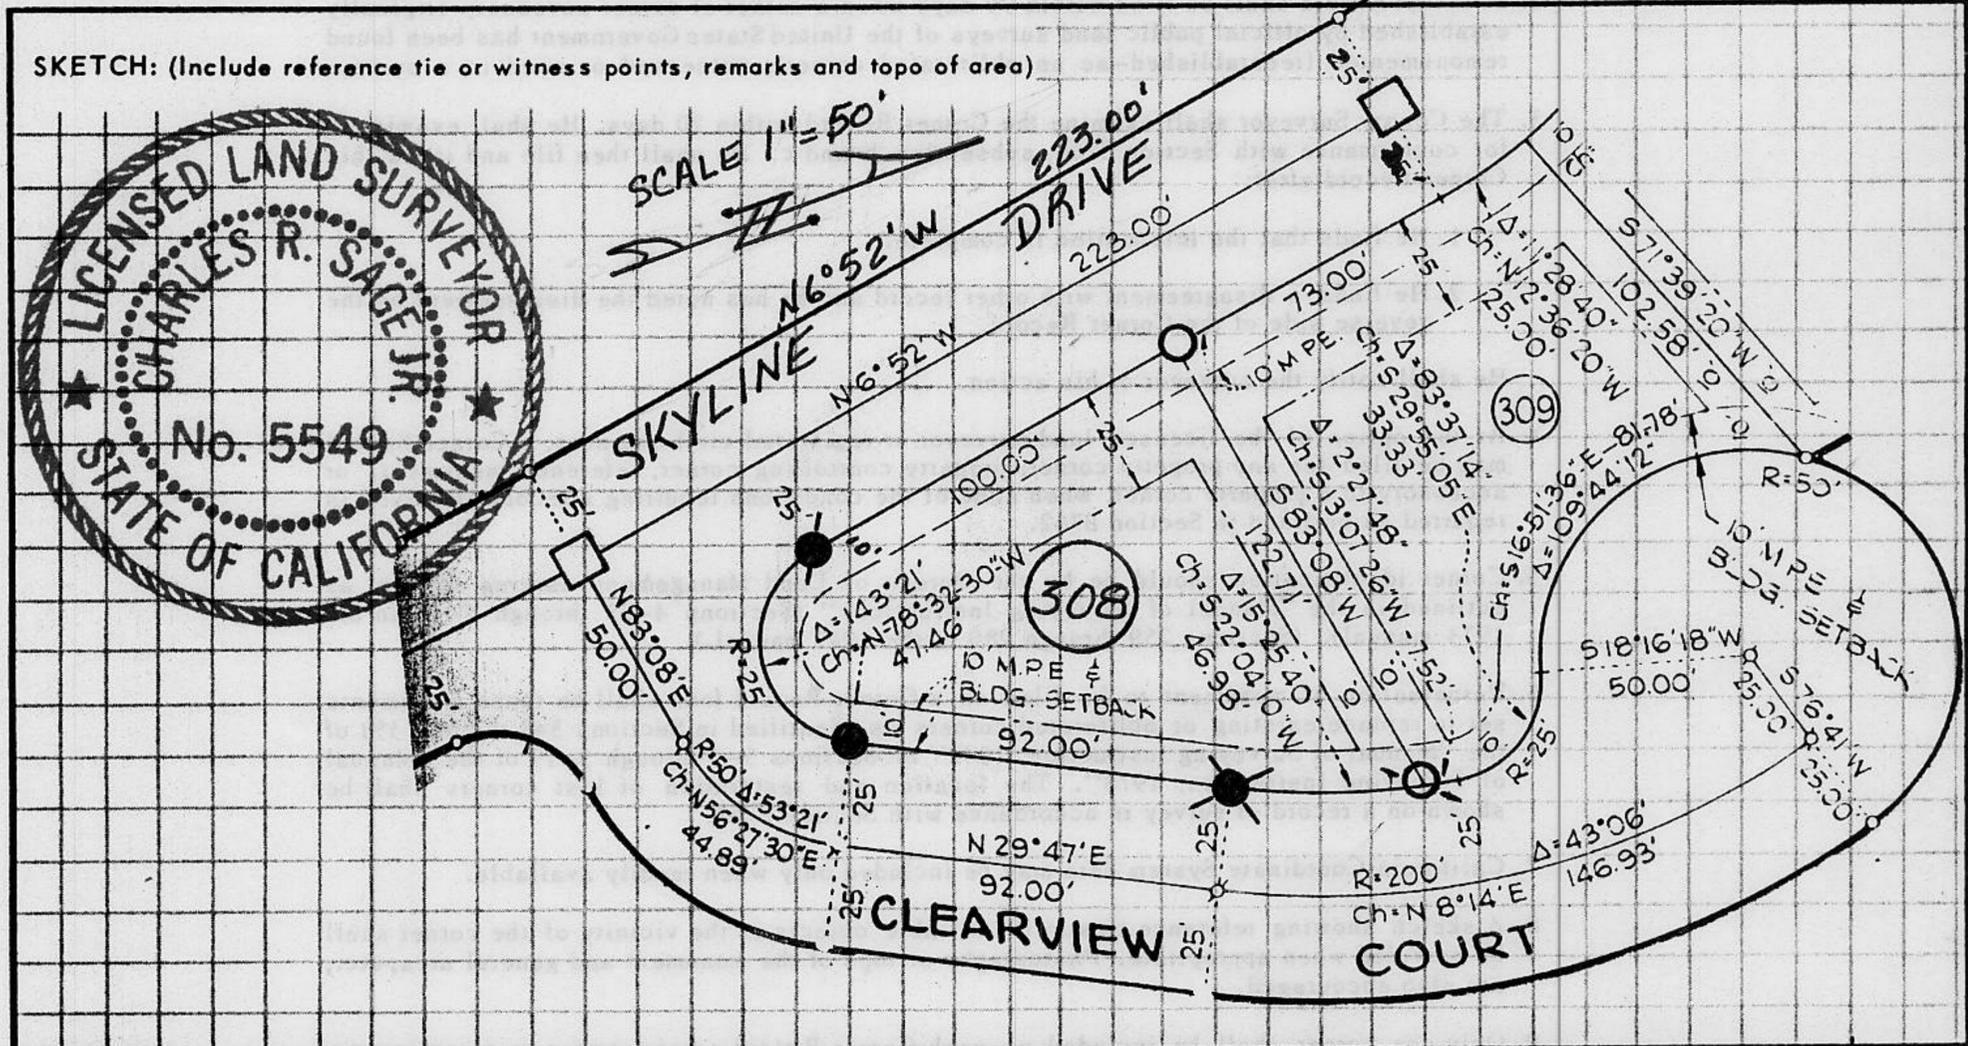

JN 9074

SURVEYOR'S CERTIFICATE

THIS CORNER RECORD WAS PREPARED BY ME OR UNDER MY DIRECTION IN CONFORMANCE WITH THE LAND SURVEYORS ACT ON MAY 18 1990

SIGNED: Charles R. Sage Jr.

L.S. or R.C.E. No.: L.S. 5549 EXP. 6-30-93

SEAL

COUNTY SURVEYOR'S CERTIFICATE

THIS CORNER RECORD WAS RECEIVED 12/15 1991 AND EXAMINED AND FILED 6/5 1992

BY: Bruce J. McDaniel
 TITLE: DEPUTY COUNTY SURVEYOR

DOCUMENT No.

STATEMENT ON BACK OF SHEET

YES NO

Book 2, CORNER RECORDS, PAGE 150