

CORNER RECORD

COUNTY OF PLACER T. 16N R. 17E MOUNT DIABLO MERIDIAN CALIFORNIA

CORNER TYPE: GOV'T. CORNER  MEANDER  RANCHO  CONTROL  OTHER

CORNER IDENTIFICATION — DATE OF VISIT SEPT 4 1991

33

DOLLAR POINT UNIT No. 2 - 'G' MAPS 7

CORNER — LEFT AS FOUND  FOUND AND TAGGED  REESTABLISHED OBLITERATED CORNER  REBUILT

PHYSICAL DESCRIPTION OF CORNER FOUND; EVIDENCE AND METHOD USED TO IDENTIFY OR REESTABLISH

- FOUND RAILROAD SPIKE IN ASPHALT, EXCEPT AS NOTED


PHYSICAL DESCRIPTION OF MONUMENTS REBUILT OR PERPETUATED

- SET CONCRETE NAIL AND BRASS DIE STAMPED 'LS4976' IN DRIVEWAY, EXCEPT AS NOTED

CALIFORNIA COORDINATE SYSTEM ORDER: FIRST  SECOND  THIRD   
 STATIONS USED: NGS (USC & GS)  STATE  COUNTY  OTHER  STATION \_\_\_\_\_ STATION \_\_\_\_\_  
 ZONE \_\_\_\_\_ ELEVATION \_\_\_\_\_ NORTHINGS (Y) \_\_\_\_\_ EASTINGS (X) \_\_\_\_\_

(Fold)

SKETCH: (Include reference tie or witness points, remarks and topo of area)

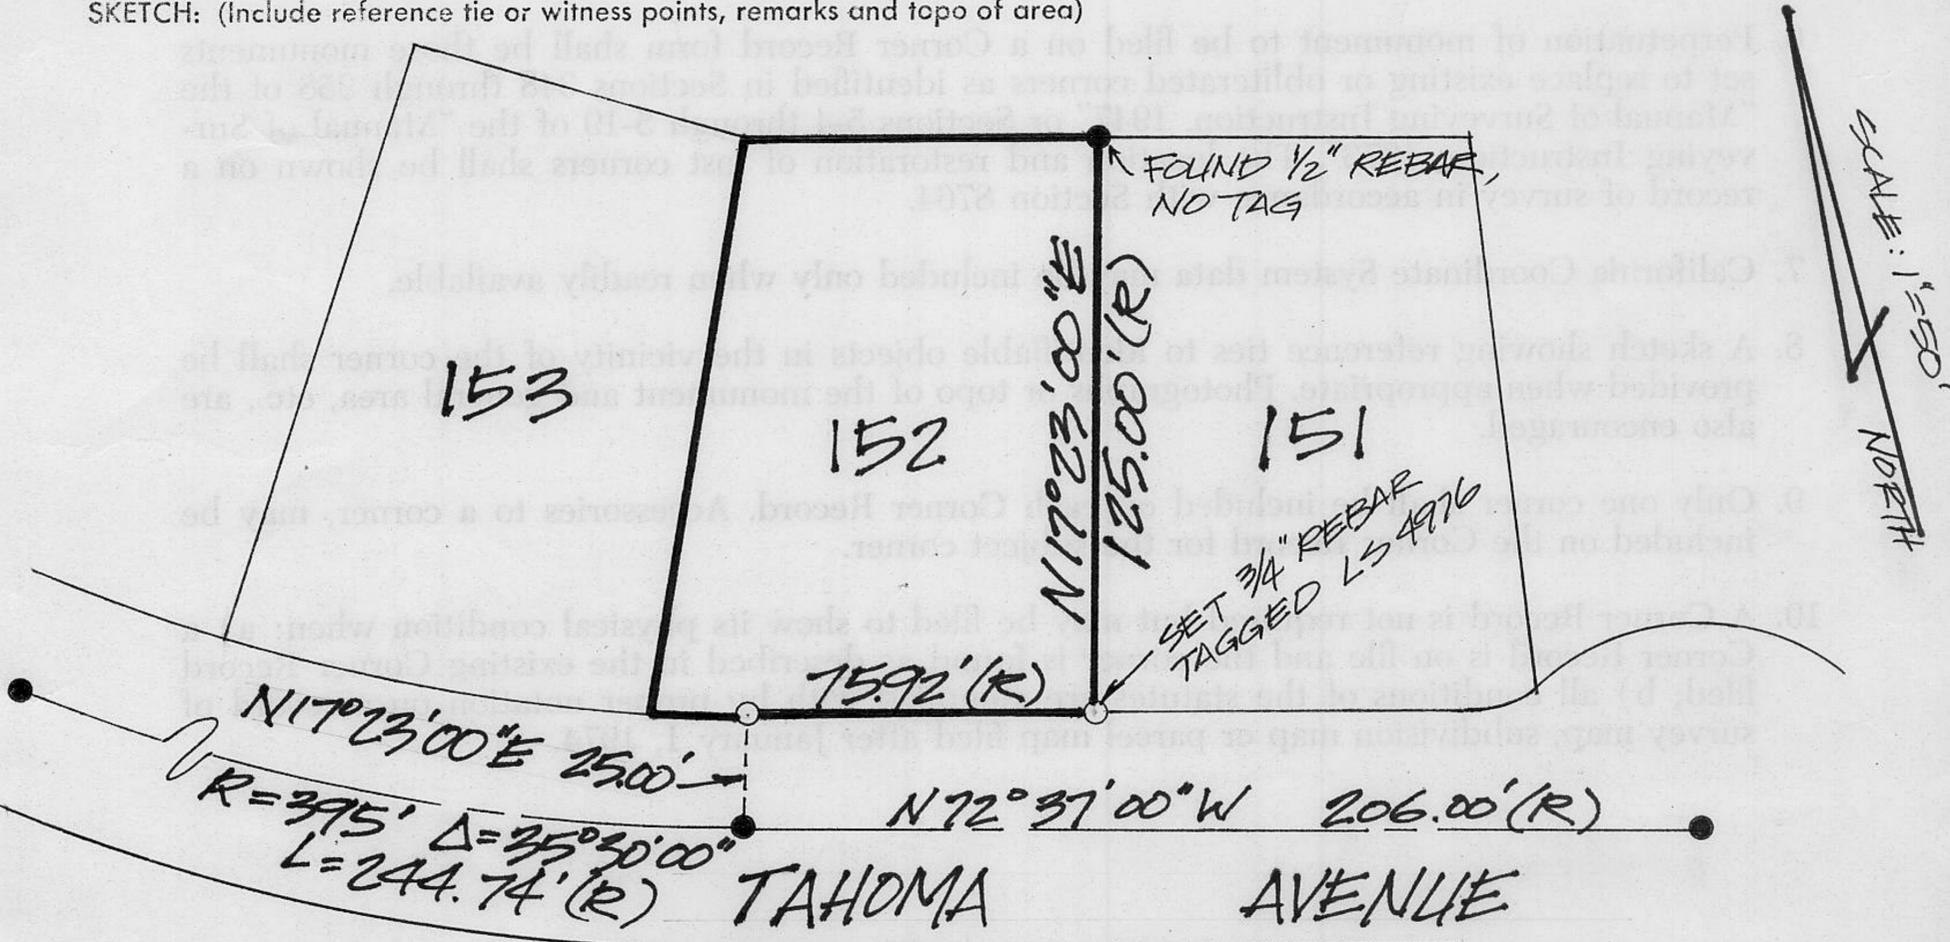


SCALE: 1"=50'  
NORTH

SURVEYOR'S CERTIFICATE

THIS CORNER RECORD WAS PREPARED BY ME OR UNDER MY DIRECTION IN CONFORMANCE WITH THE LAND SURVEYORS ACT ON SEPT 20

SIGNED: M. D. Filsinger

L.S. or R.C.E. No.: \_\_\_\_\_

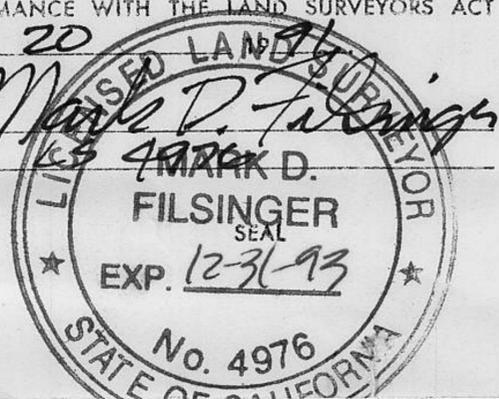

COUNTY SURVEYOR'S CERTIFICATE

THE CORNER RECORD WAS RECEIVED 11/18 1991 AND EXAMINED AND FILED 11/19 1991

BY: Chris Ruggens  
TITLE: DEPUTY COUNTY SURVEYOR

DOCUMENT No. \_\_\_\_\_

STATEMENT ON BACK OF SHEET

YES  NO

Book 2, Corner Records, Page 101