


CORNER RECORD

COUNTY OF PLACER T. 15 N R. 16 E MOUNT DIABLO MERIDIAN CALIFORNIA

CORNER TYPE: GOV'T. CORNER MEANDER RANCHO CONTROL OTHER
 CORNER IDENTIFICATION - DATE OF VISIT OCTOBER 19 88

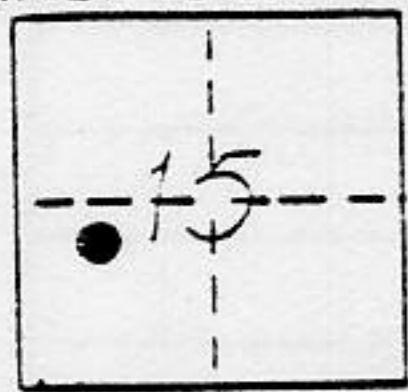

LOT 31, ALPINE PEAKS UNIT No. 1, BOOK I M 61

CORNER - LEFT AS FOUND FOUND AND TAGGED REESTABLISHED OBLITERATED CORNER REBUILT


PHYSICAL DESCRIPTION OF CORNER FOUND: EVIDENCE AND METHOD USED TO IDENTIFY OR REESTABLISH _____

• ~ FOUND 3/4" Ø REBAR TAGGED R.C.E. 9033, AS PER I M 61, UNLESS OTHERWISE INDICATED.

PHYSICAL DESCRIPTION OF MONUMENTS REBUILT OR PERPETUATED _____

Ø ~ SET 5/8" Ø REBAR WITH YELLOW PLASTIC CAP L.S. 3422, UNLESS OTHERWISE INDICATED.

CALIFORNIA COORDINATE SYSTEM ORDER: FIRST SECOND THIRD N/A
 STATIONS USED: NGS (USC & GS) STATE COUNTY OTHER STATION _____ STATION _____
 ZONE _____ ELEVATION _____ NORTHINGS (Y) _____ EASTINGS (X) _____

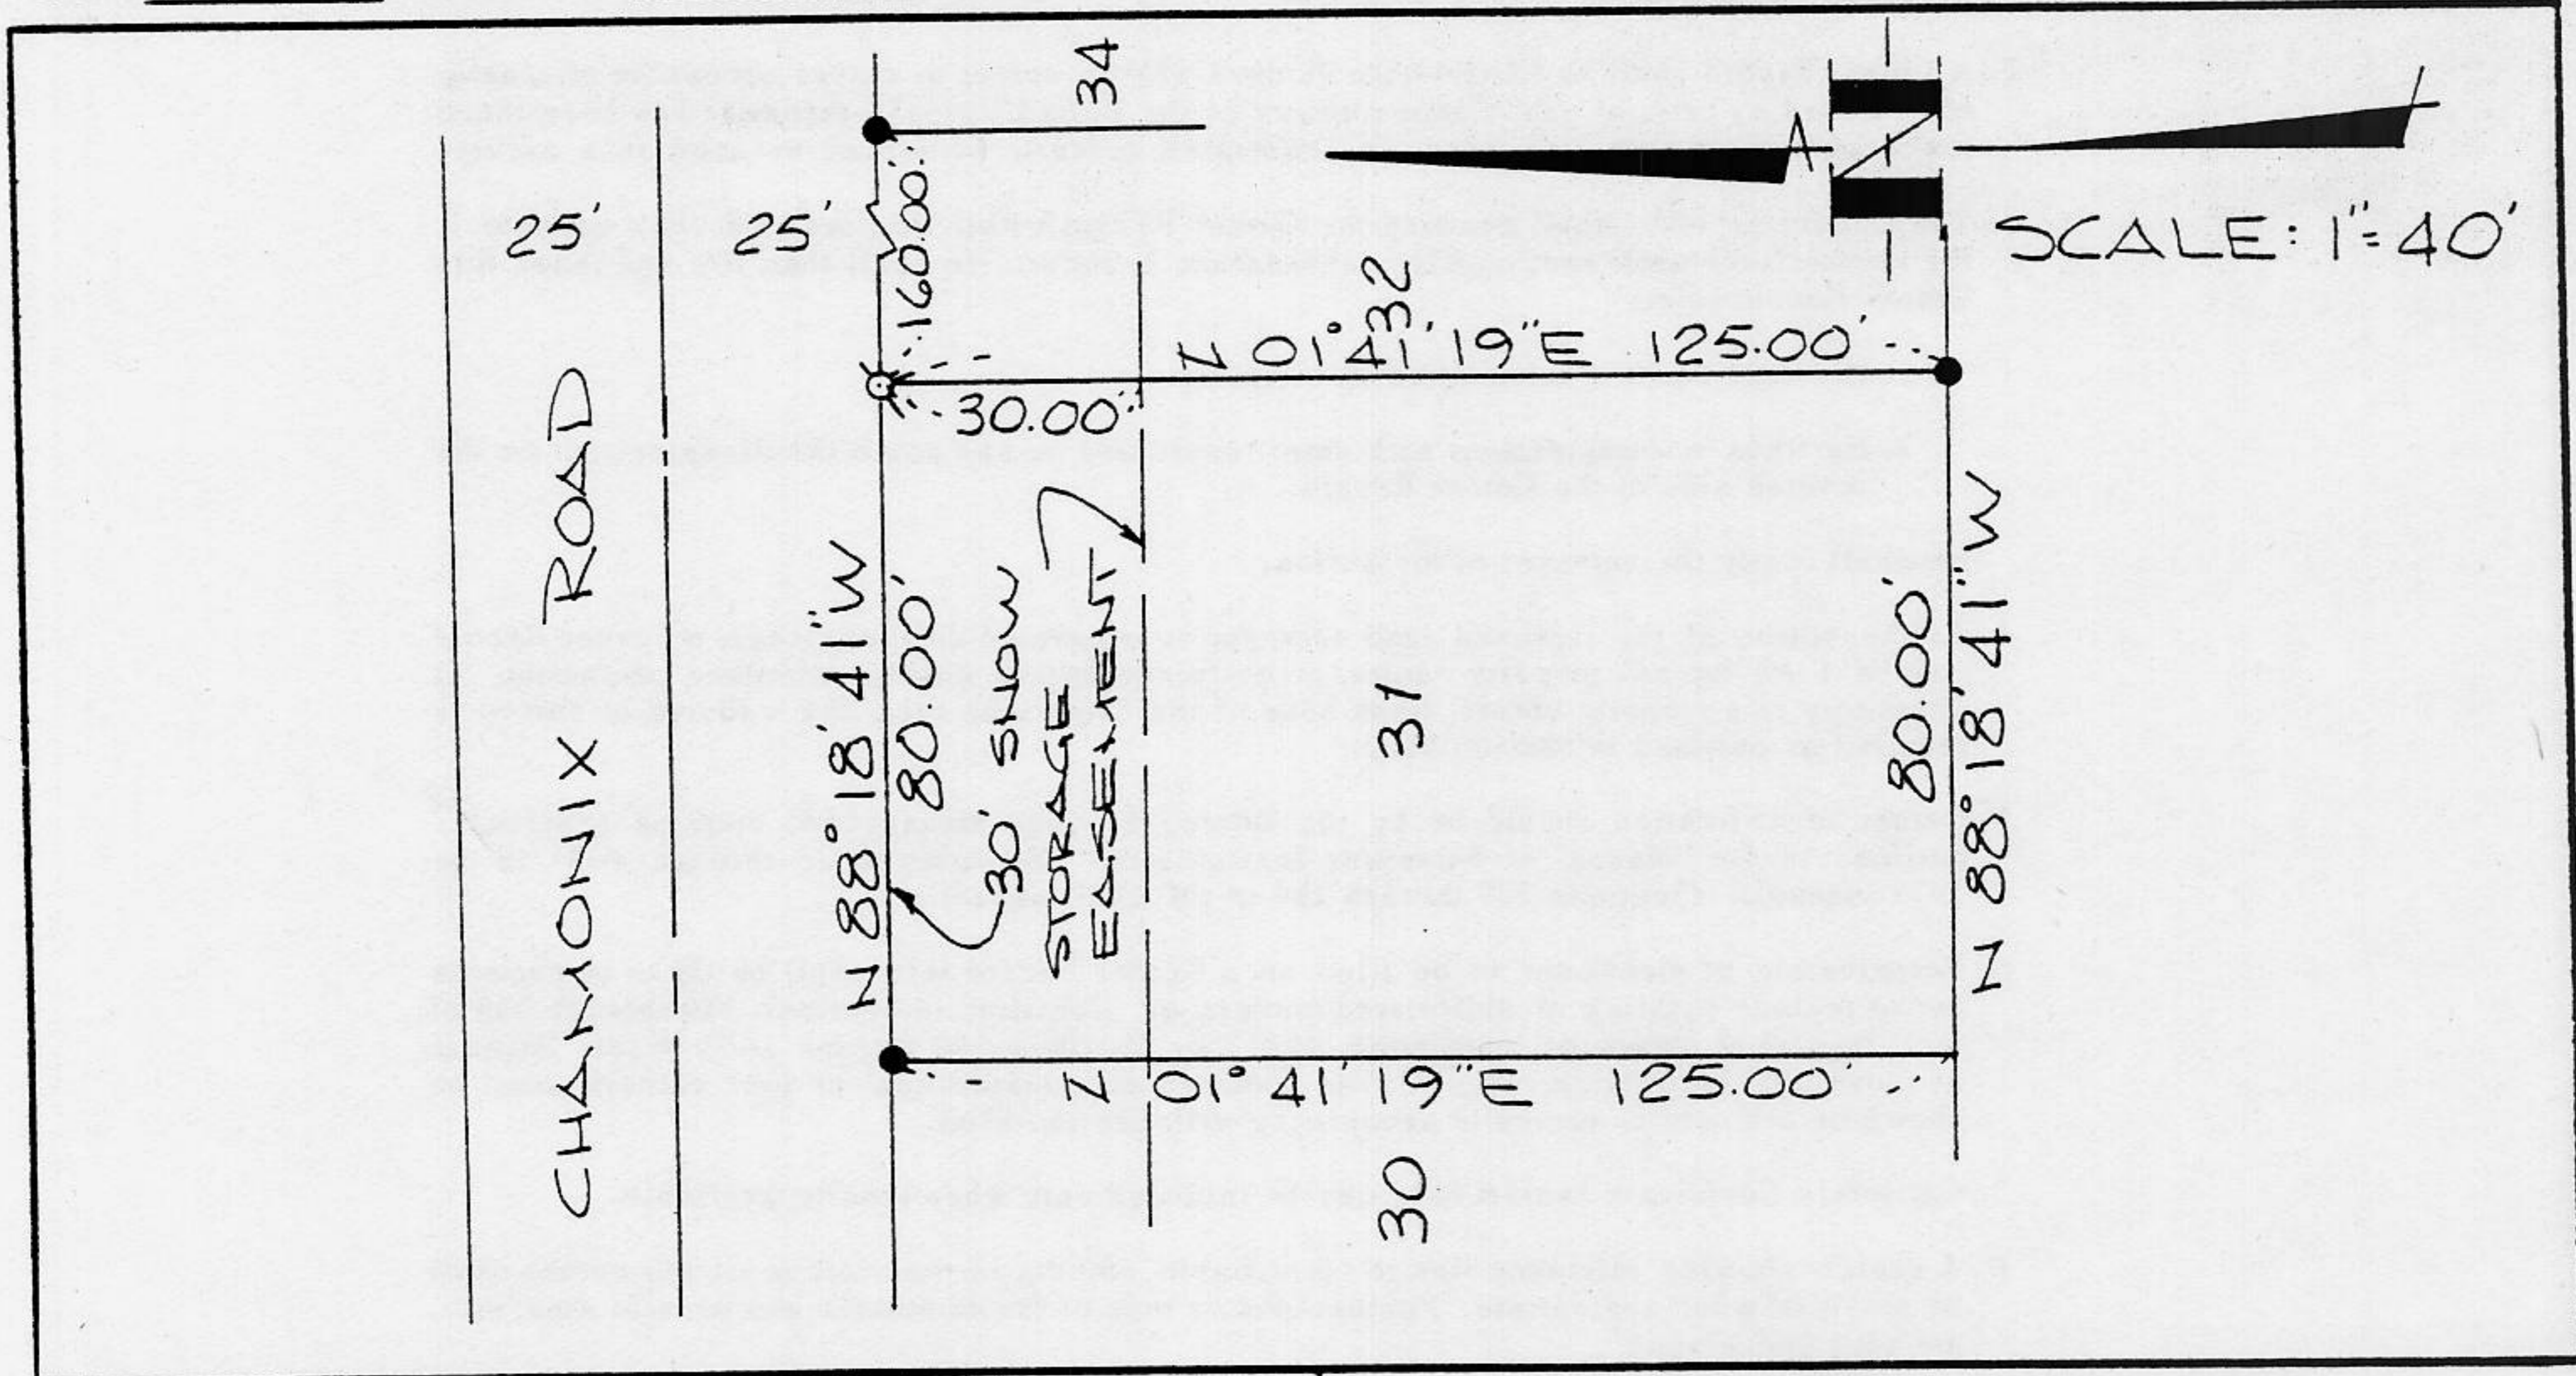


SURVEYOR'S CERTIFICATE

THIS CORNER RECORD WAS PREPARED BY ME OR UNDER MY DIRECTION IN CONFORMANCE WITH THE LAND SURVEYORS ACT ON 13 JAN 19 89

SIGNED: [Signature]

L.S. or R.C.E. No.: L.S. 3422

JAN 312.00

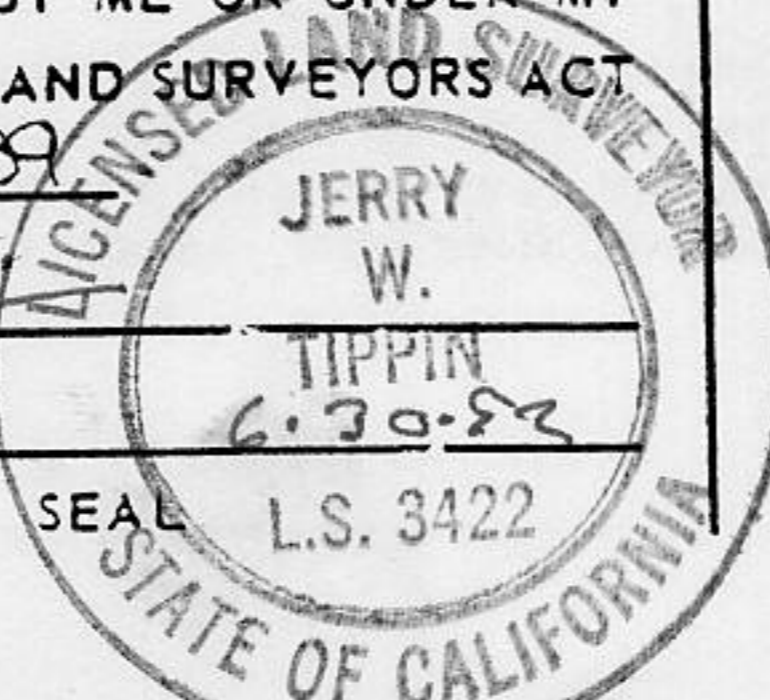

COUNTY SURVEYOR'S CERTIFICATE

THIS CORNER RECORD WAS RECEIVED DECEMBER 18 19 91 AND EXAMINED AND FILED DECEMBER 19 19 91

BY: Dani L. McDaniel

TITLE: DEPUTY COUNTY SURVEYOR

DOCUMENT No. _____

STATEMENT ON BACK OF SHEET

YES NO

Book 2, CORNER RECORDS, 103