


# CORNER RECORD

COUNTY OF PLACER T. 16N R. 17E MOUNT DIABLO MERIDIAN CALIFORNIA

CORNER TYPE: GOV'T. CORNER  MEANDER  RANCHO  CONTROL  OTHER   
 CORNER IDENTIFICATION - DATE OF VISIT SEPTEMBER 19 88

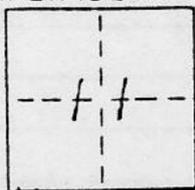

LOT 15, KINGSWOOD WEST, BOOK I MAPS 73

CORNER - LEFT AS FOUND  FOUND AND TAGGED  REESTABLISHED OBLITERATED CORNER  REBUILT


PHYSICAL DESCRIPTION OF CORNER FOUND: EVIDENCE AND METHOD USED TO IDENTIFY OR REESTABLISH \_\_\_\_\_

● FD 3/4" REBAR TAGGED R.C.E. 9033 AS PER THAT CERTAIN MAP OF KINGSWOOD WEST FILED IN BOOK I OF MAPS AT PAGE 73, IN THE OFFICE OF THE PLACER COUNTY RECORDER, UNLESS OTHERWISE INDICATED.

PHYSICAL DESCRIPTION OF MONUMENTS REBUILT OR PERPETUATED \_\_\_\_\_

● SET 5/8" Q REBAR, WITH YELLOW PLASTIC CAP STAMPED L.S. 3422, UNLESS OTHERWISE INDICATED.

CALIFORNIA COORDINATE SYSTEM ORDER: FIRST  SECOND  THIRD  N/A  
 STATIONS USED: NGS (USC & GS)  STATE  COUNTY  OTHER  STATION \_\_\_\_\_ STATION \_\_\_\_\_  
 ZONE \_\_\_\_\_ ELEVATION \_\_\_\_\_ NORTHINGS (Y) \_\_\_\_\_ EASTINGS (X) \_\_\_\_\_

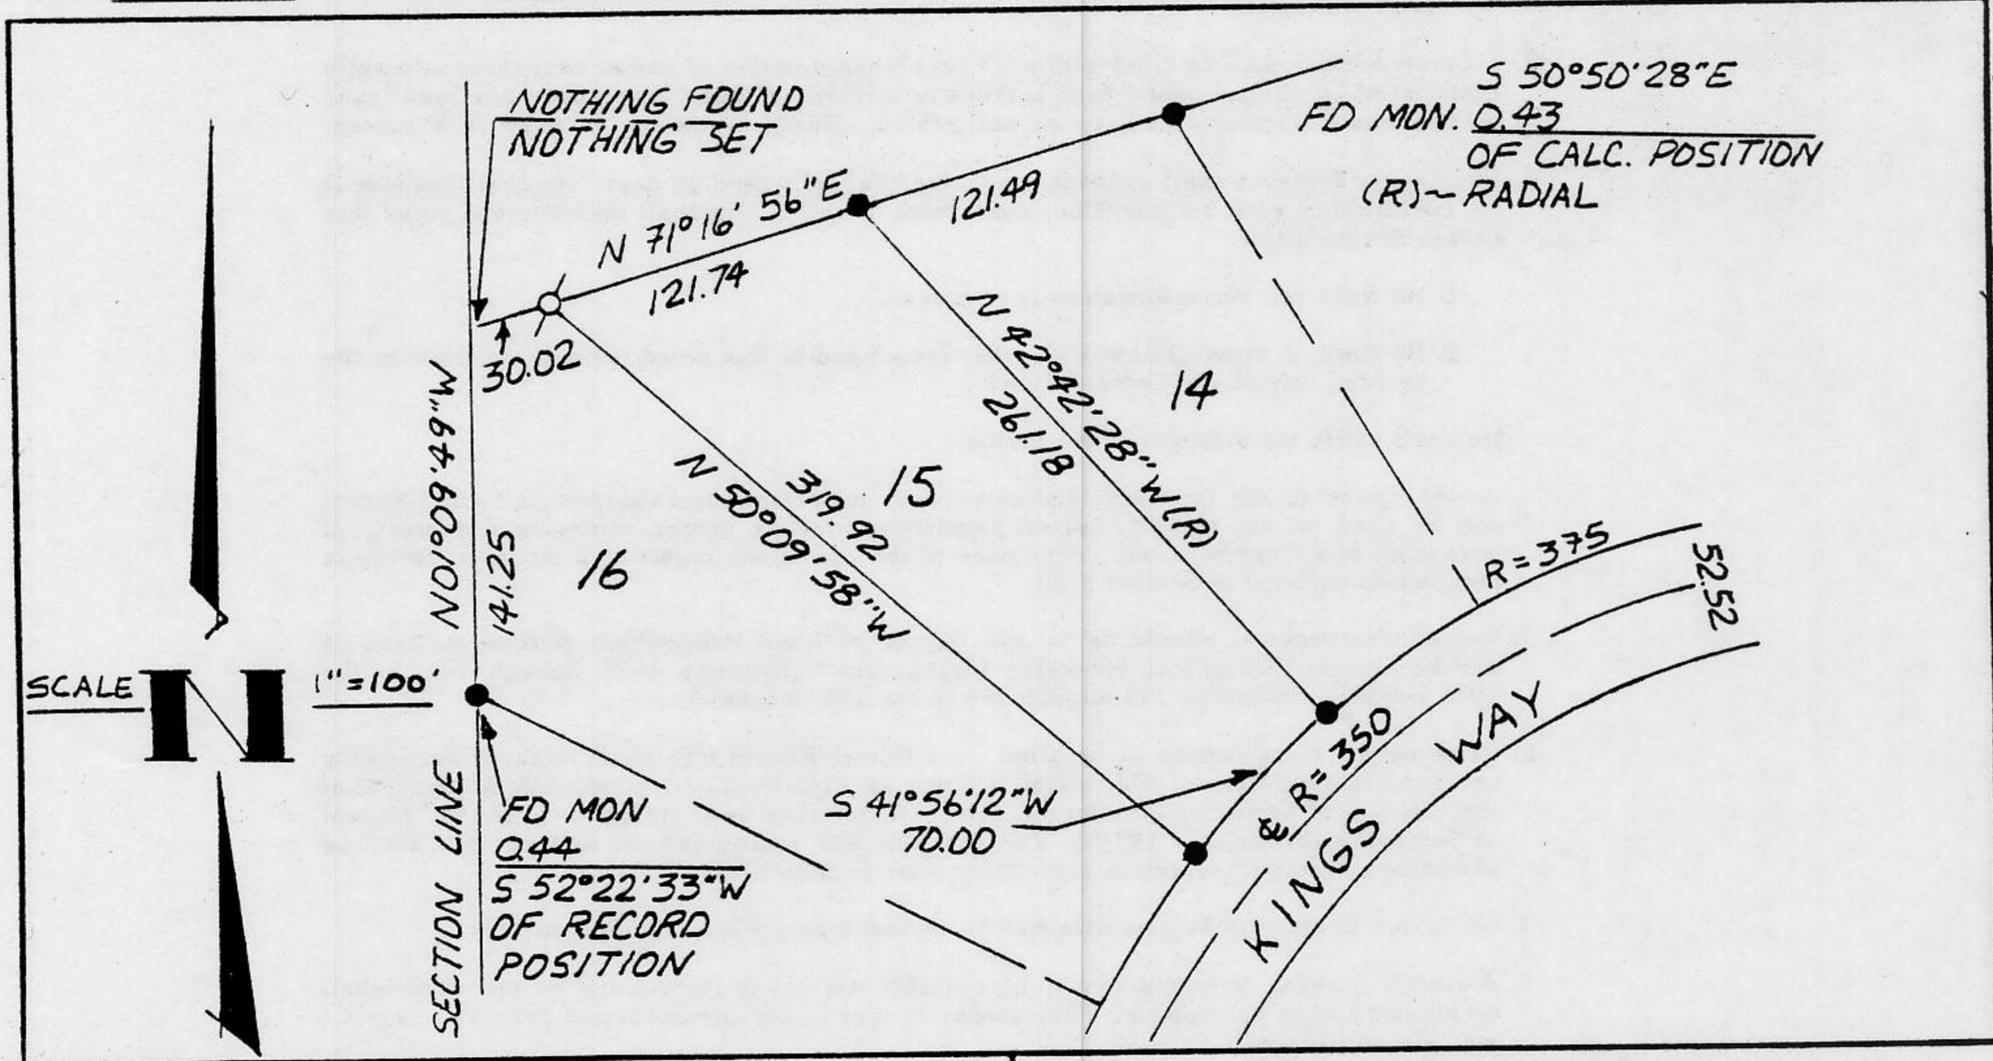


### SURVEYOR'S CERTIFICATE

THIS CORNER RECORD WAS PREPARED BY ME OR UNDER MY DIRECTION IN CONFORMANCE WITH THE LAND SURVEYORS ACT ON 13 Jan 1988

SIGNED: Jerry W. Tippin

L.S. or R.C.E. No.: L.S. 3422

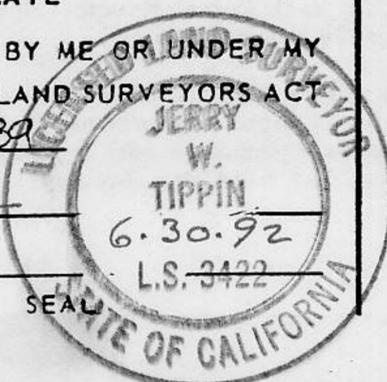

### COUNTY SURVEYOR'S CERTIFICATE

THIS CORNER RECORD WAS RECEIVED December 18 19 91 AND EXAMINED AND FILED December 20 19 91

BY: David L. McDaniel  
 TITLE: DEPUTY COUNTY SURVEYOR

DOCUMENT No. \_\_\_\_\_  
 STATEMENT ON BACK OF SHEET

YES  NO

J/N 293.02

Book 2, Corner Records, Page 106