

(For County Use Only)

CORNER RECORD

COUNTY OF PLACER T 16 N. R 17 E M.D.B.& M. MERIDIAN CALIFORNIA

CORNER TYPE: GOVERNMENT CORNER MEANDER CORNER RANCHO CONTROL OTHER
CORNER IDENTIFICATION - DATE OF VISIT 10-15 1991




CORNER - LEFT AS FOUND FOUND AND TAGGED REESTABLISHED OBLITERATED CORNER REBUILT
PHYSICAL DESCRIPTION OF CORNER FOUND: EVIDENCE AND METHOD USED TO IDENTIFY OR REESTABLISH
PRORATION FROM EXISTING MONUMENTS

PHYSICAL DESCRIPTION OF MONUMENTS REBUILT OR PERPETUATED
SET 1/2" REBAR WITH PLASTIC CAP STAMPED LS 5802

CALIFORNIA COORDINATE SYSTEM ORDER: FIRST SECOND THIRD N.A.
STATIONS USED: NGS(USC & GS) STATE COUNTY OTHER STATION _____ STATION _____
ZONE _____ ELEVATION _____ NORTHING (Y) _____ EASTING (X) _____

(Fold)


SKETCH: (Include reference tie or witness points, remarks, and topo of area)

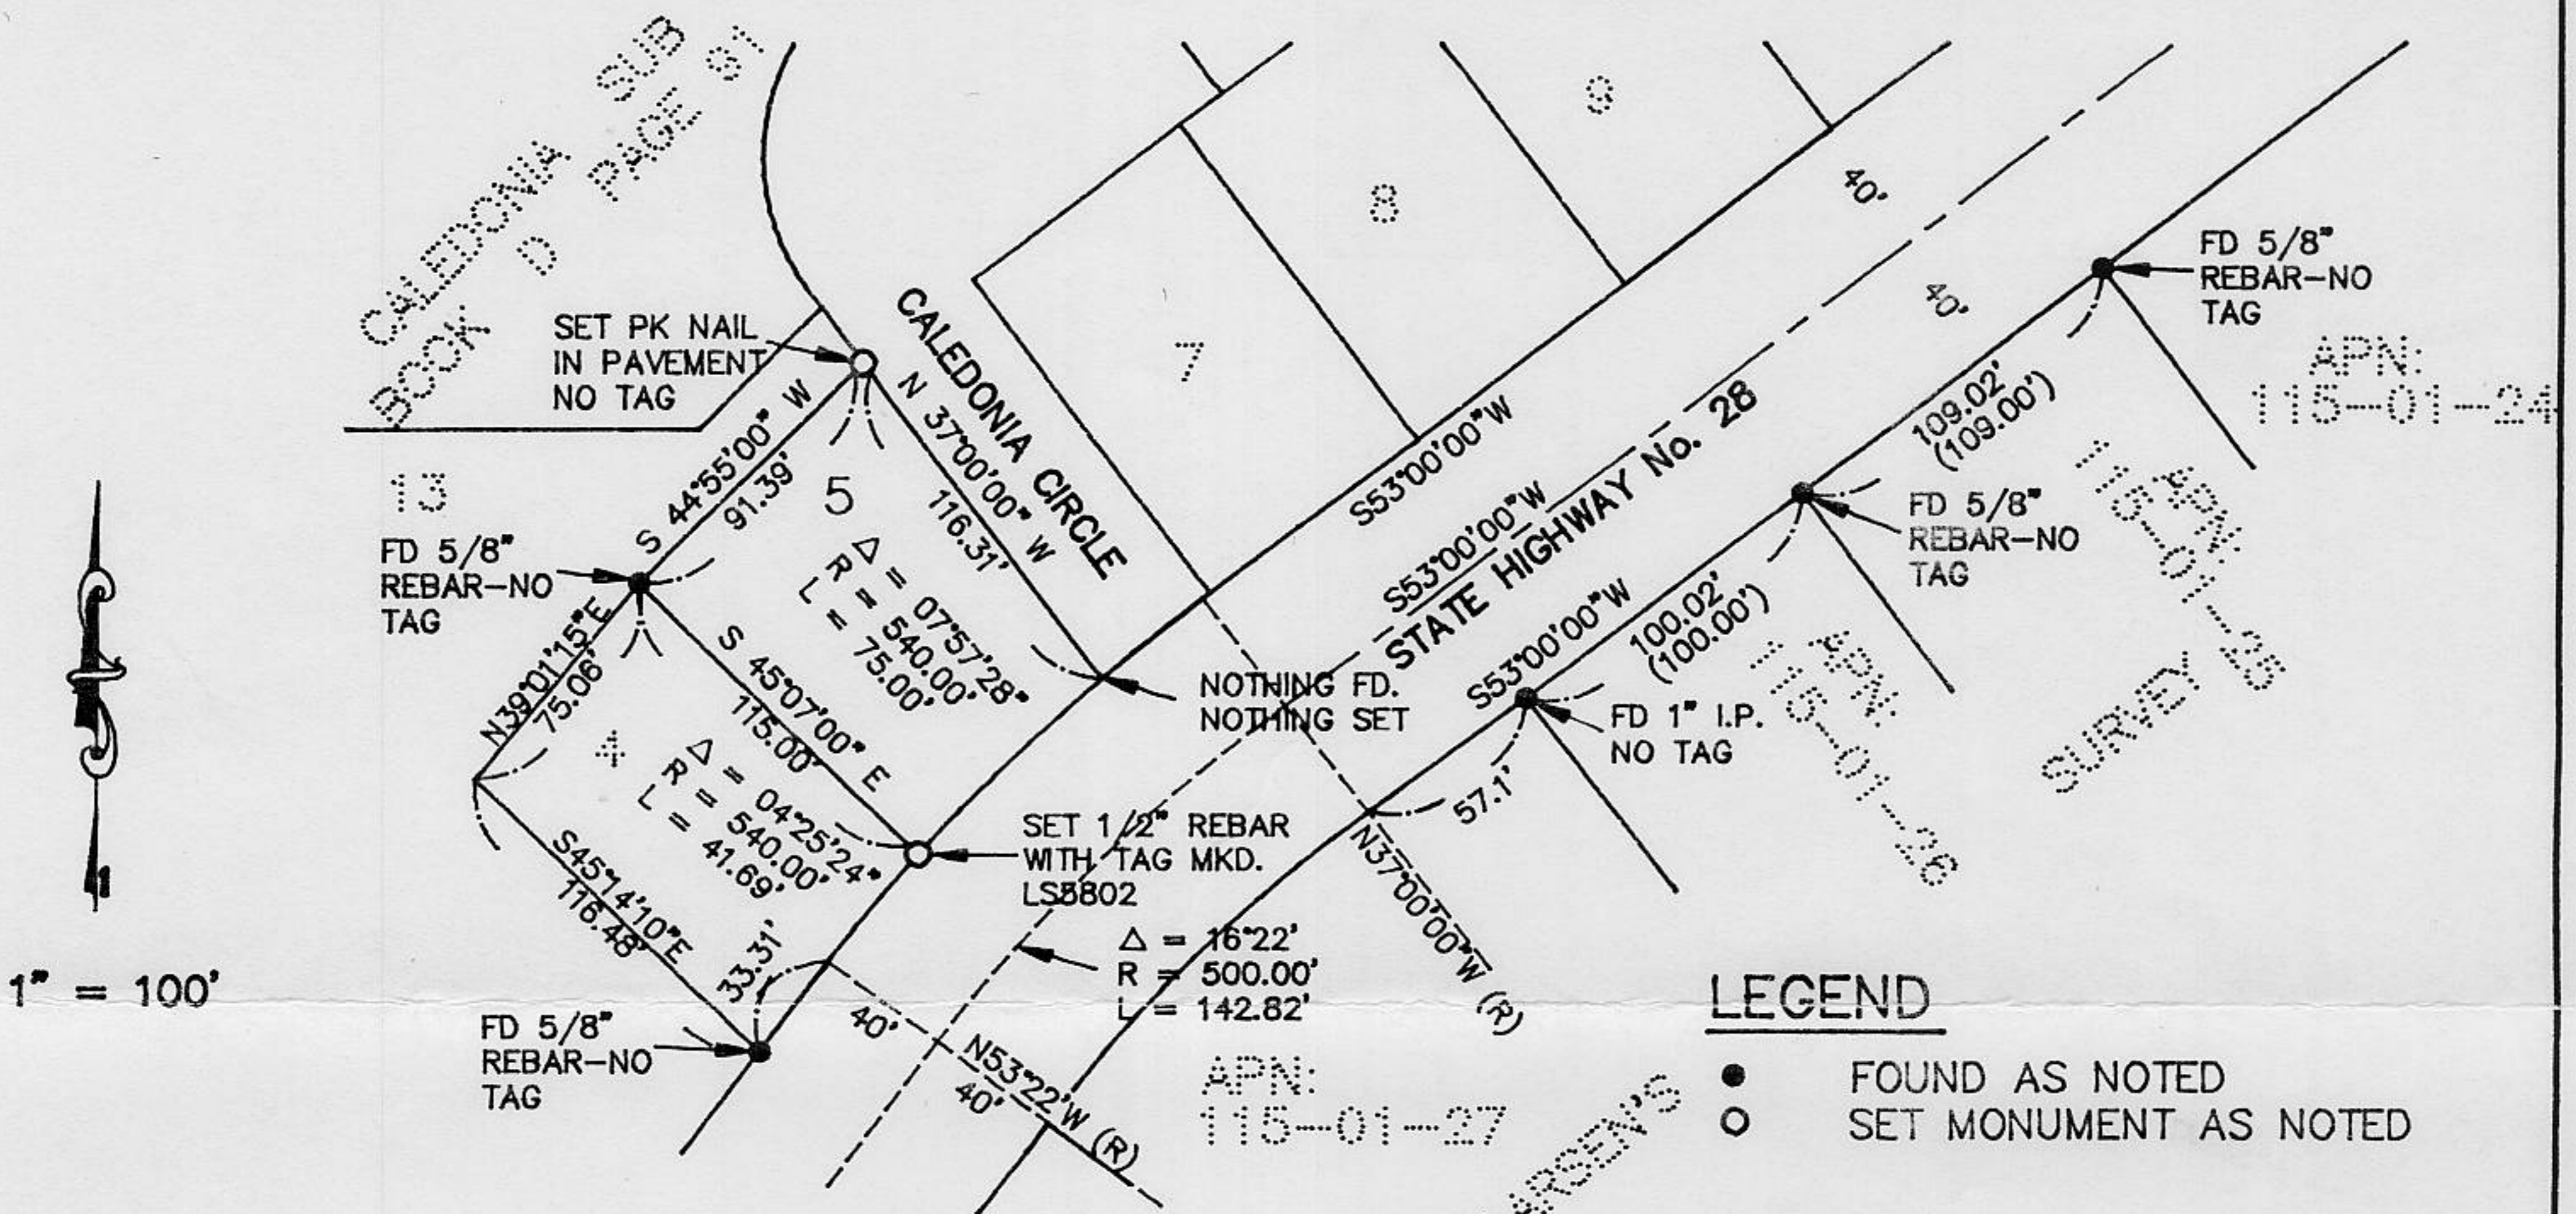

SURVEYOR'S CERTIFICATE

THIS CORNER RECORD WAS PREPARED BY ME OR UNDER MY DIRECTION IN CONFORMANCE WITH THE LAND SURVEYOR'S ACT ON 10-15 1991

SIGNED: [Signature]
L.S. 5802

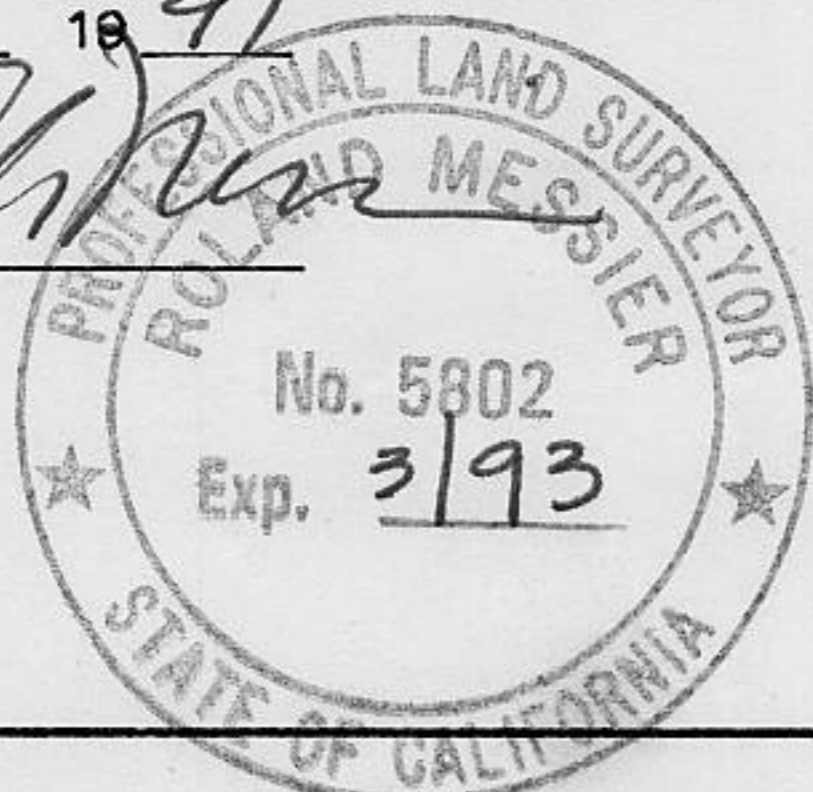

COUNTY SURVEYOR'S CERTIFICATE

THE CORNER RECORD WAS RECEIVED 12/16 1991 AND EXAMINED AND FILED FEBRUARY 11 1992
BY: [Signature]
TITLE: DEPUTY COUNTY SURVEYOR

DOCUMENT No. _____
STATEMENT ON BACK OF SHEET YES NO

Book 2, CORNER RECORDS, PAGE 115