

(For County Use Only)

CORNER RECORD

COUNTY OF PLACER T. 17 N R. 12 E MD&B MERIDIAN CALIFORNIA

CORNER TYPE: GOV'T. CORNER MEANDER RANCHO CONTROL OTHER

CORNER IDENTIFICATION — DATE OF VISIT AUG 22 1991



APN 66-030-50
3923/OK/78

CORNER — LEFT AS FOUND FOUND AND TAGGED REESTABLISHED OBLITERATED CORNER REBUILT

PHYSICAL DESCRIPTION OF CORNER FOUND; EVIDENCE AND METHOD USED TO IDENTIFY OR REESTABLISH

● FOUND $\frac{3}{4}$ " IRON PIN PER 4/SURVEYS/8

PHYSICAL DESCRIPTION OF MONUMENTS REBUILT OR PERPETUATED

○ SET $\frac{5}{8}$ " REBAR W/CAP MARKED RCE 32239


CALIFORNIA COORDINATE SYSTEM ORDER: FIRST SECOND THIRD

STATIONS USED: NGS (USC & GS) STATE COUNTY OTHER STATION _____ STATION _____

ZONE _____ ELEVATION _____ NORTHINGS (Y) _____ EASTINGS (X) _____

(Fold)

SKETCH: (Include reference tie or witness points, remarks and topo of area)

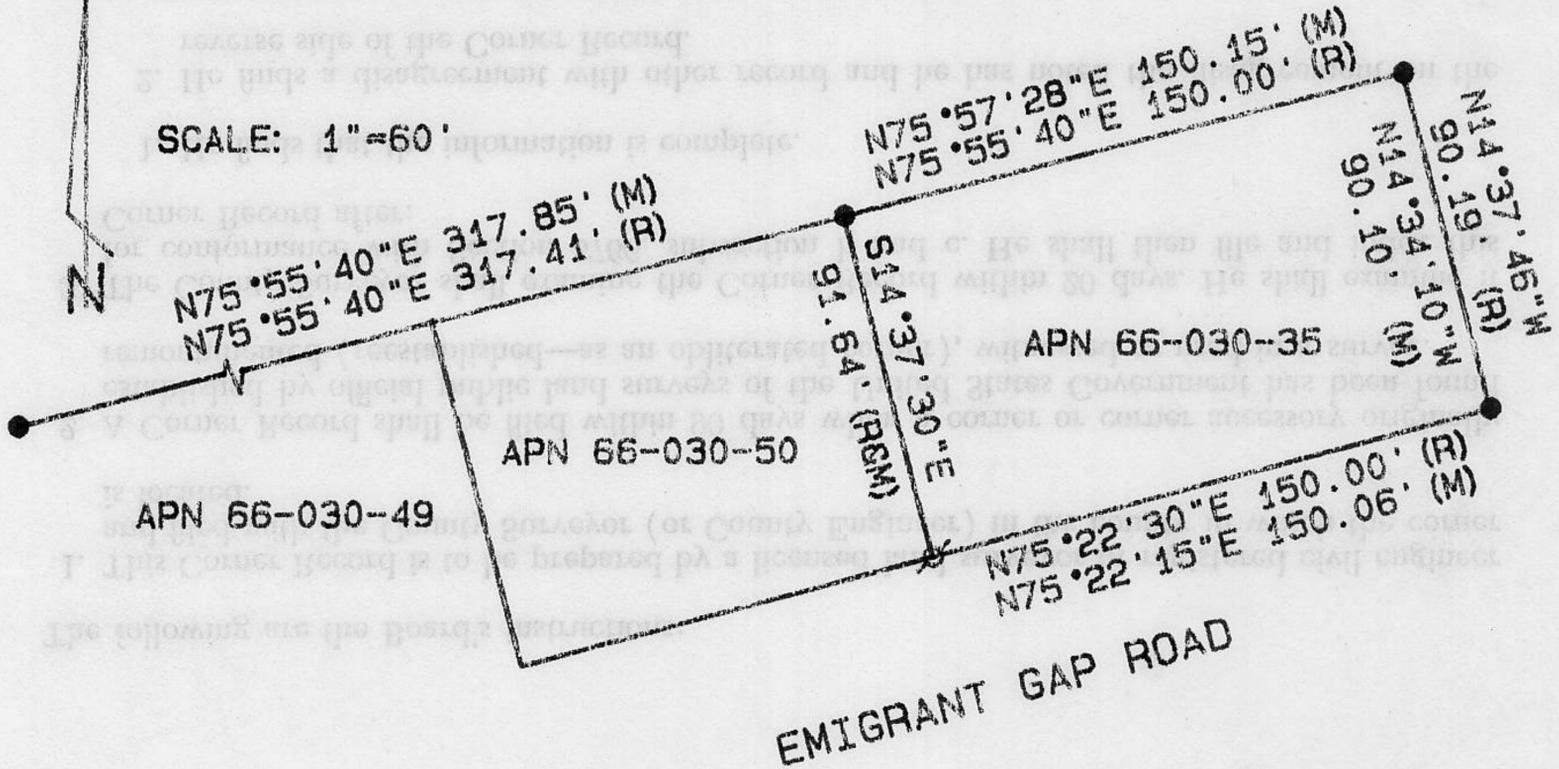

Book 2, Corner Records, Page 116

SURVEYOR'S CERTIFICATE

THIS CORNER RECORD WAS PREPARED BY ME OR UNDER MY DIRECTION IN CONFORMANCE WITH THE LAND SURVEYORS ACT ON 3/17/92 1992

SIGNED: Michael F. Sullivan L.S. or R.C.E. No. C32239

REGISTERED PROFESSIONAL SURVEYOR
SEAL
No. C32239
EXP 12/92
CIVIL
STATE OF CALIFORNIA

COUNTY SURVEYOR'S CERTIFICATE

THE CORNER RECORD WAS RECEIVED 3/17 1992
AND EXAMINED AND FILED 4/15 1992

BY: John Hubers
TITLE: DEPUTY COUNTY SURVEYOR

DOCUMENT No. _____
STATEMENT ON BACK OF SHEET YES NO