


CORNER RECORD

COUNTY OF PLACER T. 14N R. 17E M.D. MERIDIAN CALIFORNIA

CORNER TYPE: GOV'T. CORNER MEANDER RANCHO CONTROL OTHER

CORNER IDENTIFICATION - DATE OF VISIT FRIDAY AUG 23 1991

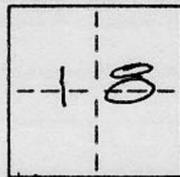

LOT 10, MCKINNEY ESTATES UNIT NO. 3, BOOK "6" MAPS 28

CORNER - LEFT AS FOUND FOUND AND TAGGED REESTABLISHED OBLITERATED CORNER REBUILT

PHYSICAL DESCRIPTION OF CORNER FOUND: EVIDENCE AND METHOD USED TO IDENTIFY OR REESTABLISH _____

● FOUND 1/2" IRON PIN WITH WIRED ON TAG L.S. 2471


PHYSICAL DESCRIPTION OF MONUMENTS REBUILT OR PERPETUATED _____

Ø SET 5/8" REBAR CAPPED L.S. 5886

CALIFORNIA COORDINATE SYSTEM ORDER: FIRST SECOND THIRD NOT APPLICABLE

STATIONS USED: NGS (USC & GS) STATE COUNTY OTHER STATION _____ STATION _____

ZONE _____ ELEVATION _____ NORTHINGS (Y) _____ EASTINGS (X) _____

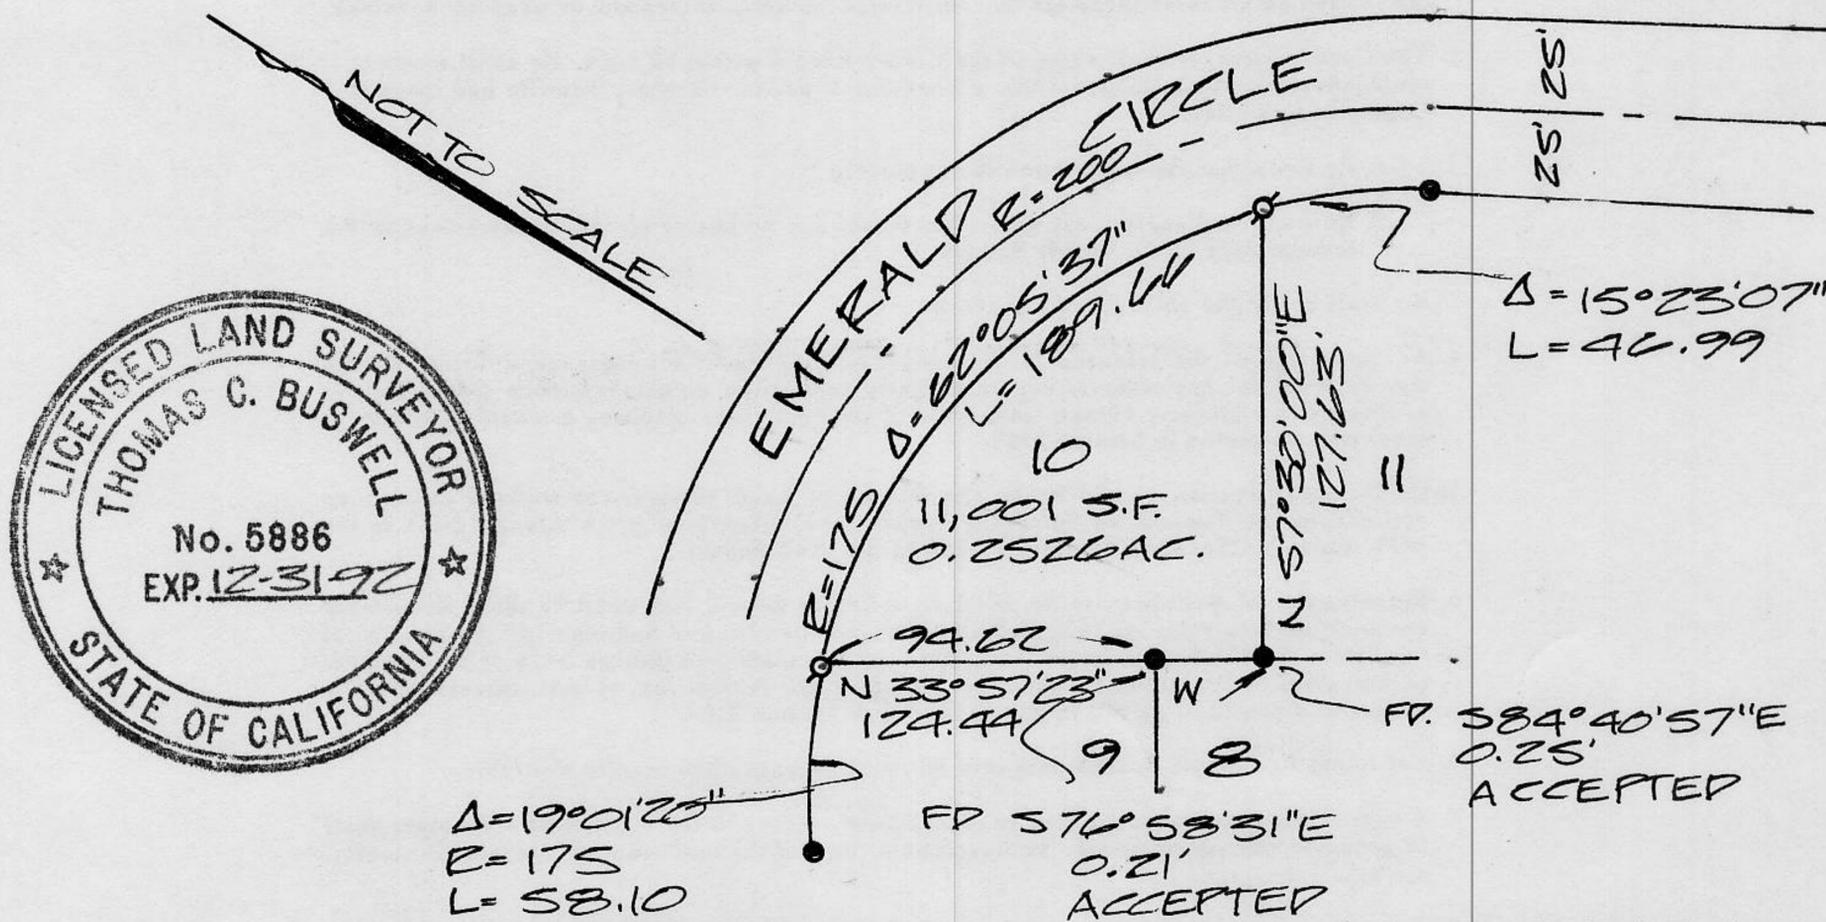

SURVEYOR'S CERTIFICATE

THIS CORNER RECORD WAS PREPARED BY ME OR UNDER MY DIRECTION IN CONFORMANCE WITH THE LAND SURVEYORS ACT ON AUGUST 24, 1991

SIGNED: Thomas C. Buswell

L.S. or ~~R.E.~~ No.: 5886

SEAL

COUNTY SURVEYOR'S CERTIFICATE

THIS CORNER RECORD WAS RECEIVED 4/14 1992 AND EXAMINED AND FILED 4/20 1992

BY: John Rubens
TITLE: DEPUTY COUNTY SURVEYOR

DOCUMENT No. _____

STATEMENT ON BACK OF SHEET

YES NO

Book 2, Corner Records, Page 117