


### CORNER RECORD

COUNTY OF PLACER T. 15 NORTH R. 16 EAST MOUNT DIABLO MERIDIAN CALIFORNIA

CORNER TYPE: GOV'T. CORNER  MEANDER  RANCHO  CONTROL  OTHER

CORNER IDENTIFICATION - DATE OF VISIT OCTOBER 29 19 91

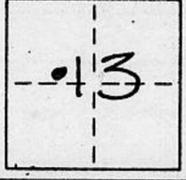

LOT 196, TALMONT ESTATES UNIT NO. 2, BOOK "I" MAPS, PG. 1

CORNER - LEFT AS FOUND  FOUND AND TAGGED  REESTABLISHED  OBLITERATED CORNER  REBUILT


PHYSICAL DESCRIPTION OF CORNER FOUND: EVIDENCE AND METHOD USED TO IDENTIFY OR REESTABLISH \_\_\_\_\_

● FOUND 1/2" REBAR AS INDICATED OF RECORD. CORNERS RECOVERED IN REAR OF LOT HAD NO VISIBLE TAGS. CORNERS RECOVERED ALONG THE RIGHT OF WAY OF PINE DRIVE HAVE COPPER SLEEVES STAMPED L.S. 2515. ALL CORNERS ACCEPTED.

PHYSICAL DESCRIPTION OF MONUMENTS REBUILT OR PERPETUATED \_\_\_\_\_

On SET 5/8" x 24" LONG REBAR, WITH CAP STAMPED "BUSWELL, CA. P.L.S. 5886"

CALIFORNIA COORDINATE SYSTEM ORDER: FIRST  SECOND  THIRD  THIS SECTION NOT APPLICABLE.  
STATIONS USED: NGS (USC & GS)  STATE  COUNTY  OTHER  STATION \_\_\_\_\_ STATION \_\_\_\_\_  
ZONE \_\_\_\_\_ ELEVATION \_\_\_\_\_ NORTHINGS (Y) \_\_\_\_\_ EASTINGS (X) \_\_\_\_\_

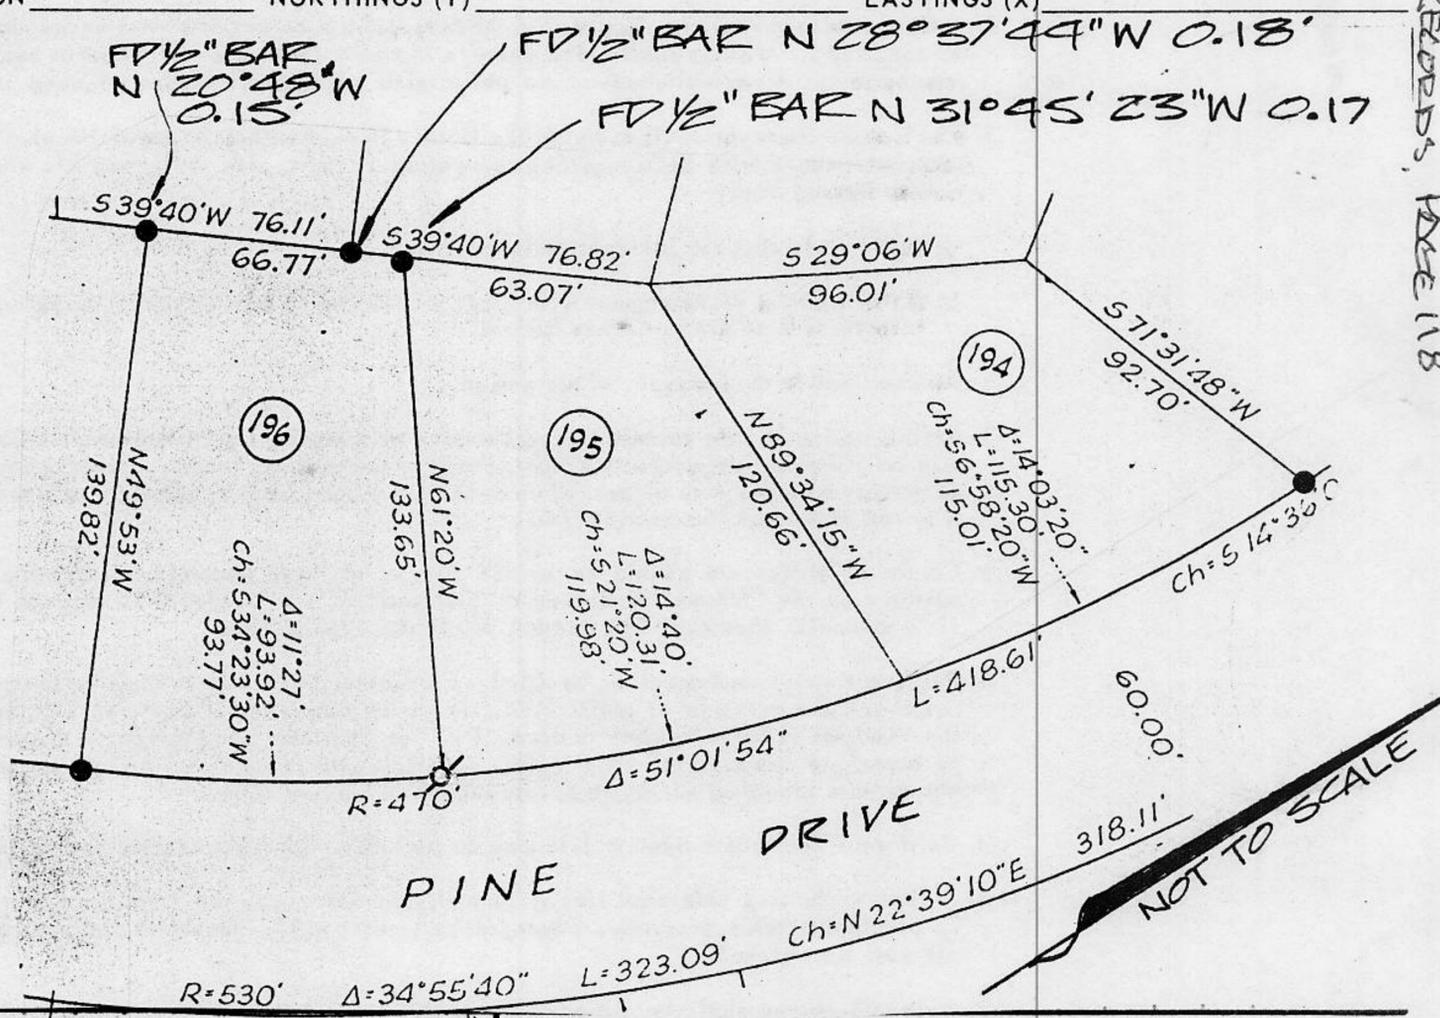

**SURVEYOR'S CERTIFICATE**  
THIS CORNER RECORD WAS PREPARED BY ME OR UNDER MY DIRECTION IN CONFORMANCE WITH THE LAND SURVEYORS ACT ON NOVEMBER 30 19 91  
SIGNED: Thomas C. Buswell  
L.S. or ~~REG.~~ E. No.: L.S. 5886

**COUNTY SURVEYOR'S CERTIFICATE**  
THIS CORNER RECORD WAS RECEIVED 4/14 1992  
AND EXAMINED AND FILED 4/20 1992  
BY: John Ruben  
TITLE: DEPUTY COUNTY SURVEYOR  
DOCUMENT No. \_\_\_\_\_  
STATEMENT ON BACK OF SHEET YES  NO

Book 2, Corner Records, Page 118