

CORNER RECORD

COUNTY OF PLACER T. 16N R. 16E MOUNT DIABLO MERIDIAN CALIFORNIA

CORNER TYPE: GOV'T. CORNER MEANDER RANCHO CONTROL OTHER

CORNER IDENTIFICATION - DATE OF VISIT NOVEMBER 19 91



LOT 1, TRACT NO. 589, SQUAW SUMMITT, BOOK "O" MAPS, P. 23

CORNER - LEFT AS FOUND FOUND AND TAGGED REESTABLISHED OBLITERATED CORNER REBUILT

PHYSICAL DESCRIPTION OF CORNER FOUND: EVIDENCE AND METHOD USED TO IDENTIFY OR REESTABLISH _____

FOUND 1/2" REBAR W/CAP ON CENTERLINE, TAG ILLEGIBLE
NO MONUMENTS WERE RECOVERED ON LOT 1, ALTHOUGH
LATH, GUARDSTAKES & FLAGGING WERE IN EVIDENCE.



PHYSICAL DESCRIPTION OF MONUMENTS REBUILT OR PERPETUATED _____

SET 5/8" REBAR WITH CAP STAMPED "BUSWELL, CA. P.L.S. 5886"

CALIFORNIA COORDINATE SYSTEM ORDER: FIRST SECOND THIRD NOT APPLICABLE

STATIONS USED: NGS (USC & GS) STATE COUNTY OTHER STATION _____ STATION _____

ZONE _____ ELEVATION _____ NORTHINGS (Y) _____ EASTINGS (X) _____

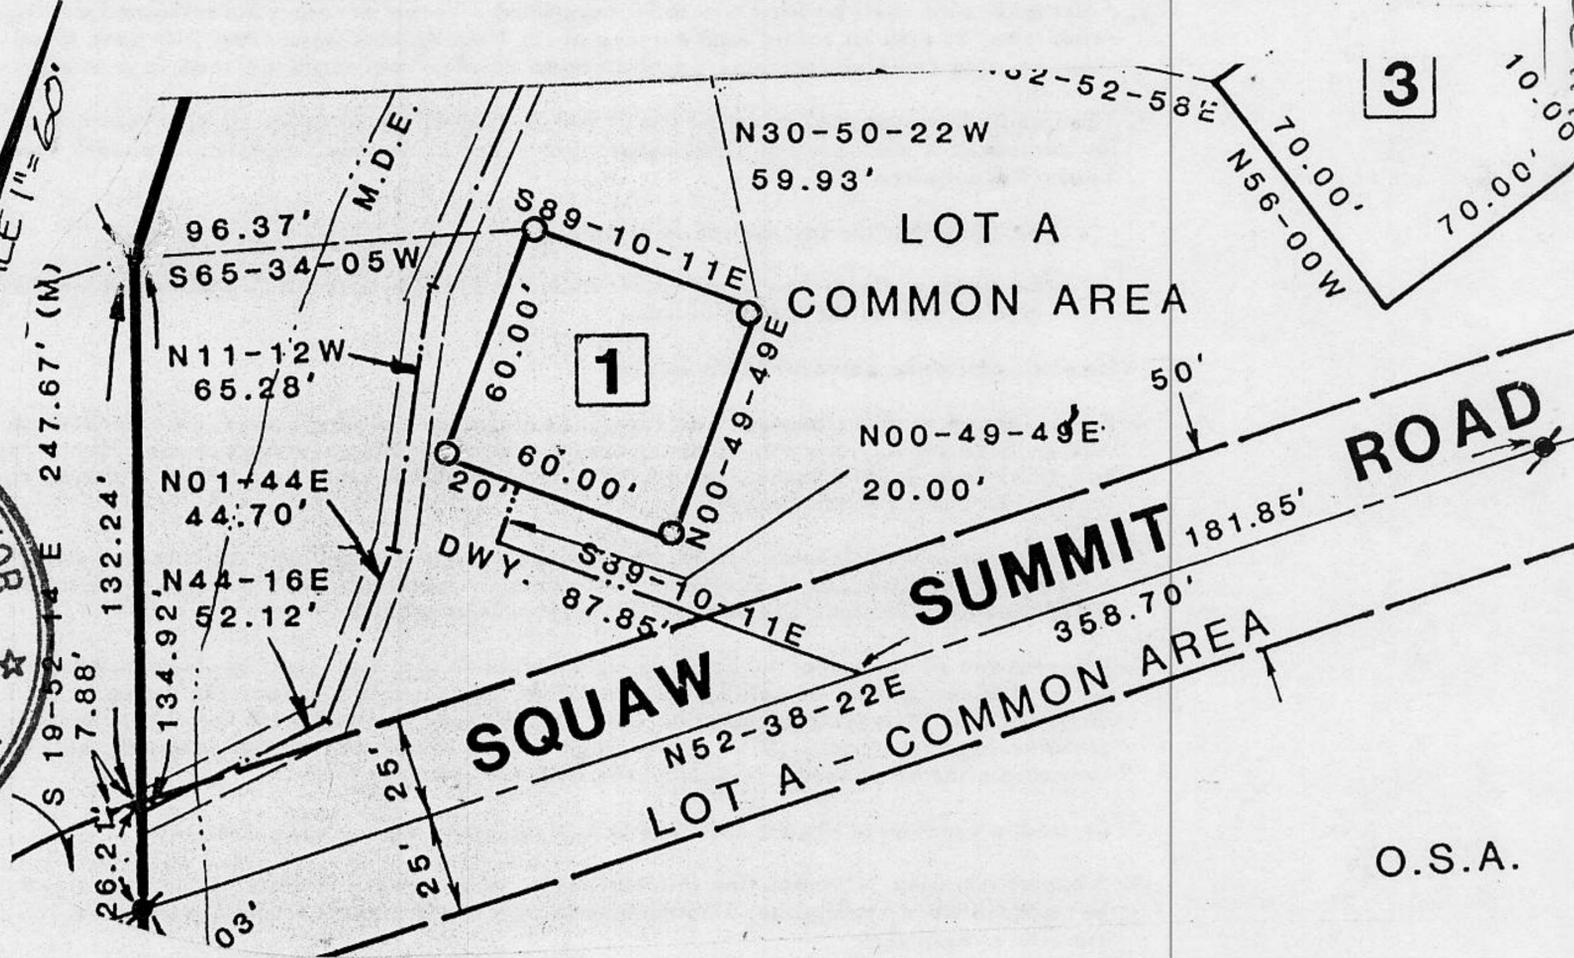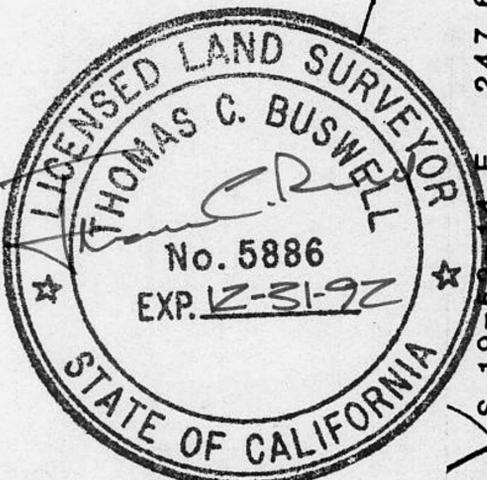

SURVEYOR'S CERTIFICATE

THIS CORNER RECORD WAS PREPARED BY ME OR UNDER MY DIRECTION IN CONFORMANCE WITH THE LAND SURVEYORS ACT ON NOVEMBER 20, 19 91

SIGNED: Thomas C. Buswell

L.S. or ~~PLS~~ No.: L.S. 5886

SEAL

COUNTY SURVEYOR'S CERTIFICATE

THIS CORNER RECORD WAS RECEIVED 4/14 1992 AND EXAMINED AND FILED 4/20 1992

BY: John R. Stephens

TITLE: DEPUTY COUNTY SURVEYOR

DOCUMENT No. _____

STATEMENT ON BACK OF SHEET

YES NO

Book 2, Corner Records, Page 119