


**CORNER RECORD**

COUNTY OF PLACER T. 17N R. 14E M. D. M. MERIDIAN CALIFORNIA

CORNER TYPE: GOV'T. CORNER  MEANDER  RANCHO  CONTROL  OTHER

CORNER IDENTIFICATION - DATE OF VISIT JULY 2 19 91

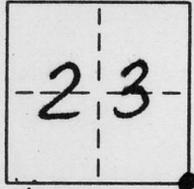

CORNER - LEFT AS FOUND  FOUND AND TAGGED  REESTABLISHED OBLITERATED CORNER  REBUILT

PHYSICAL DESCRIPTION OF CORNER FOUND: EVIDENCE AND METHOD USED TO IDENTIFY OR REESTABLISH

- ⊙ - 2" PIPE w/ 3" ALUM CAP IN ROCK MOUND 4'x4'x1' HIGH WITNESSED BY PADDLE MARKER MARKED "SUR MON - PLA CO"
- ⊠ - GRANITE ROCK 6' DIA x 2' HIGH w/ 5" 'X' SCRIBED ON N'LY SIDE


PHYSICAL DESCRIPTION OF MONUMENTS REBUILT OR PERPETUATED

CALIFORNIA COORDINATE SYSTEM ORDER: FIRST  SECOND  THIRD

STATIONS USED: NGS (USC & GS)  STATE  COUNTY  OTHER  STATION \_\_\_\_\_ STATION \_\_\_\_\_

ZONE \_\_\_\_\_ ELEVATION \_\_\_\_\_ NORTHINGS (Y) \_\_\_\_\_ EASTINGS (X) \_\_\_\_\_

SKETCH: (Include reference tie or witness points, remarks and topo of area)

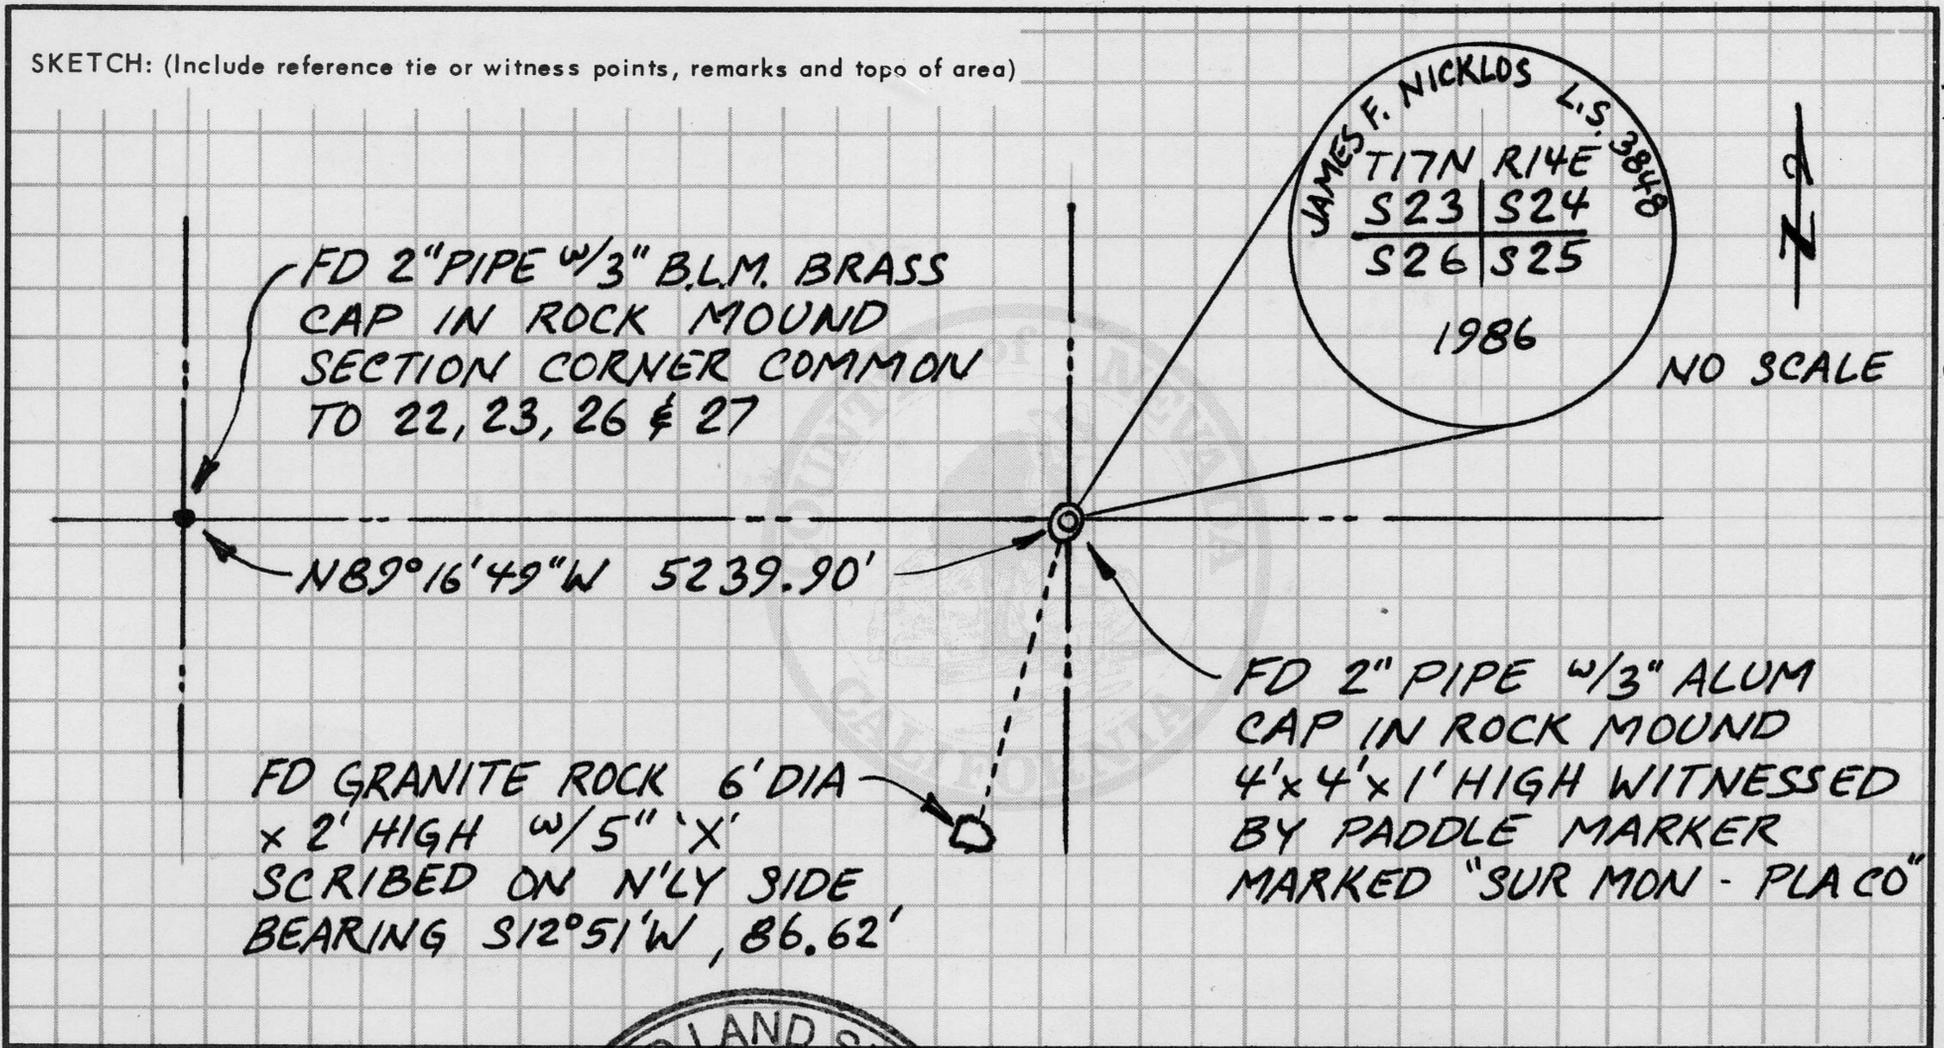

SURVEYOR'S CERTIFICATE

THIS CORNER RECORD WAS PREPARED BY ME OR UNDER MY DIRECTION IN CONFORMANCE WITH THE LAND SURVEYORS ACT ON April 3, 1992

SIGNED: John C. Steger

L.S. or R.C.E. No.: LS4352



COUNTY SURVEYOR'S CERTIFICATE

THIS CORNER RECORD WAS RECEIVED April 20 19 92 AND EXAMINED AND FILED April 21 19 92

BY: David J. McDaniel  
TITLE: DEPUTY COUNTY SURVEYOR

DOCUMENT No. \_\_\_\_\_

STATEMENT ON BACK OF SHEET

YES  NO

Book 2, Corner Records, Page 120