


CORNER RECORD

COUNTY OF PLACER T. 17N R. 14E M.D.M. MERIDIAN CALIFORNIA

CORNER TYPE: GOV'T. CORNER MEANDER RANCHO CONTROL OTHER

CORNER IDENTIFICATION - DATE OF VISIT JULY 2 1991

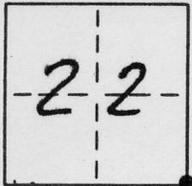


CORNER - LEFT AS FOUND FOUND AND TAGGED REESTABLISHED OBLITERATED CORNER REBUILT

PHYSICAL DESCRIPTION OF CORNER FOUND: EVIDENCE AND METHOD USED TO IDENTIFY OR REESTABLISH
 (+) 2" PIPE w/3" B.L.M. BRASS CAP IN ROCK MOUND

- * BT 36" RED FIR w/K-TAG MARKED S81°W, 359 LKS
- * BT 50" RED FIR w/K-TAG MARKED N25°W, 323 LKS
- * BT 30" JEFFREY PINE w/K-TAG MARKED N23½°E, 273 LKS

PHYSICAL DESCRIPTION OF MONUMENTS REBUILT OR PERPETUATED

CALIFORNIA COORDINATE SYSTEM ORDER: FIRST SECOND THIRD
 STATIONS USED: NGS (USC & GS) STATE COUNTY OTHER STATION _____ STATION _____
 ZONE _____ ELEVATION _____ NORTHINGS (Y) _____ EASTINGS (X) _____

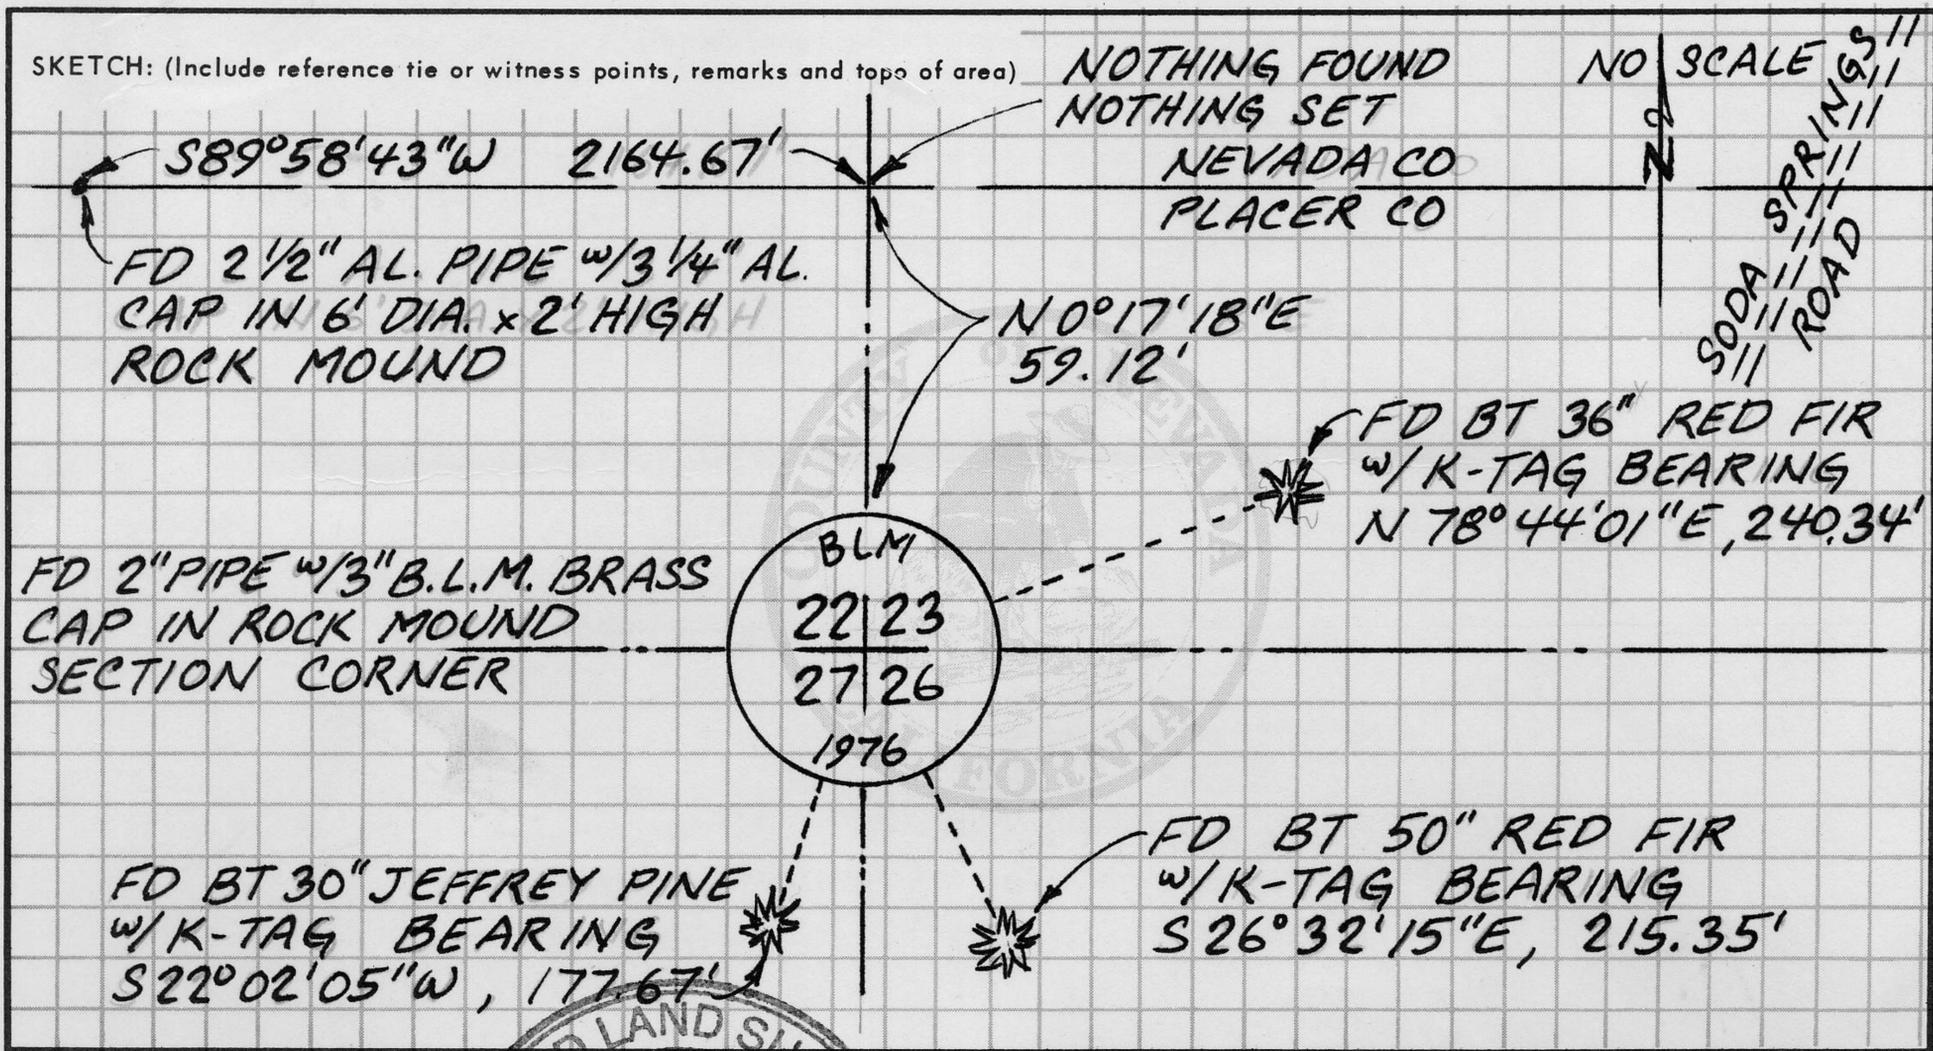


SURVEYOR'S CERTIFICATE

THIS CORNER RECORD WAS PREPARED BY ME OR UNDER MY DIRECTION IN CONFORMANCE WITH THE LAND SURVEYORS ACT ON April 3, 1992

SIGNED: John Steger

L.S. or R.C.E. No.: LS 4363

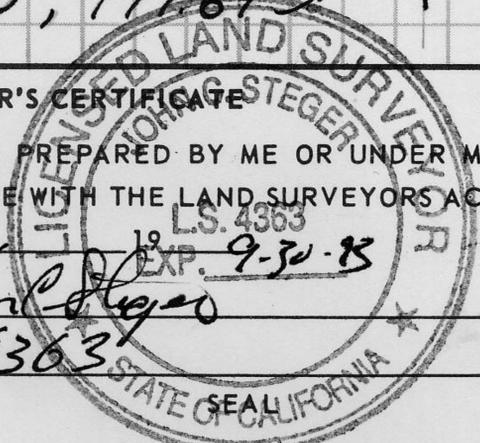

COUNTY SURVEYOR'S CERTIFICATE

THIS CORNER RECORD WAS RECEIVED April 20 1992 AND EXAMINED AND FILED April 21 1992

BY: Louis J. McDaniel
 TITLE: DEPUTY COUNTY SURVEYOR

DOCUMENT No. _____
 STATEMENT ON BACK OF SHEET

YES NO

Book, 2, CORNER RECORDS, PAGE 121