

(For County Use Only)

CORNER RECORD

COUNTY OF PLACER T. 14 N R. 9 E M.D.B. & MERIDIAN CALIFORNIA

CORNER TYPE: GOV'T. CORNER MEANDER RANCHO CONTROL OTHER
CORNER IDENTIFICATION — DATE OF VISIT APRIL 20, 1992



Book 26, Parcel Maps, Page 90, P.C.R.

CORNER — LEFT AS FOUND FOUND AND TAGGED REESTABLISHED OBLITERATED CORNER REBUILT

PHYSICAL DESCRIPTION OF CORNER FOUND; EVIDENCE AND METHOD USED TO IDENTIFY OR REESTABLISH

Found railroad spikes stamped LS5743 marking the west line of parcel 3 (26/PM/90) in the approximate center of Placer Hills Road. Railroad spikes were referenced prior to being obliterated by road construction.


PHYSICAL DESCRIPTION OF MONUMENTS REBUILT OR PERPETUATED

From reference points set railroad spikes marked "PLA CO SURVEYOR 1992" at position of obliterated corners.

CALIFORNIA COORDINATE SYSTEM ORDER: FIRST SECOND THIRD
STATIONS USED: NGS (USC & GS) STATE COUNTY OTHER STATION _____ STATION _____
ZONE _____ ELEVATION _____ NORTHINGS (Y) _____ EASTINGS (X) _____

(Fold)


SKETCH: (Include reference tie or witness points, remarks and topo of area)

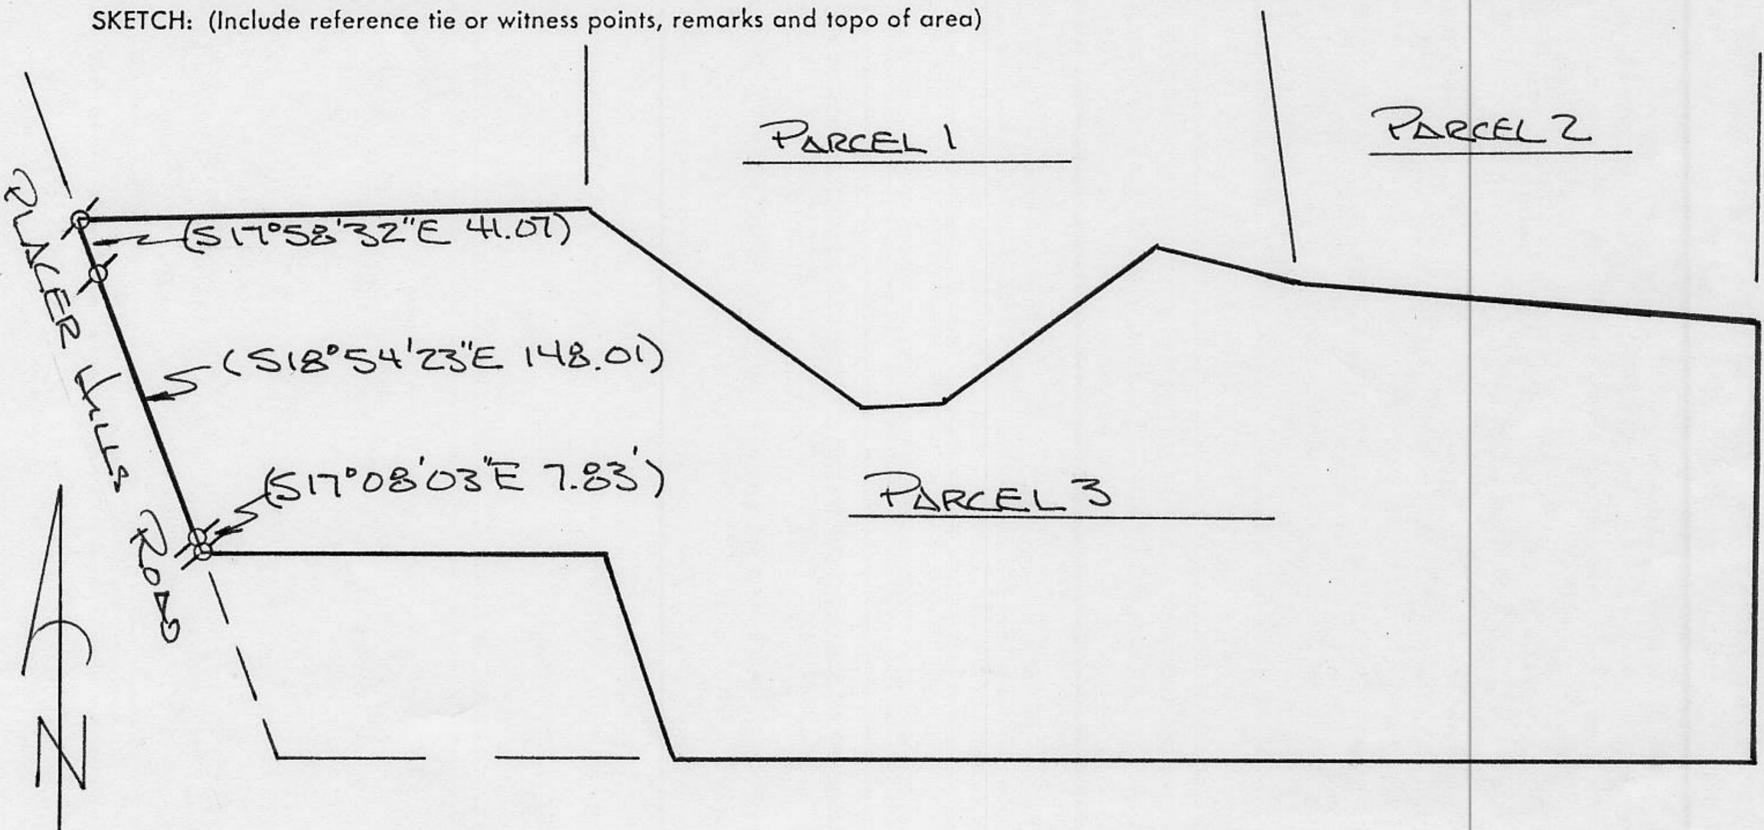

SURVEYOR'S CERTIFICATE

THIS CORNER RECORD WAS PREPARED BY ME OR UNDER MY DIRECTION IN CONFORMANCE WITH THE LAND SURVEYORS ACT ON APRIL 23 1992

SIGNED: [Signature]
L.S. No.: 4323 EXP 6/30/92

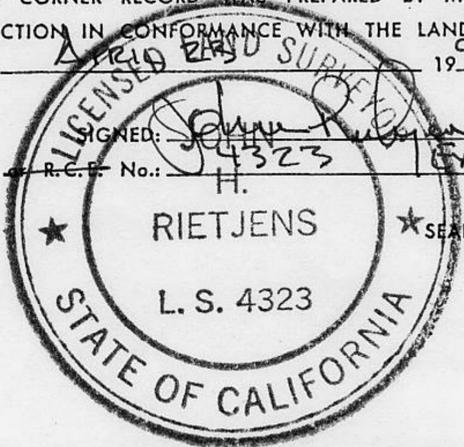

COUNTY SURVEYOR'S CERTIFICATE

THE CORNER RECORD WAS RECEIVED APRIL 23 1992 AND EXAMINED AND FILED APRIL 28 1992

BY: [Signature]
TITLE: DEPUTY COUNTY SURVEYOR

DOCUMENT No. _____

STATEMENT ON BACK OF SHEET

YES NO

Book 2, Corner Records, Page 123