

(For County Use Only)

### CORNER RECORD

COUNTY OF PLACER T. 17 N. R. 14 E. MOUNT DIABLO MERIDIAN CALIFORNIA

CORNER TYPE: GOV'T. CORNER  MEANDER  RANCHO  CONTROL  OTHER

CORNER IDENTIFICATION — DATE OF VISIT MAY 9 1992



CORNER — LEFT AS FOUND  FOUND AND TAGGED  REESTABLISHED OBLITERATED CORNER  REBUILT

PHYSICAL DESCRIPTION OF CORNER FOUND; EVIDENCE AND METHOD USED TO IDENTIFY OR REESTABLISH

● Found 1/4" metal bolt—no tag & replaced with 1" iron pipe w/ cap "LS 5583"

PHYSICAL DESCRIPTION OF MONUMENTS REBUILT OR PERPETUATED

○ Set 3/4" rebar w/ tag "LS 5583"


CALIFORNIA COORDINATE SYSTEM ORDER: FIRST  SECOND  THIRD

STATIONS USED: NGS (USC & GS)  STATE  COUNTY  OTHER  STATION NA STATION NA

ZONE NA ELEVATION NA NORTHINGS (Y) NA EASTINGS (X) NA

(Fold)

SKETCH: (Include reference tie or witness points, remarks and topo of area)

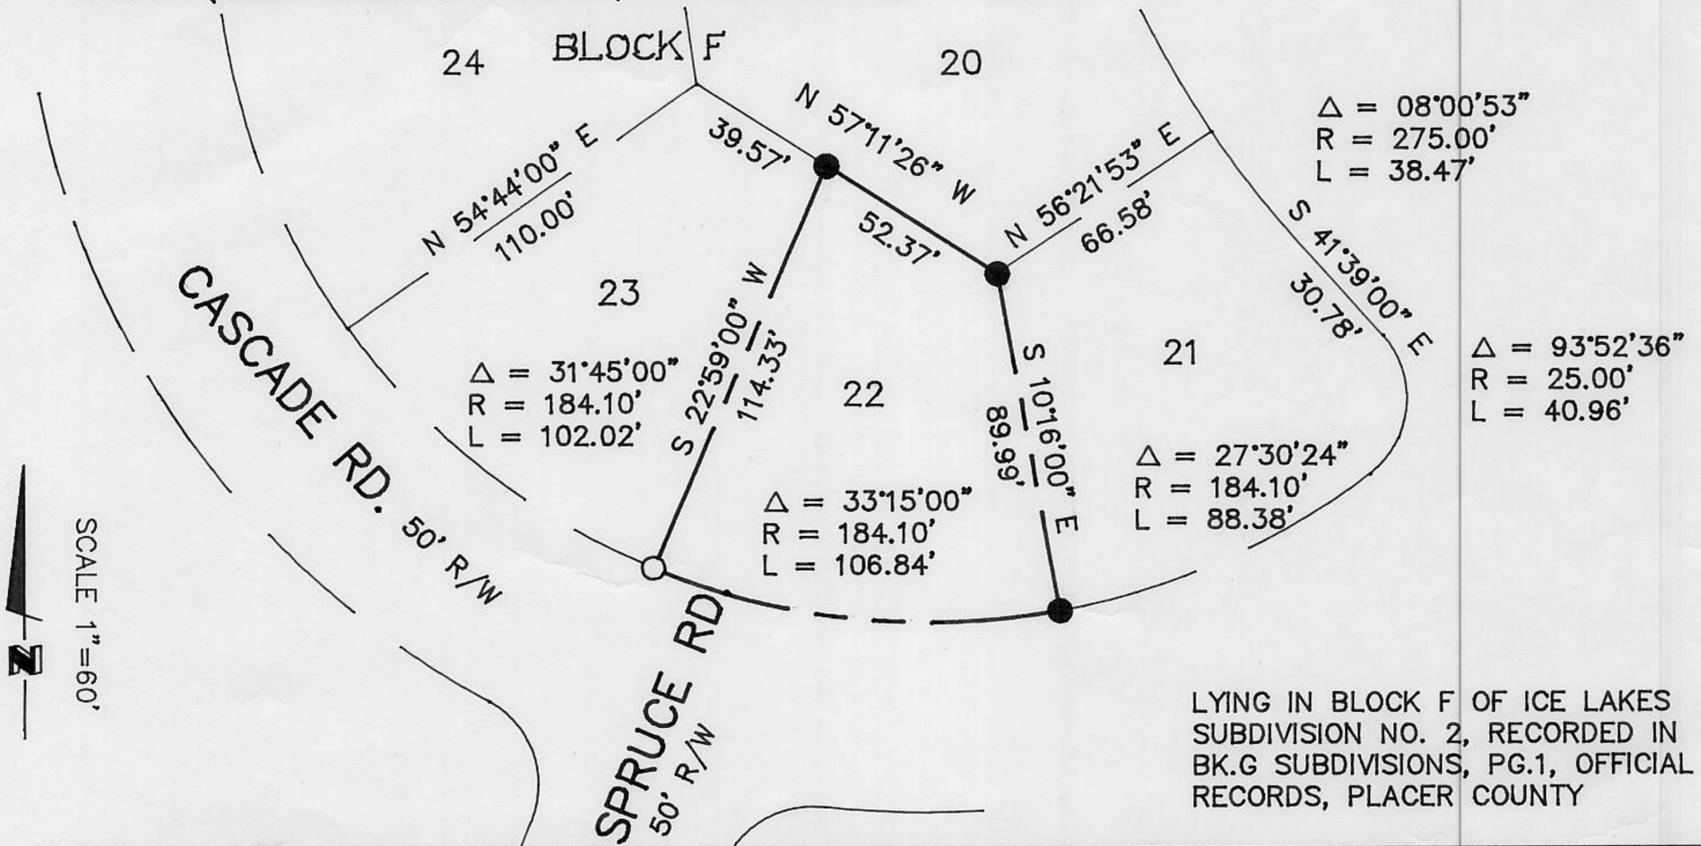

**SURVEYOR'S CERTIFICATE**

THIS CORNER RECORD WAS PREPARED BY ME OR UNDER MY DIRECTION IN CONFORMANCE WITH THE LAND SURVEYORS ACT ON MAY 15, 1992

SIGNED: Michael J. Miller

L.S. or R.C.E. No.: L.S. 5583

5-12-92

**COUNTY SURVEYOR'S CERTIFICATE**

THE CORNER RECORD WAS RECEIVED 5/18 1992

AND EXAMINED AND FILED 5/20 1992

BY: Bruce R. McDaniel

TITLE: DEPUTY COUNTY SURVEYOR

DOCUMENT No. \_\_\_\_\_

STATEMENT ON BACK OF SHEET YES  NO

Book 2, Corner Records, Page 125