

(For County Use Only)

### CORNER RECORD

COUNTY OF PLACER T. 15N R. 16E M.D.B.&M. MERIDIAN CALIFORNIA

CORNER TYPE: GOV'T. CORNER  MEANDER  RANCHO  CONTROL  OTHER

CORNER IDENTIFICATION — DATE OF VISIT April 18 19 92



CORNER — LEFT AS FOUND  FOUND AND TAGGED  REESTABLISHED OBLITERATED CORNER  REBUILT

PHYSICAL DESCRIPTION OF CORNER FOUND; EVIDENCE AND METHOD USED TO IDENTIFY OR REESTABLISH

SEE LEGEND: FD RR SPIKES IN AC AT RECORD LOCATION ACCORDING TO CENTERLINE INFORMATION AS PER MAPS OF UNIT 8 FILED IN BOOK "I" OF MAPS AT PAGE 53 AND UNIT 6 FILED IN BOOK "I" OF MAPS AT PAGE 19.


PHYSICAL DESCRIPTION OF MONUMENTS REBUILT OR PERPETUATED

SEE LEGEND: SET 5/8" DIA REBAR WITH ALUM CAP STAMPED LS 6085 AT RECORD LOCATION AS PER "I" MAPS PAGE 53.

CALIFORNIA COORDINATE SYSTEM ORDER: FIRST  SECOND  THIRD  NA STATIONS USED: NGS (USC & GS)  STATE  COUNTY  OTHER  STATION \_\_\_\_\_ STATION \_\_\_\_\_ ZONE \_\_\_\_\_ ELEVATION \_\_\_\_\_ NORTHINGS (Y) \_\_\_\_\_ EASTINGS (X) \_\_\_\_\_

(Fold)

SKETCH: (Include reference tie or witness points, remarks and topo of area)

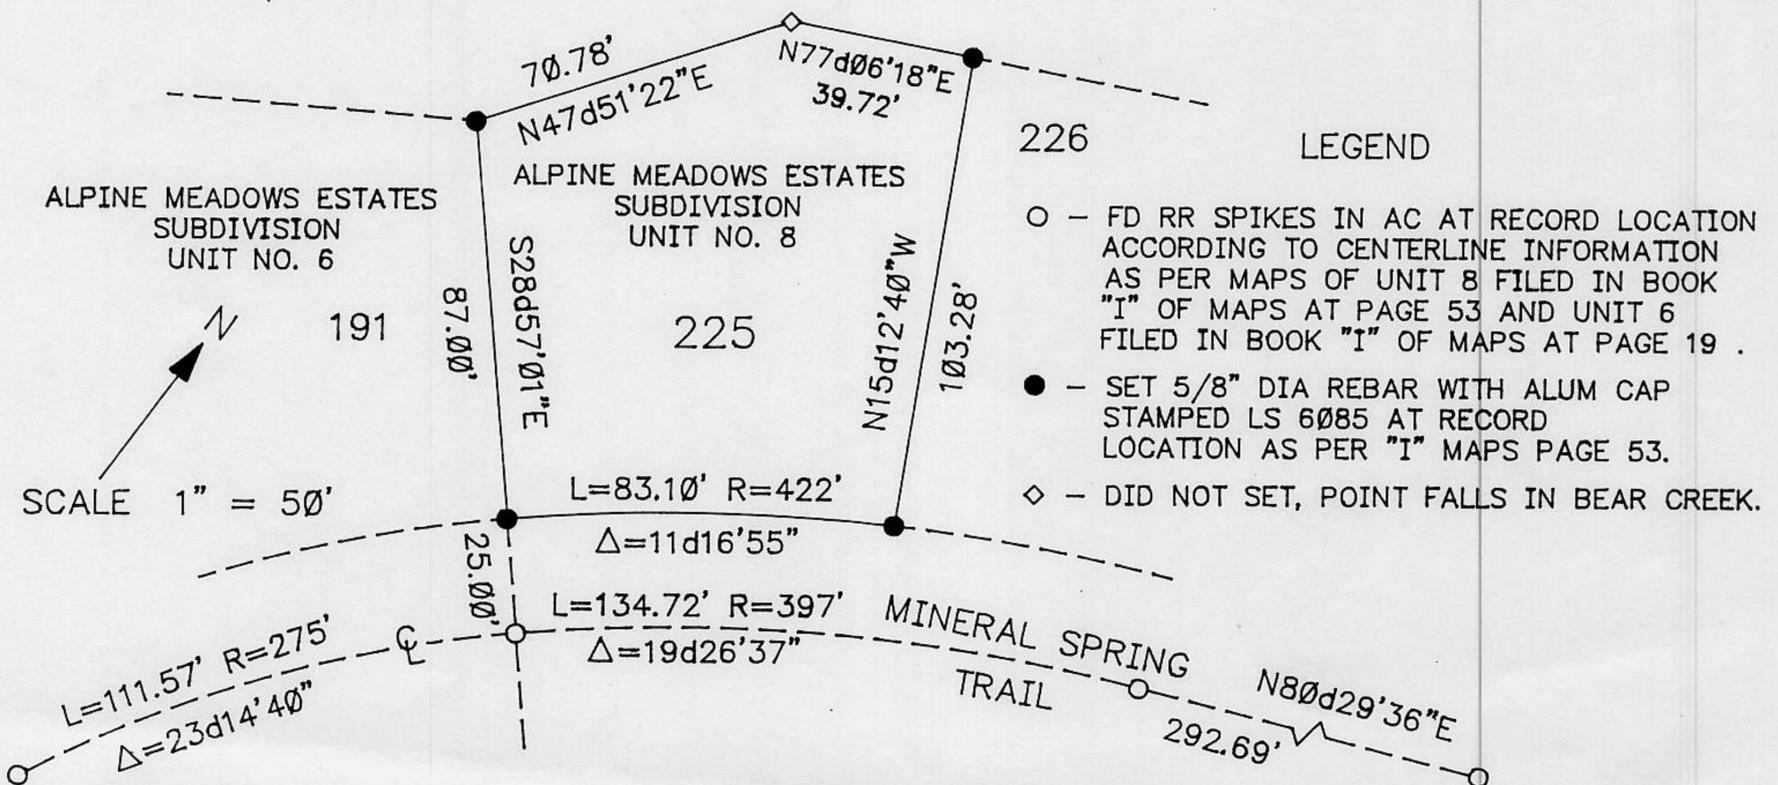


#### SURVEYOR'S CERTIFICATE

THIS CORNER RECORD WAS PREPARED BY ME OR UNDER MY DIRECTION IN CONFORMANCE WITH THE LAND SURVEYORS ACT ON May 25 19 92

SIGNED: Walter Edgar Schalnatz Jr.

L.S. or R.C.E. No.: LS 6085

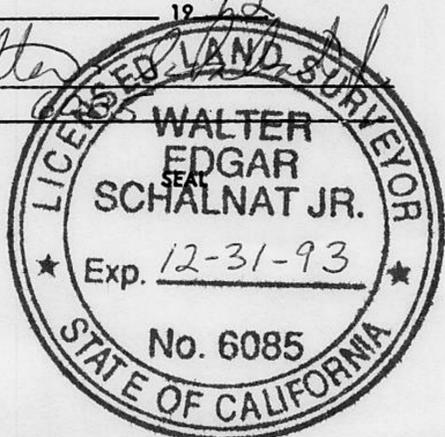

#### COUNTY SURVEYOR'S CERTIFICATE

THE CORNER RECORD WAS RECEIVED 5/27 19 92 AND EXAMINED AND FILED 6/4 19 92

BY: Bari D. McDaniel  
TITLE: DEPUTY COUNTY SURVEYOR

DOCUMENT No. \_\_\_\_\_

STATEMENT ON BACK OF SHEET

YES  NO

Book 2, Corner Records, Page 129