


CORNER RECORD

COUNTY OF PLACER T. 15 N. R. 16 E. M.D. MERIDIAN CALIFORNIA

CORNER TYPE: GOV'T. CORNER MEANDER RANCHO CONTROL OTHER

CORNER IDENTIFICATION - DATE OF VISIT October 6, 1991

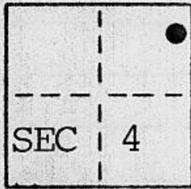

LOT 250 ALPINE MEADOWS ESTATES NO. 8

BOOK "I" OF MAPS AT PAGE 53

CORNER - LEFT AS FOUND FOUND AND TAGGED REESTABLISHED OBLITERATED CORNER REBUILT

PHYSICAL DESCRIPTION OF CORNER FOUND: EVIDENCE AND METHOD USED TO IDENTIFY OR REESTABLISH

- FOUND 3/4" IRON PIPE WITH PLASTIC PLUG STAMPED L.S. 5549 IN A.C. PAVED DRIVEWAY
- FOUND 3/4" IRON PIPE WITH PLASTIC PLUG STAMPED L.S. 5549
- FOUND 1/2" REBAR WITH CAP STAMPED L.S. 5549
- ✕ FOUND RAILROAD SPIKE

PHYSICAL DESCRIPTION OF MONUMENTS REBUILT OR PERPETUATED

- SET 3/4" IRON PIPE WITH PLASTIC PLUG STAMPED L.S. 5549
- SET 3/4" IRON PIPE WITH PLASTIC PLUG STAMPED L.S. 5549 IN A.C. PAVED DRIVEWAY


CALIFORNIA COORDINATE SYSTEM ORDER: FIRST SECOND THIRD

STATIONS USED: NGS (USC & GS) STATE COUNTY OTHER STATION _____ STATION _____

ZONE _____ ELEVATION _____ NORTHINGS (Y) _____ EASTINGS (X) _____

SKETCH: (Include reference tie or witness points, remarks and topo of area)

NOT TO SCALE

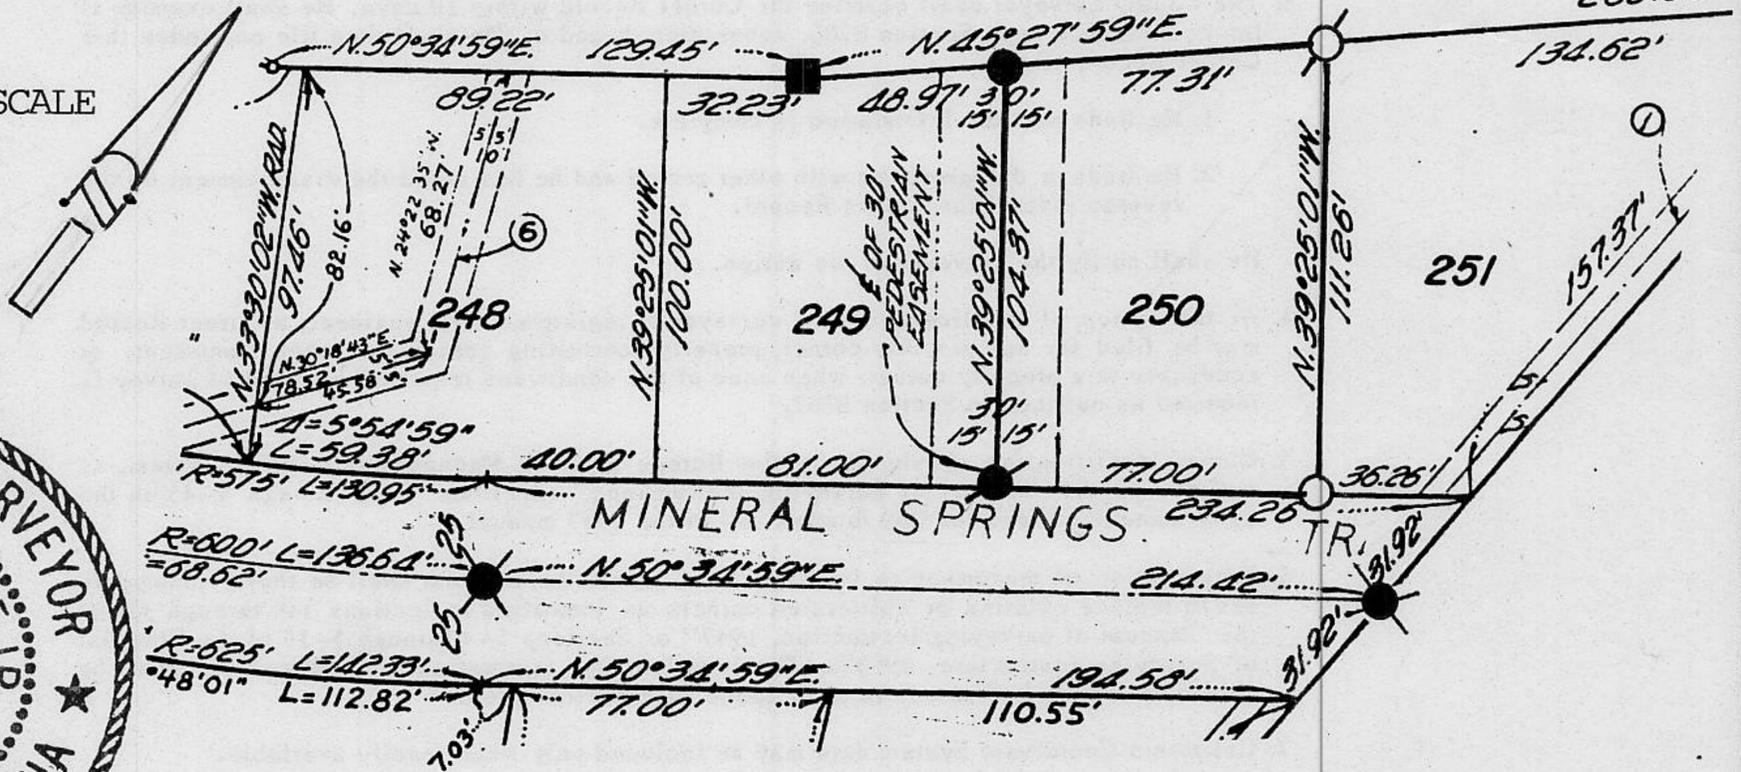

JN: #91160 SURVEYOR'S CERTIFICATE
 THIS CORNER RECORD WAS PREPARED BY ME OR UNDER MY DIRECTION IN CONFORMANCE WITH THE LAND SURVEYORS ACT ON 10/10 19 91
 SIGNED: Charles R. Sage, Jr.
 L.S. or R.C.E. No.: L.S. 5549 Exp. 06/30/93

COUNTY SURVEYOR'S CERTIFICATE
 THIS CORNER RECORD WAS RECEIVED 12/15 1991
 AND EXAMINED AND FILED 6/15 1992
 BY: Bruce L. McDaniel
 TITLE: DEPUTY COUNTY SURVEYOR
 DOCUMENT No. _____
 STATEMENT ON BACK OF SHEET _____

SEAL

YES

Book 2, CORNER RECORDS - PAGE 131