

**CORNER RECORD**

COUNTY OF PLACER T. 17N. R. 14E. M.D. MERIDIAN CALIFORNIA

CORNER TYPE: GOV'T. CORNER  MEANDER  RANCHO  CONTROL  OTHER

CORNER IDENTIFICATION - DATE OF VISIT 6-5 19 91



**LOT 30 BLK. G ICE LAKES UNIT-2**  
**BOOK 9 OF MAPS PG. 1**

CORNER - LEFT AS FOUND  FOUND AND TAGGED  REESTABLISHED OBLITERATED CORNER  REBUILT

PHYSICAL DESCRIPTION OF CORNER FOUND: EVIDENCE AND METHOD USED TO IDENTIFY OR REESTABLISH

FOUND 2x2 WOOD HUB W/TAG L.S. 2089

FOUND 2x2 WOOD HUB W/ NO TAG

PHYSICAL DESCRIPTION OF MONUMENTS REBUILT OR PERPETUATED


SET 3/4" IRON PIPE W/ PLASTIC FLUG L.S. 5549

CALIFORNIA COORDINATE SYSTEM ORDER: FIRST  SECOND  THIRD

STATIONS USED: NGS (USC & GS)  STATE  COUNTY  OTHER  STATION \_\_\_\_\_ STATION \_\_\_\_\_

ZONE \_\_\_\_\_ ELEVATION \_\_\_\_\_ NORTHINGS (Y) \_\_\_\_\_ EASTINGS (X) \_\_\_\_\_

SKETCH: (Include reference tie or witness points, remarks and topo of area)

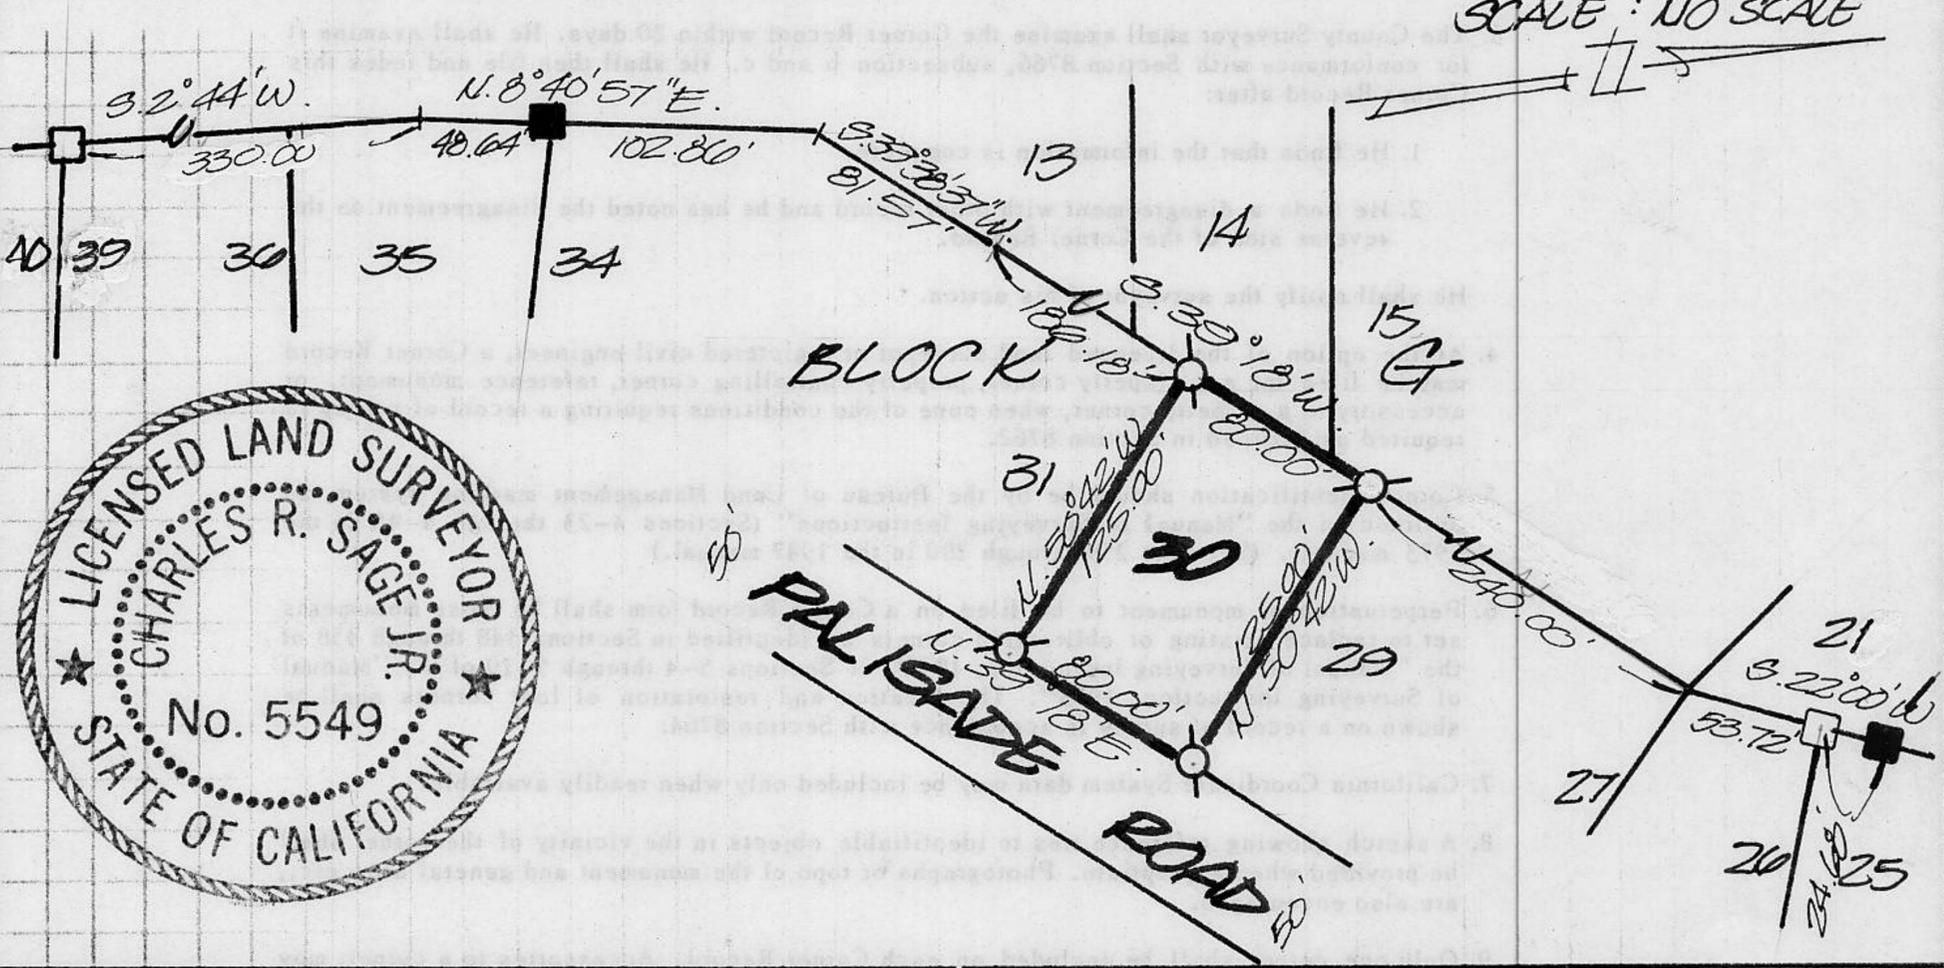

**JN. 9174 SURVEYOR'S CERTIFICATE**

THIS CORNER RECORD WAS PREPARED BY ME OR UNDER MY DIRECTION IN CONFORMANCE WITH THE LAND SURVEYORS ACT ON 6-13 19 91

SIGNED: Charles R. Sage Jr.

L.S. or R.C.E. No.: LS 5549 EXP. 6-30-93

SEAL

**COUNTY SURVEYOR'S CERTIFICATE**

THIS CORNER RECORD WAS RECEIVED 12/15 19 91 AND EXAMINED AND FILED 6/5 19 92

BY: David J. McDaniel

TITLE: DEPUTY COUNTY SURVEYOR

DOCUMENT No. \_\_\_\_\_

STATEMENT ON BACK OF SHEET

YES  NO

BOOK 2, CORNER RECORDS, PAGE 138