


CORNER RECORD

COUNTY OF PLACER, CALIFORNIA

City of _____ Document Number 20150069

Brief Legal Description CENTERLINE FULLER DRIVE PER 24-PM-116 AND AS SHOWN ON V-MAPS-62

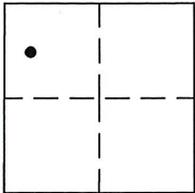

SEC 12
T10N
R7E

CORNER TYPE

Government Cor. Control
Meander Property
Rancho other
Date of Survey SEPTEMBER 4, 2015

CORNER TYPE (optional)

N. _____
E. _____
Zone _____ Datum _____
Elev. _____

Corner - Left as Found Found and Tagged Established Reestablished Rebuilt

Identification and type of corner found: Evidence used to identify or procedure used to establish or reestablish corner: FOUND 3/4" IRON PIPES IN TRAVELED WAY OF FULLER DRIVE, PER 24-PM-116 AND SHOWN ON V-MAPS-62, O.R.P.C., FROM FOUND MONUMENT, ESTABLISHED REFERENCE POINTS PRIOR TO ASPHALT OVERLAY.

A description of the physical condition of the monument as found and as set or reset: FROM REFERENCE POINTS, SET MAG-NAIL W/ 1-1/4" BRASS TAG STAMPED "PLACER CO. SURVEYOR" CENTERED OVER THE FOUND MONUMENT AFTER ASPHALT OVERLAY.

SURVEYOR'S STATEMENT

This Corner Record was prepared by me or under my direction in conformance with the Land Surveyors' Act on SEPTEMBER 24 2015.

Signed [Signature] L.S. or R.C.E. Number LS 7941



COUNTY SURVEYOR'S STATEMENT

This Corner Record was received _____ 20 ____ and examined and filed September 25, 2015 20 ____.

Signed [Signature] Title County Surveyor




County Surveyor's Comment:
xx

BOOK 18 OF CORNER RECORDS, PAGE 37

LEGEND

- ⊗ FD. 3/4" PIPE (NO PLUG) PER 24-PM-116 AND SHOWN ON V-MAPS-62, PRIOR TO PAVEMENT OVERLAY, SET MAG NAIL WITH "PLACER CO. SURVEYOR" TAG AFTER PAVEMENT OVERLAY
- + SET SCRIBE IN CONCRETE
- FD. 5/8" REBAR & CAP RCE 26939
- SET PUNCH MARK
- () RECORD PER V-MAPS-62
- FD. 2" BRONZE DISC IN MONUMENT BOX PER V-MAPS-62

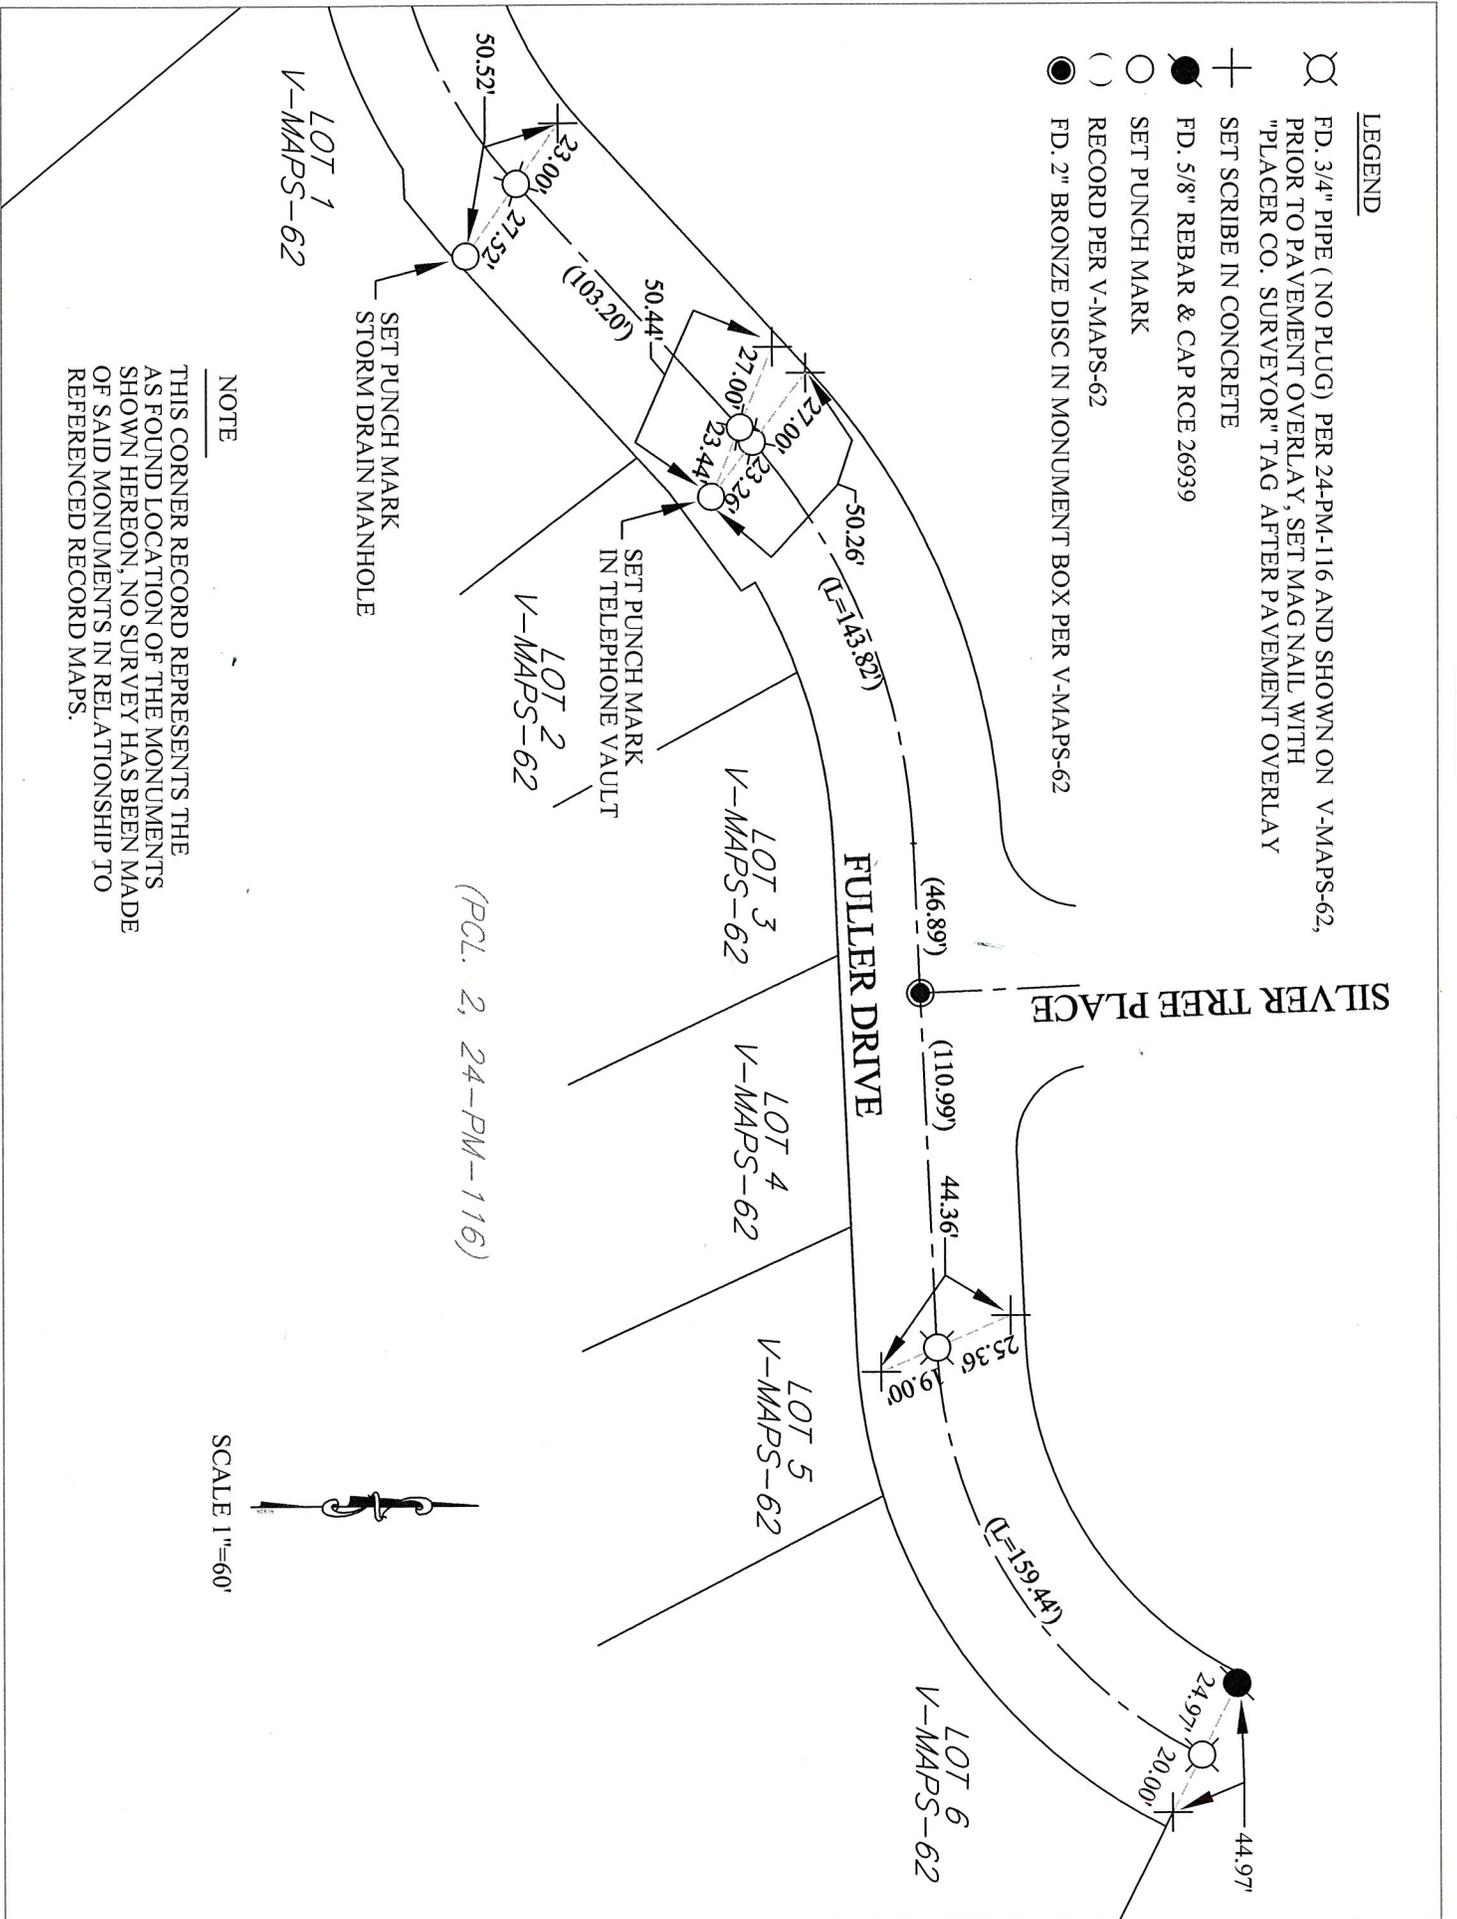

NOTE

THIS CORNER RECORD REPRESENTS THE AS FOUND LOCATION OF THE MONUMENTS SHOWN HEREON, NO SURVEY HAS BEEN MADE OF SAID MONUMENTS IN RELATIONSHIP TO REFERENCED RECORD MAPS.

SCALE 1"=60'