


City of _____

County of PLACER, California

Brief Legal Description LOT 8, TAHOE WOODS UNIT NO.1 SUBDIVISION, I/MAPS/30 O.R.P.C.

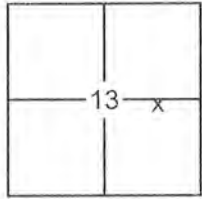

SEC. 13
T. 15 N.
R. 16 E.
M.D.B. & M.

CORNER TYPE

Government Corner Control
Meander Property
Rancho Other
Date of Survey 7/9/2015

COORDINATES (OPTIONAL)

N. _____
 E. _____
 Zone _____ Datum _____
 Elev. _____
Vert. Datum: NGVD29 NAVD88
Meas. Units: Metric Imperial

CORNER- Left as Found Found and Tagged Established Reestablished Rebuilt

Identification and type of corner found: Evidence used to identify or procedure used to establish or reestablish the corner:

USED RECORD DIMENSIONS AND FOUND MONUMENTS PER I/MAPS/30 O.R.P.C., 2/CR/155 AND 4/CR/58, TO REESTABLISH THE MISSING CORNER OF LOT 8, AS SHOWN ON THE ACCOMPANYING PLAT.

A description of the physical condition of the monument as found and as set or reset:

- SET 5/8" REBAR WITH YELLOW PLASTIC CAP LS-7429 AS SHOWN ON PLAT
- FOUND MONUMENT AS SHOWN ON PLAT
- DIMENSION POINT (NOTHING FOUND OR SET)

SURVEYOR'S STATEMENT

This Corner Record was prepared by me or under my direction in conformance with the

Land Surveyors Act on January 14, 2016

Signed Matthew Webb P.L.S. or R.C.E. No. 7429



COUNTY SURVEYOR'S STATEMENT

This Corner Record was received _____

and examined and filed February 1, 2016

Signed Leslie Amberry P.L.S. or R.C.E. No. 6584

Title County Surveyor




COUNTY SURVEYOR'S COMMENT:

BOOK 18 CORNER RECORDS PAGE 73

PLAT OF SURVEY

LOT 8, TAHOE WOODS UNIT NO.1 SUBDIVISION, AS FILED IN BOOK 1 OF MAPS AT PAGE 30, OFFICIAL RECORDS PLACER COUNTY, CALIFORNIA. A PORTION OF SECTION 13, TOWNSHIP 15 N., RANGE 16 E., M.D.B. & M.

SCALE 1" = 40' DATE OF SURVEY 7/9/2015

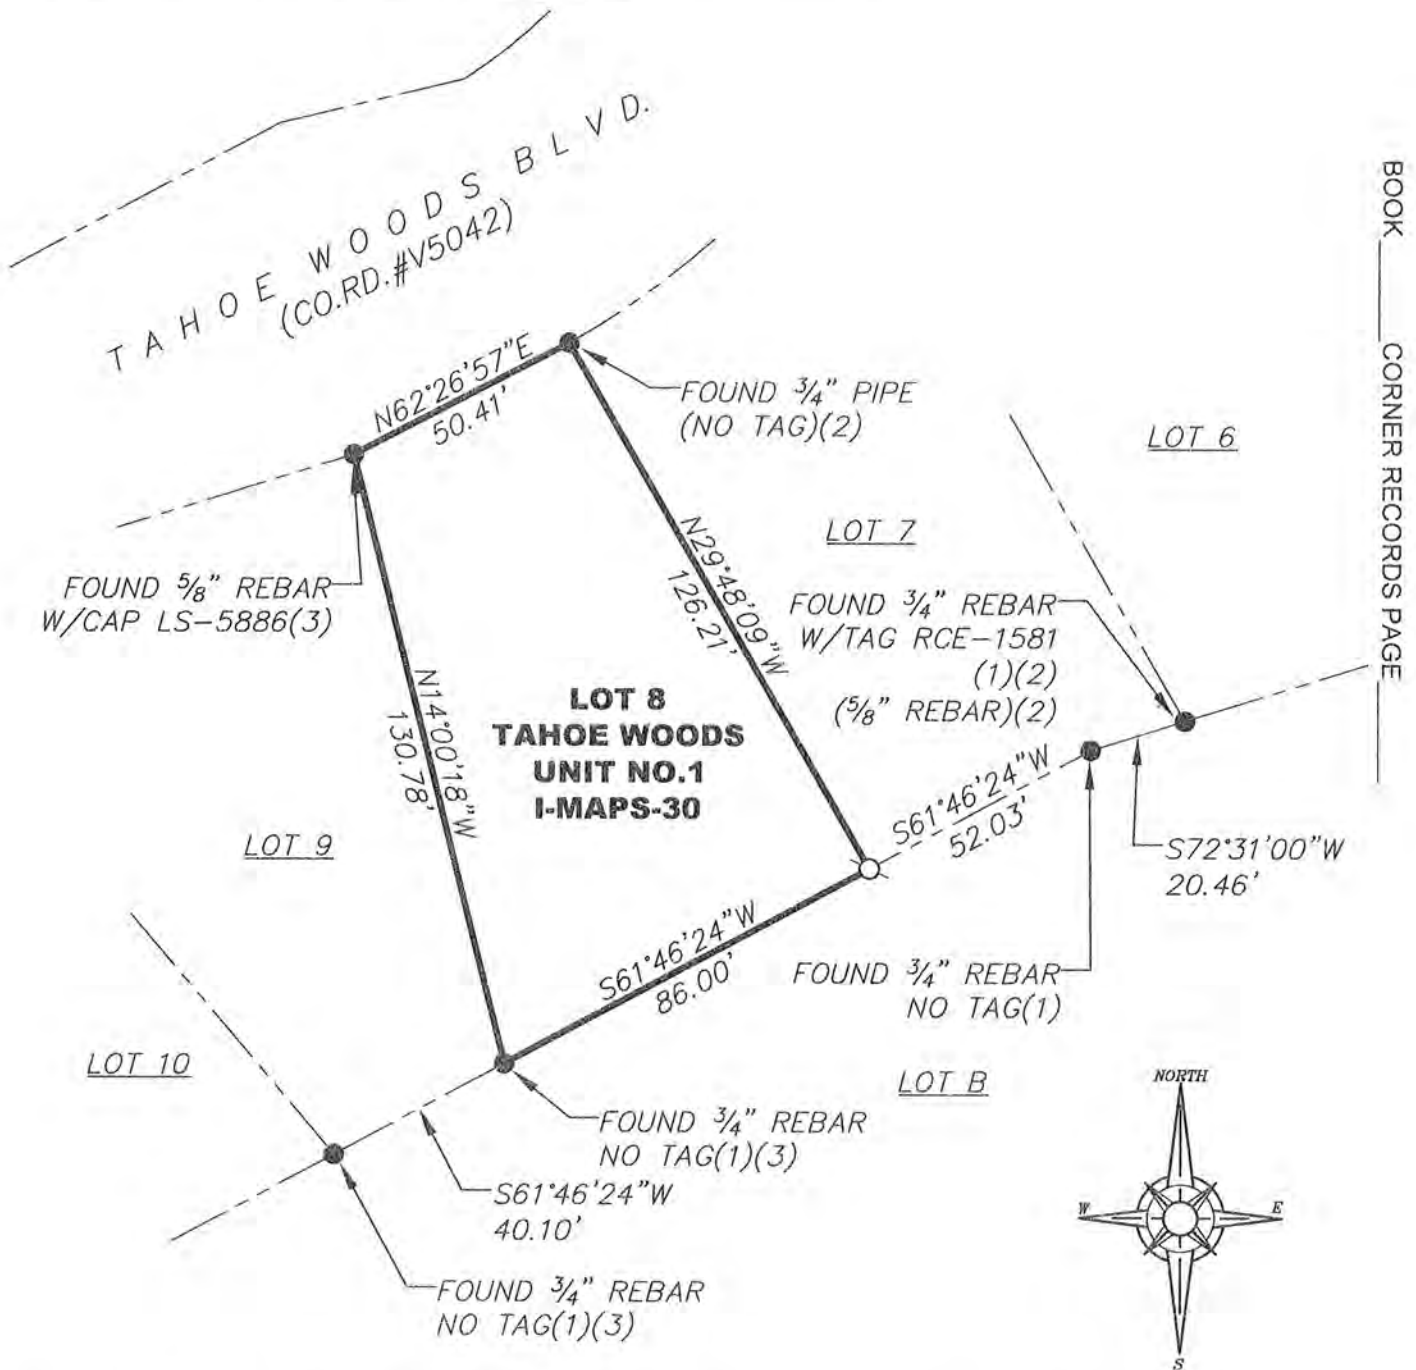

BOOK _____ CORNER RECORDS PAGE _____

NOTE: ALL BEARINGS AND DISTANCES SHOWN HEREON AREA RECORD PER I/MAPS/30

- FOUND MONUMENT AS SHOWN HEREON
- ⊙ SET 5/8" REBAR WITH YELLOW PLASTIC CAP L.S. 7429 OR OTHERWISE NOTED
- DIMENSION POINT (NOTHING FOUND OR SET)
- (1) PER I/MAPS/30 (3) PER 4/CR/58
- (2) PER 2/CR/155

J/N 2546.00